

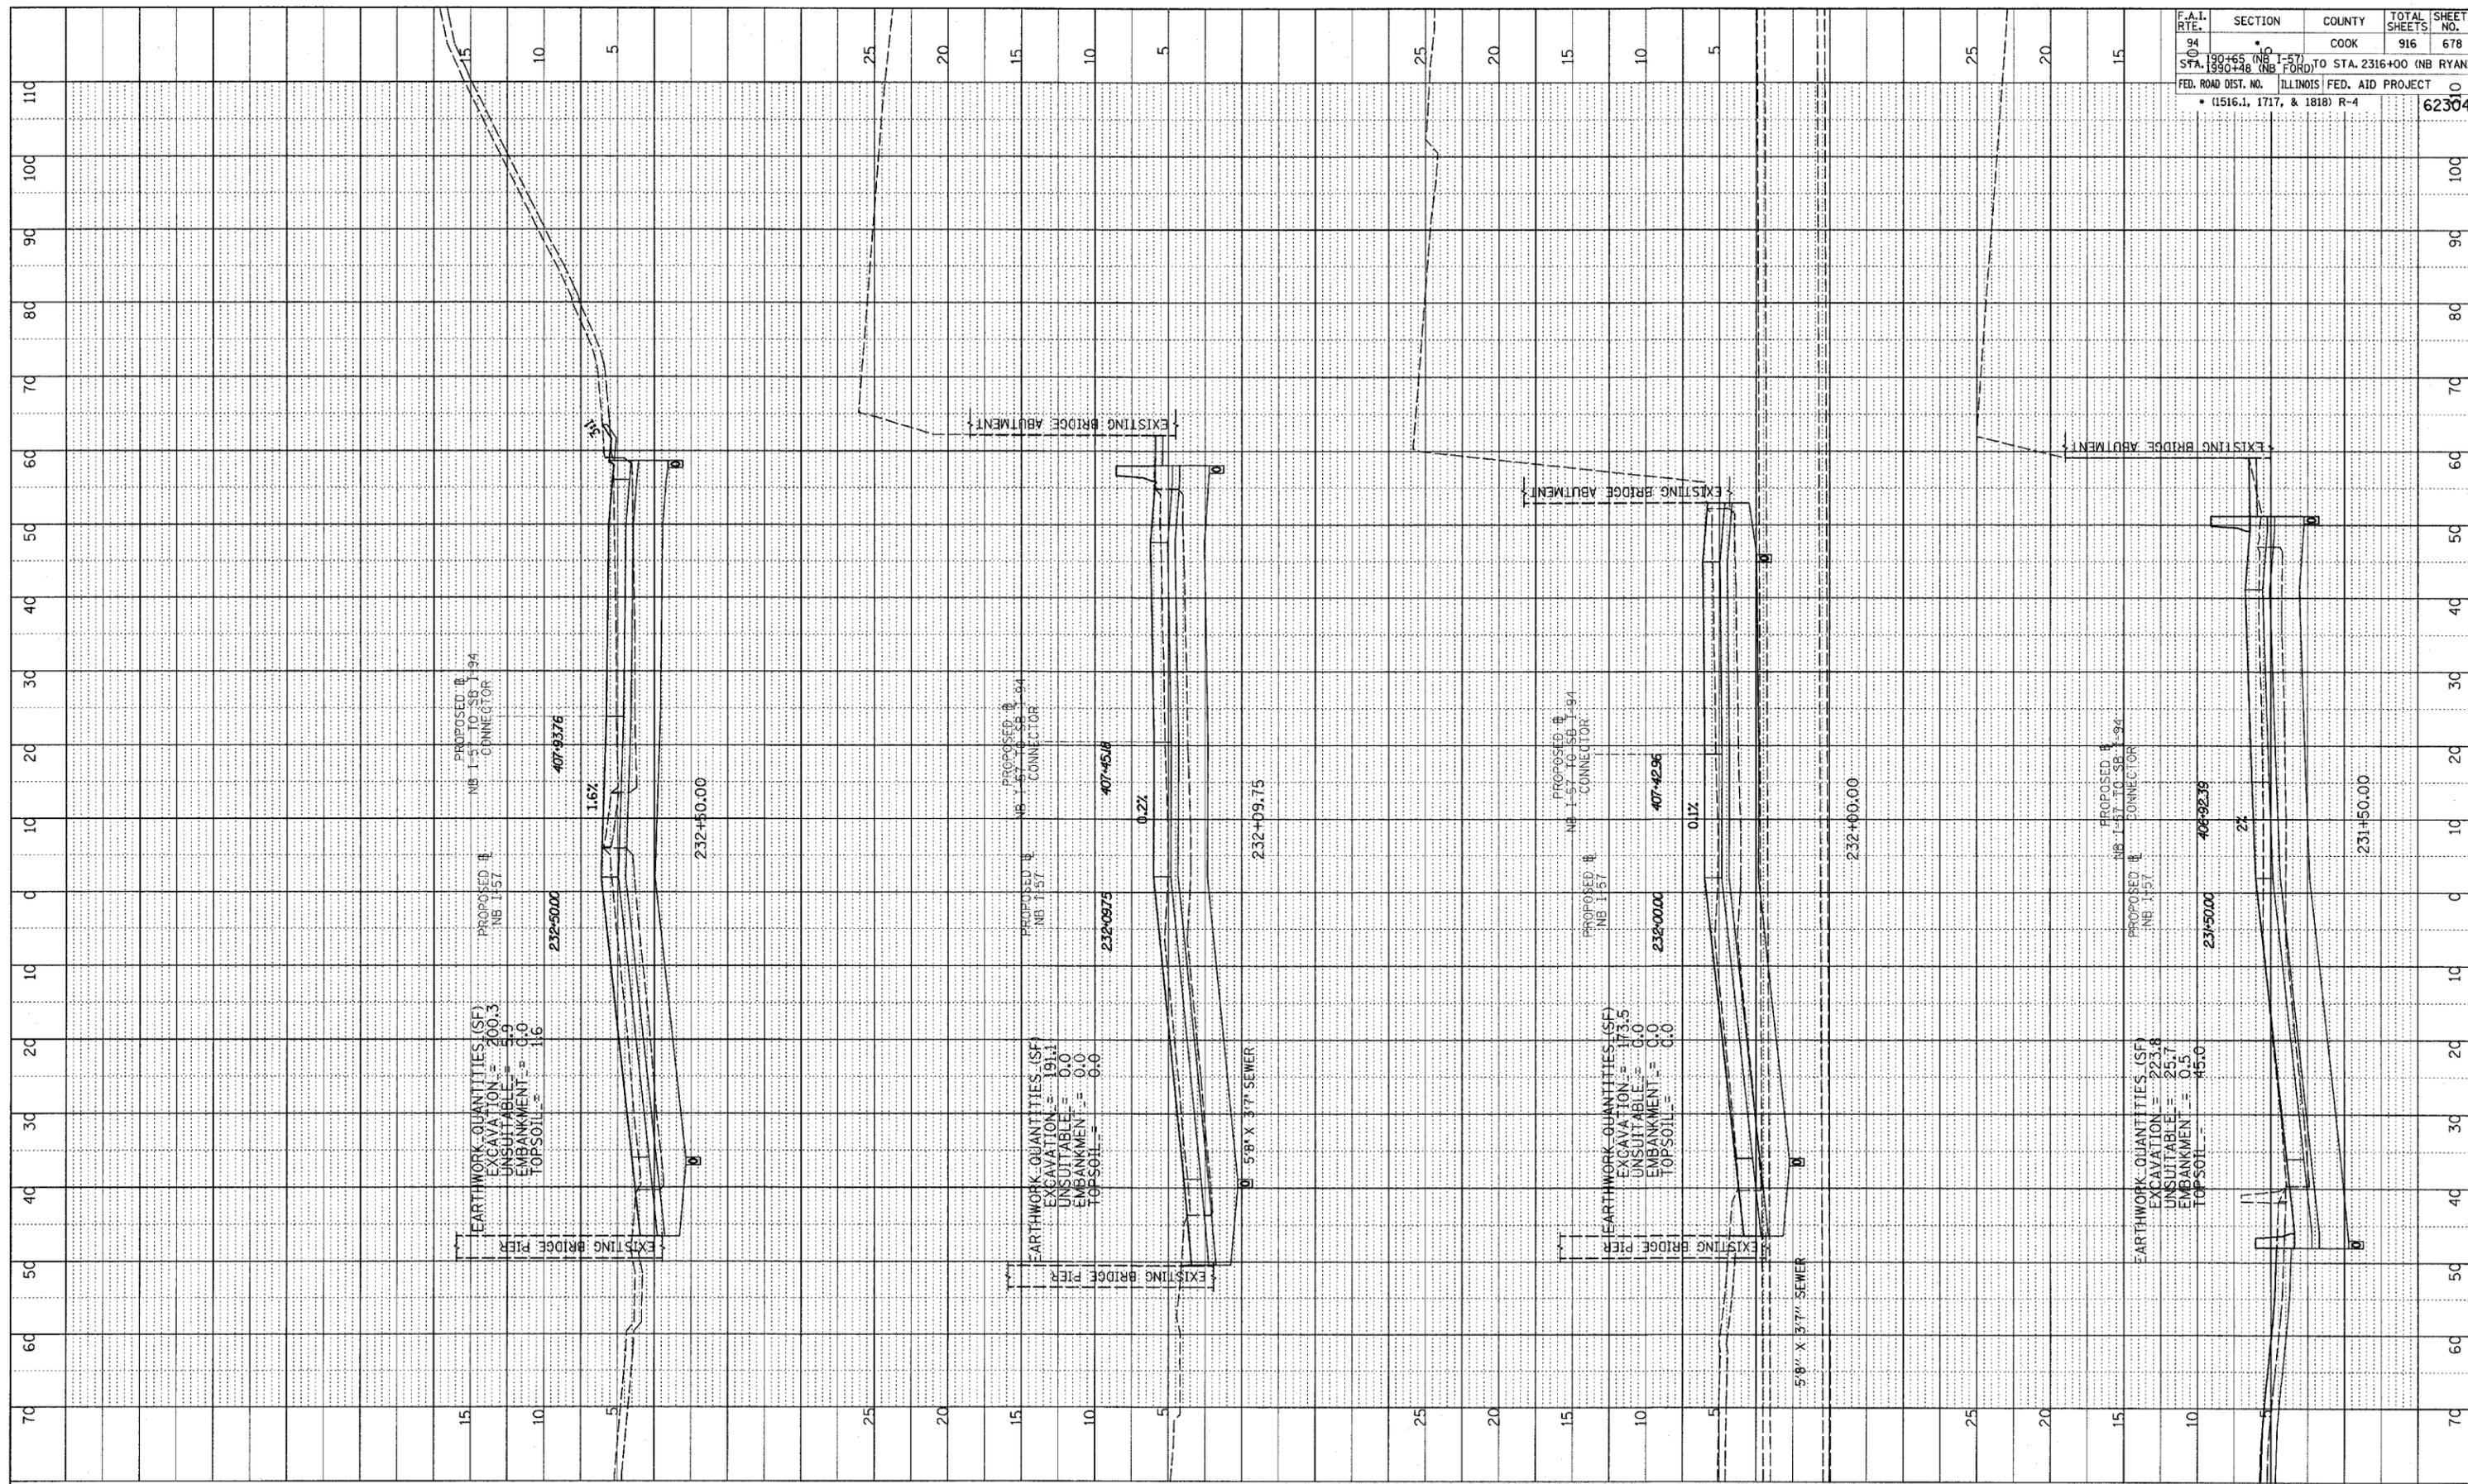


DATE	BT
NO.	NO.
DATE	DATE
DATE	DATE

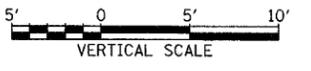

F.A.I. RTE.	SECTION	COUNTY	TOTAL SHEETS	SHEET NO.
94	150+00 NB I-57 TO STA. 190+00 NB I-57	COOK	916	678
FED. ROAD DIST. NO. ILLINOIS FED. AID PROJECT				
• (1516.1, 1717, & 1818) R-4				
				62304

TYLIN INTERNATIONAL

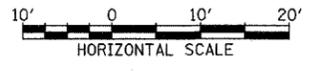

NORTHBOUND I-57
STA. 231+50 TO STA. 232+50

03/03/2006 04:03:31 PM P:\0237\Road\2006\20060220\20060220.dwg