

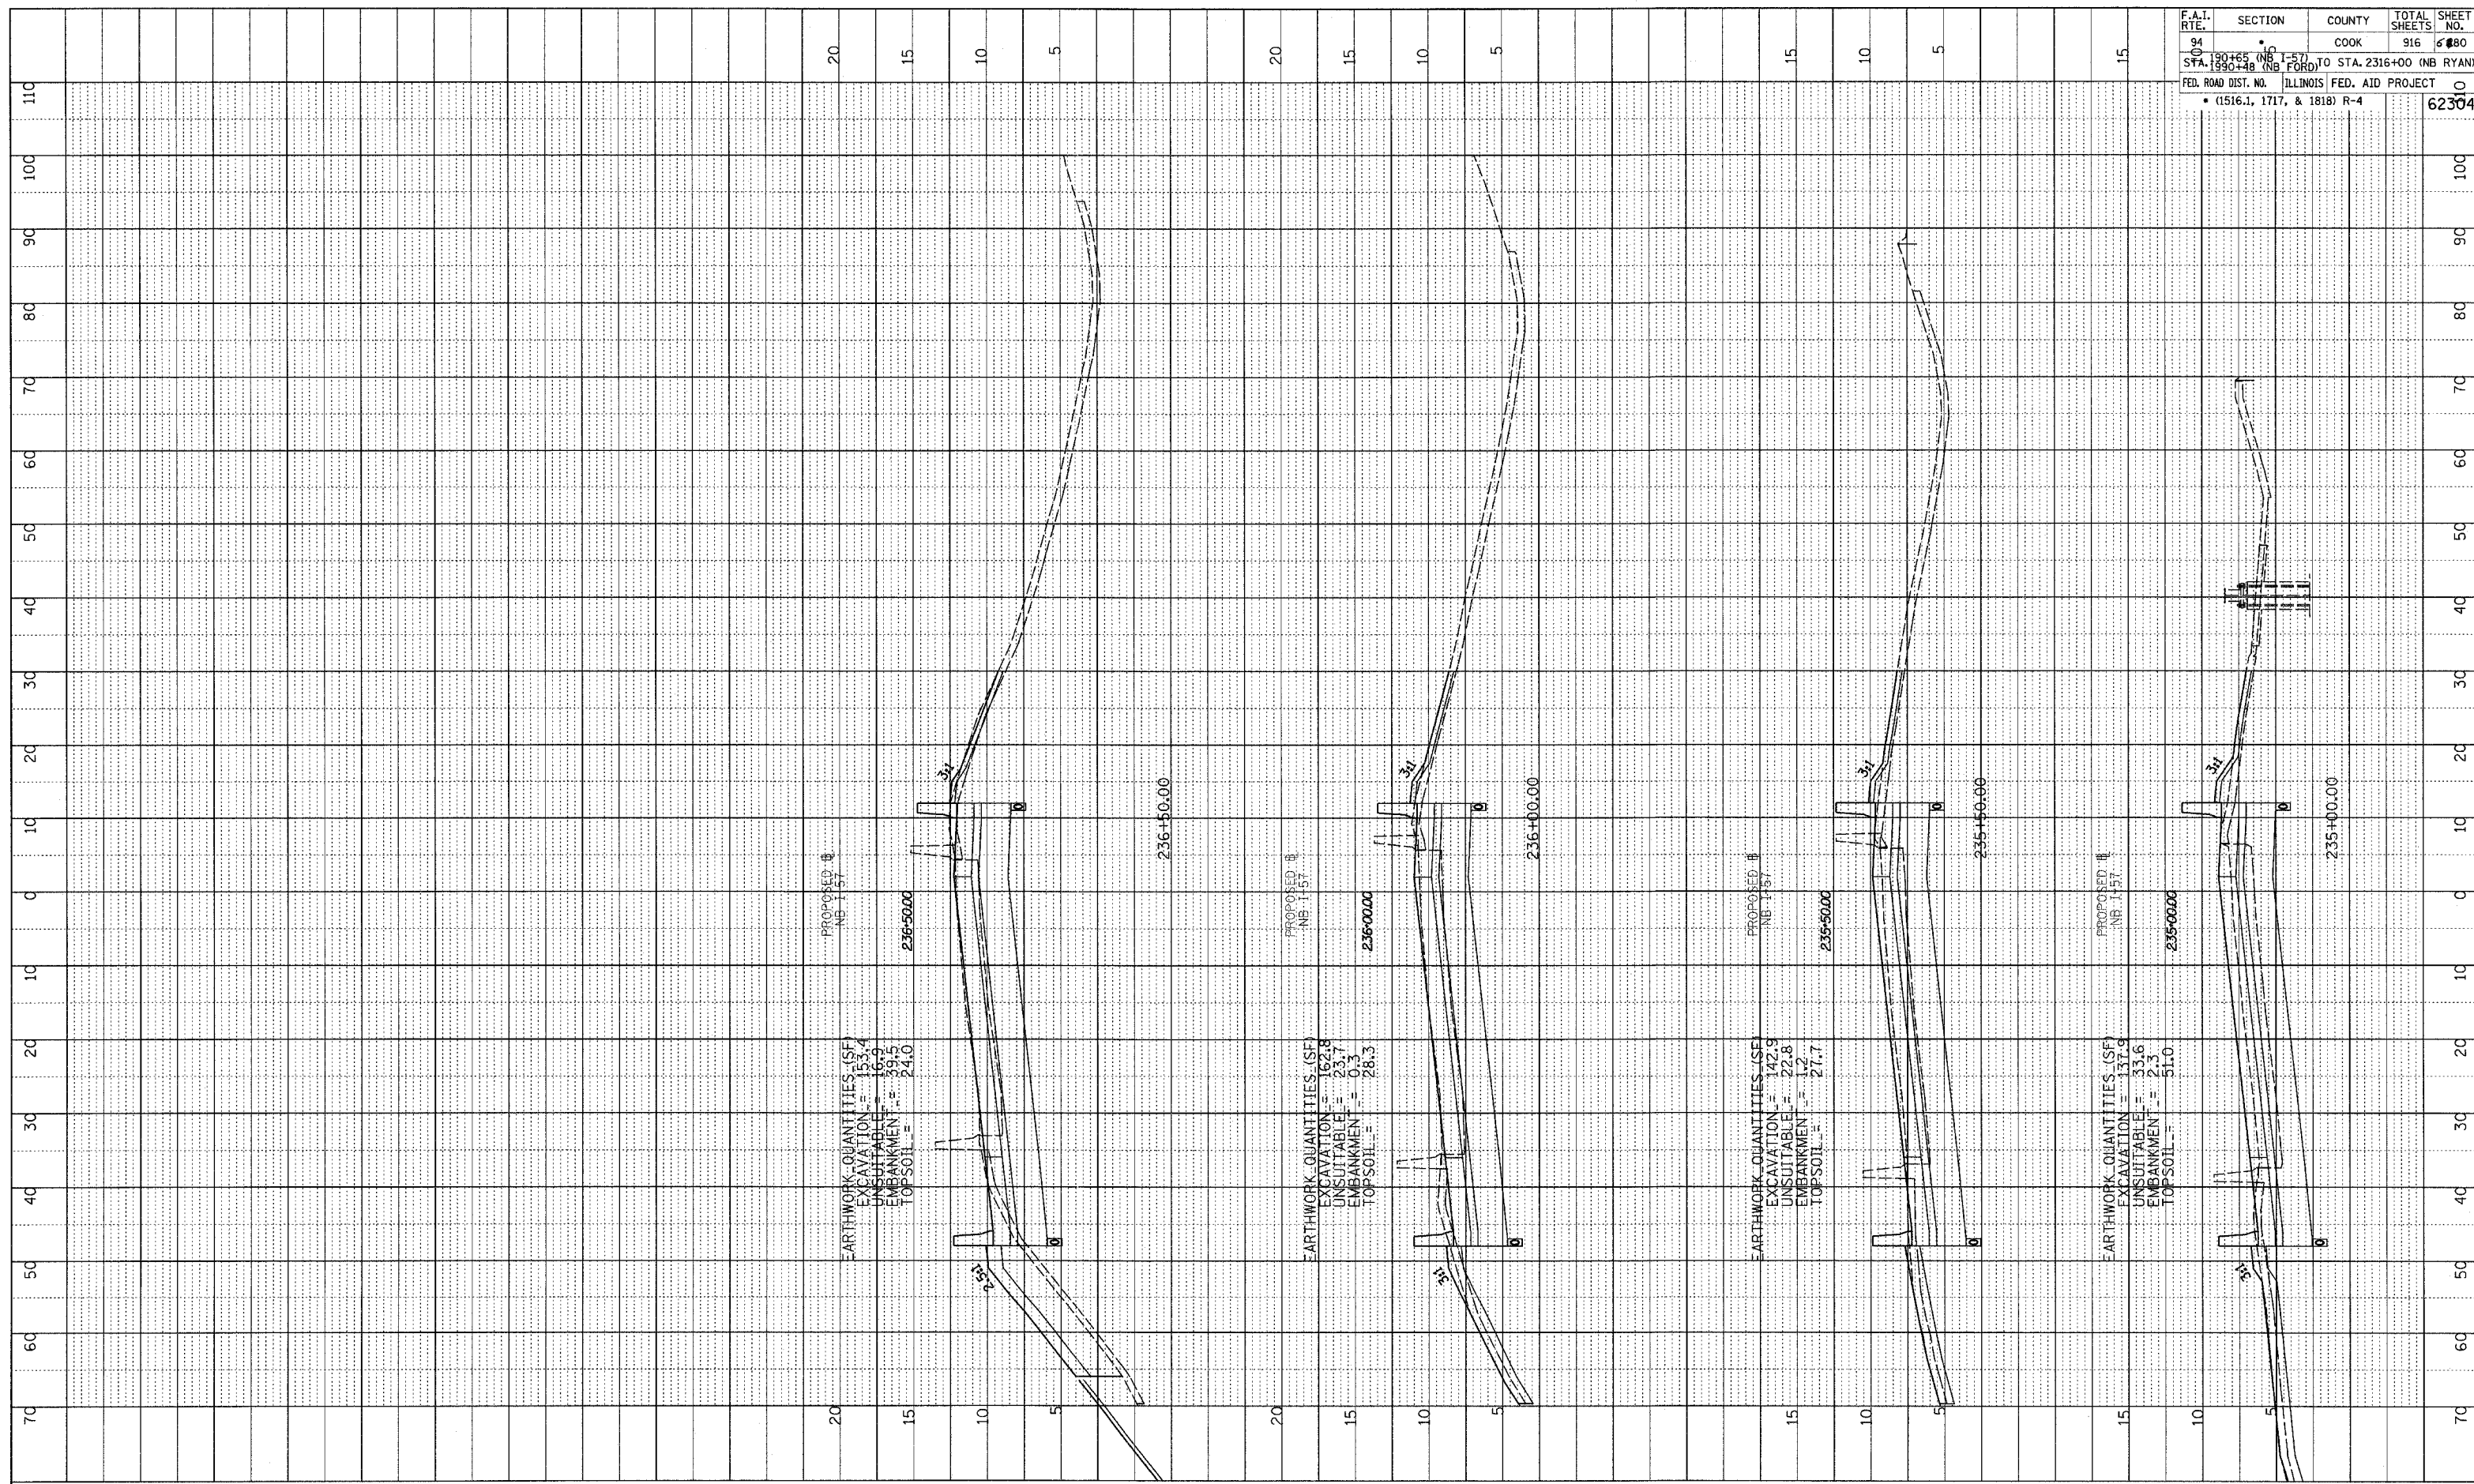


PROFILE	SURVEYED	DATE
NOTE BOOK	GRADES CHECKED	
NO.	E.M. NOTED	
	PRINT DATE	NOTATINS CHNO

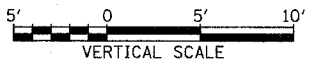

F.A.T. RTE.	SECTION	COUNTY	TOTAL SHEETS	SHEET NO.
94	•	COOK	916	680
STA. 190+65 (NB I-57)	•			
STA. 190+48 (NB FORD)	•			
FED. ROAD DIST. NO.			ILLINOIS FED. AID PROJECT	
• (1516.1, 1717, & 1818) R-4			62304	

TYLIN INTERNATIONAL

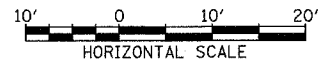

NORTHBOUND I-57
STA. 235+00 TO STA. 236+50

03/03/2006 04:40:32 PM