


PROFILE	DATE
BY	
NO.	
NOTE BOOK	
GRADES CHECKED	
BY	
NO.	
BY	
NO.	



F.A.I. RT# 190-465 (NB I-57) TO STA. 2316+00 (NB RYAN)	SECTION	COUNTY	TOTAL SHEETS	SHEET NO.
STA. 190+48 (NB FORD) TO STA. 2316+00 (NB RYAN)		COOK	916	709
FED. ROAD DIST. NO. ILLINOIS FED. AID PROJECT				62364
		(1516.1, 1717, & 1818) R-4		

TYLIN INTERNATIONAL

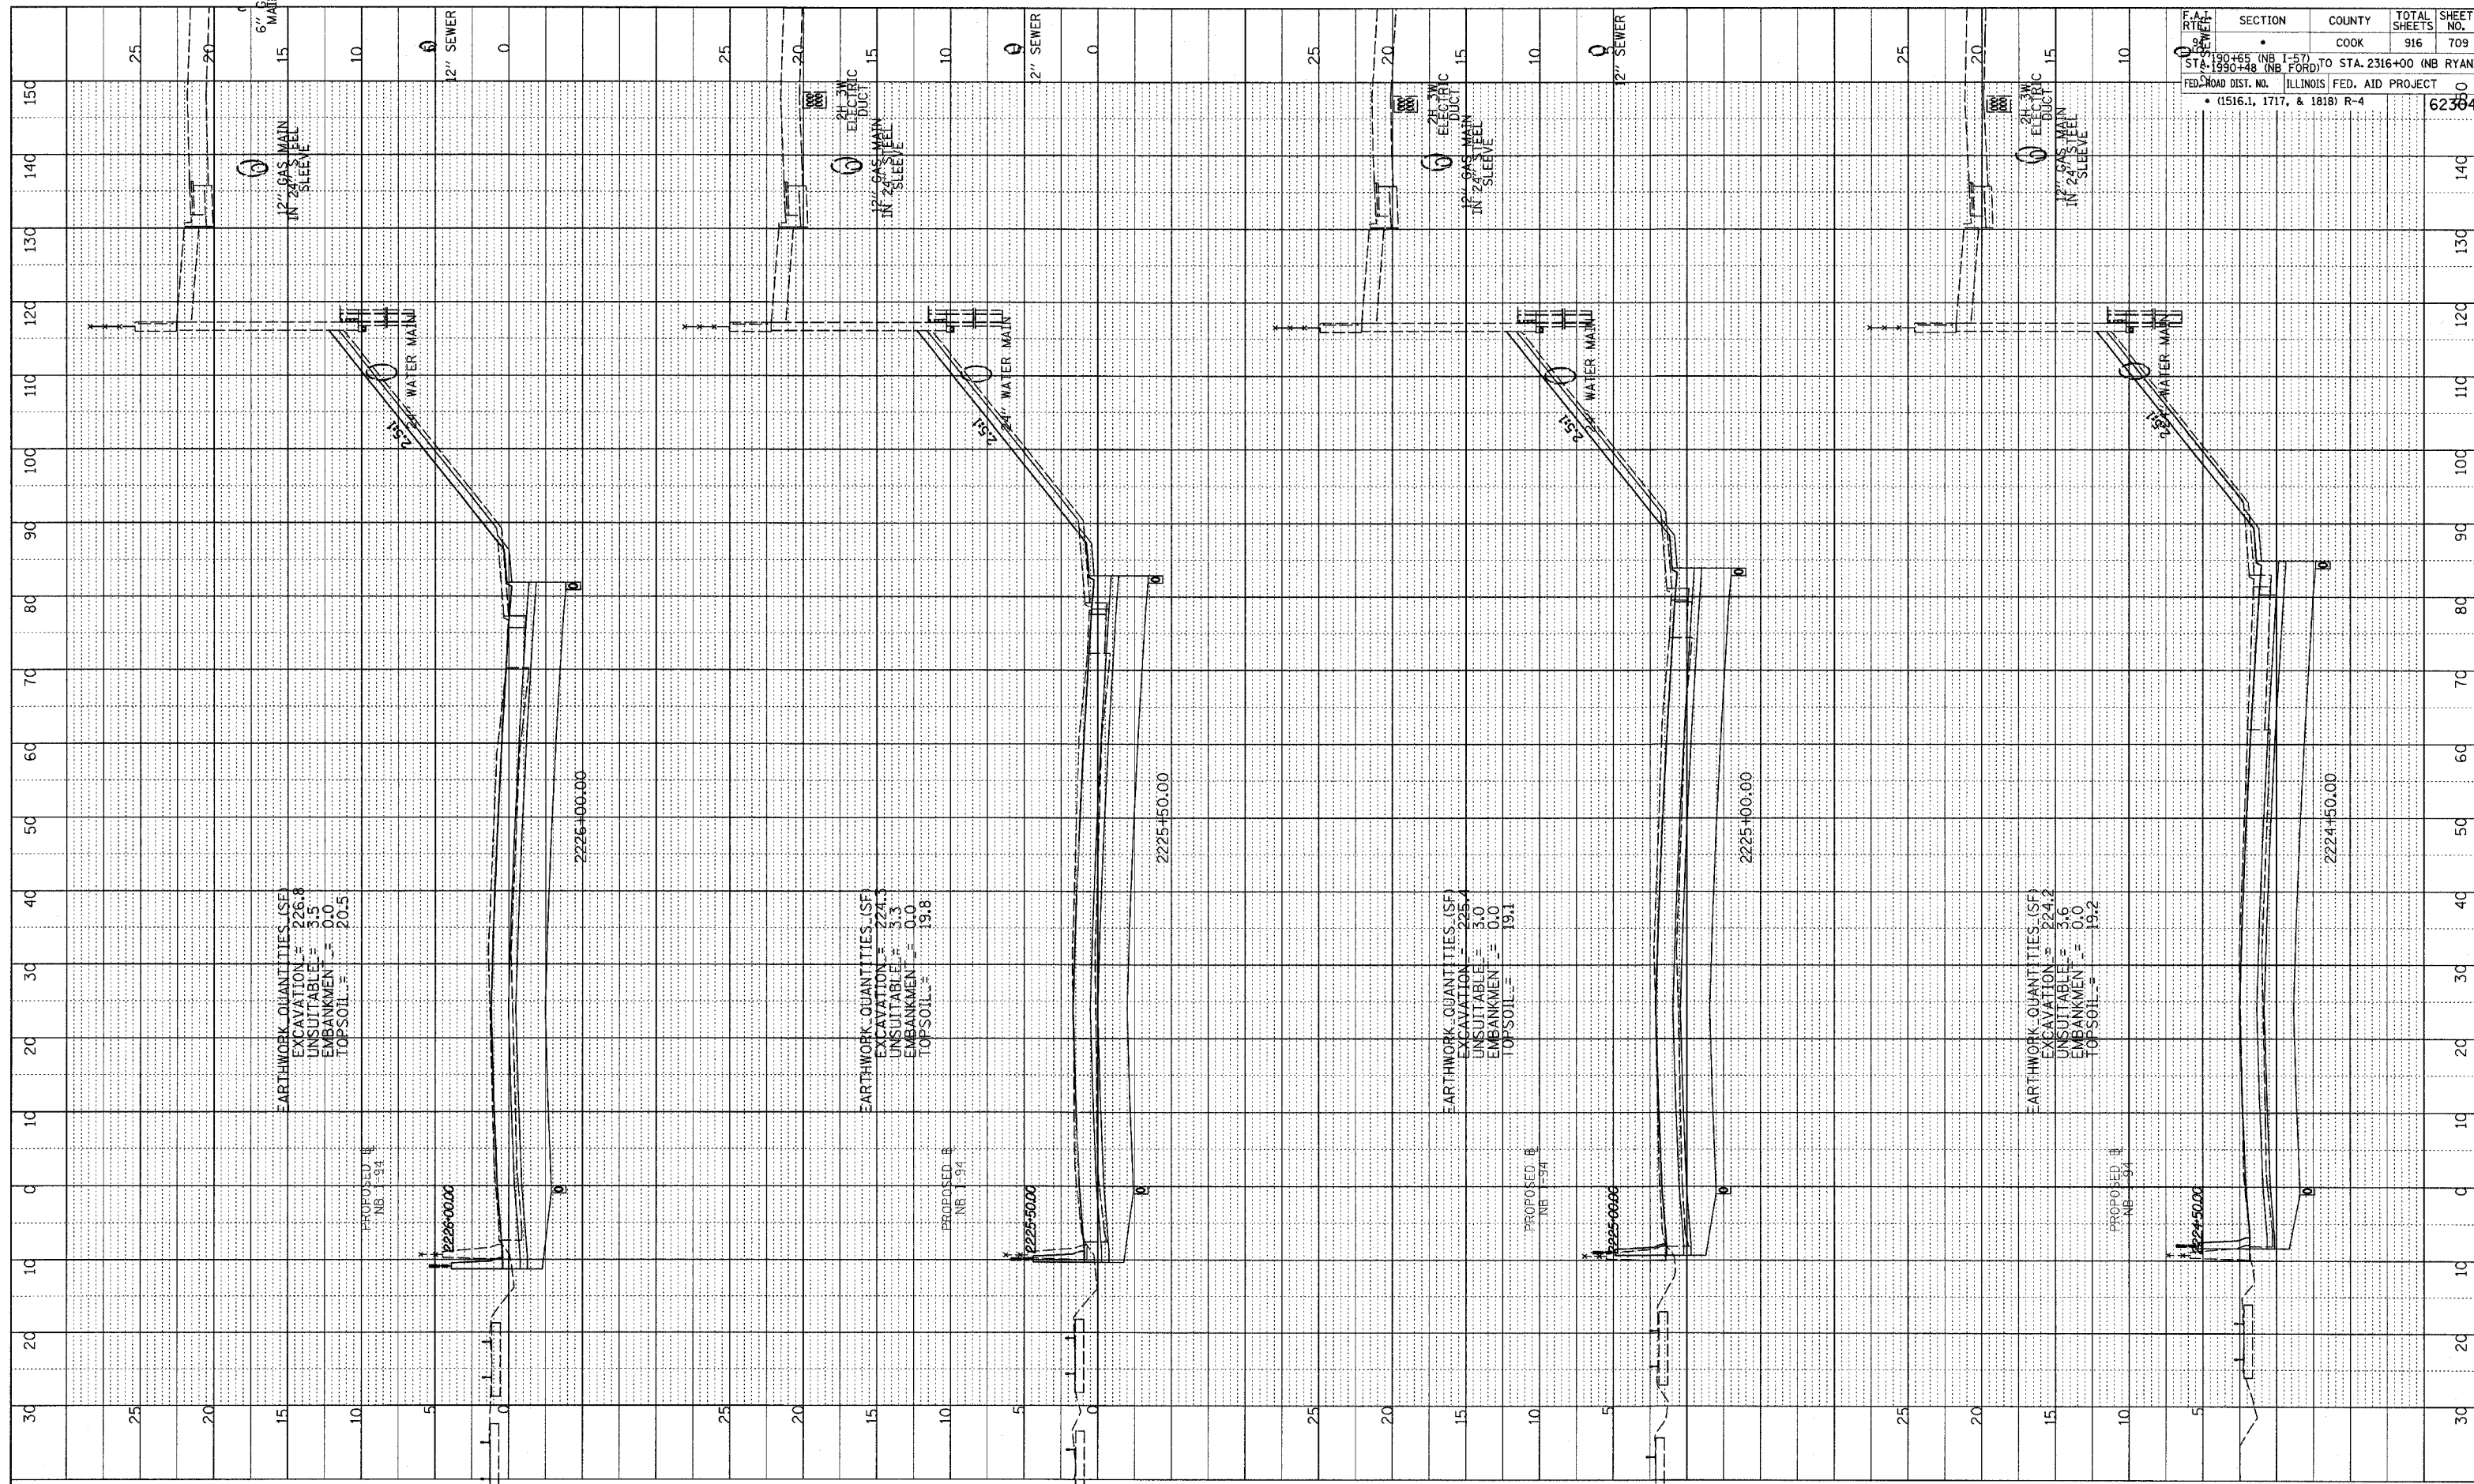

NORTHBOUND I-94 (DAN RYAN EXPWY)
STA. 2224+50 TO STA. 2226+00

03/03/2006 04:05:58 PM