



BY	DATE
PROFILE SUBMITTED	
GRADES CHECKED	
NOTE BOOK	
NO.	
PLANTING	
NOTATIONS	
CHKD	

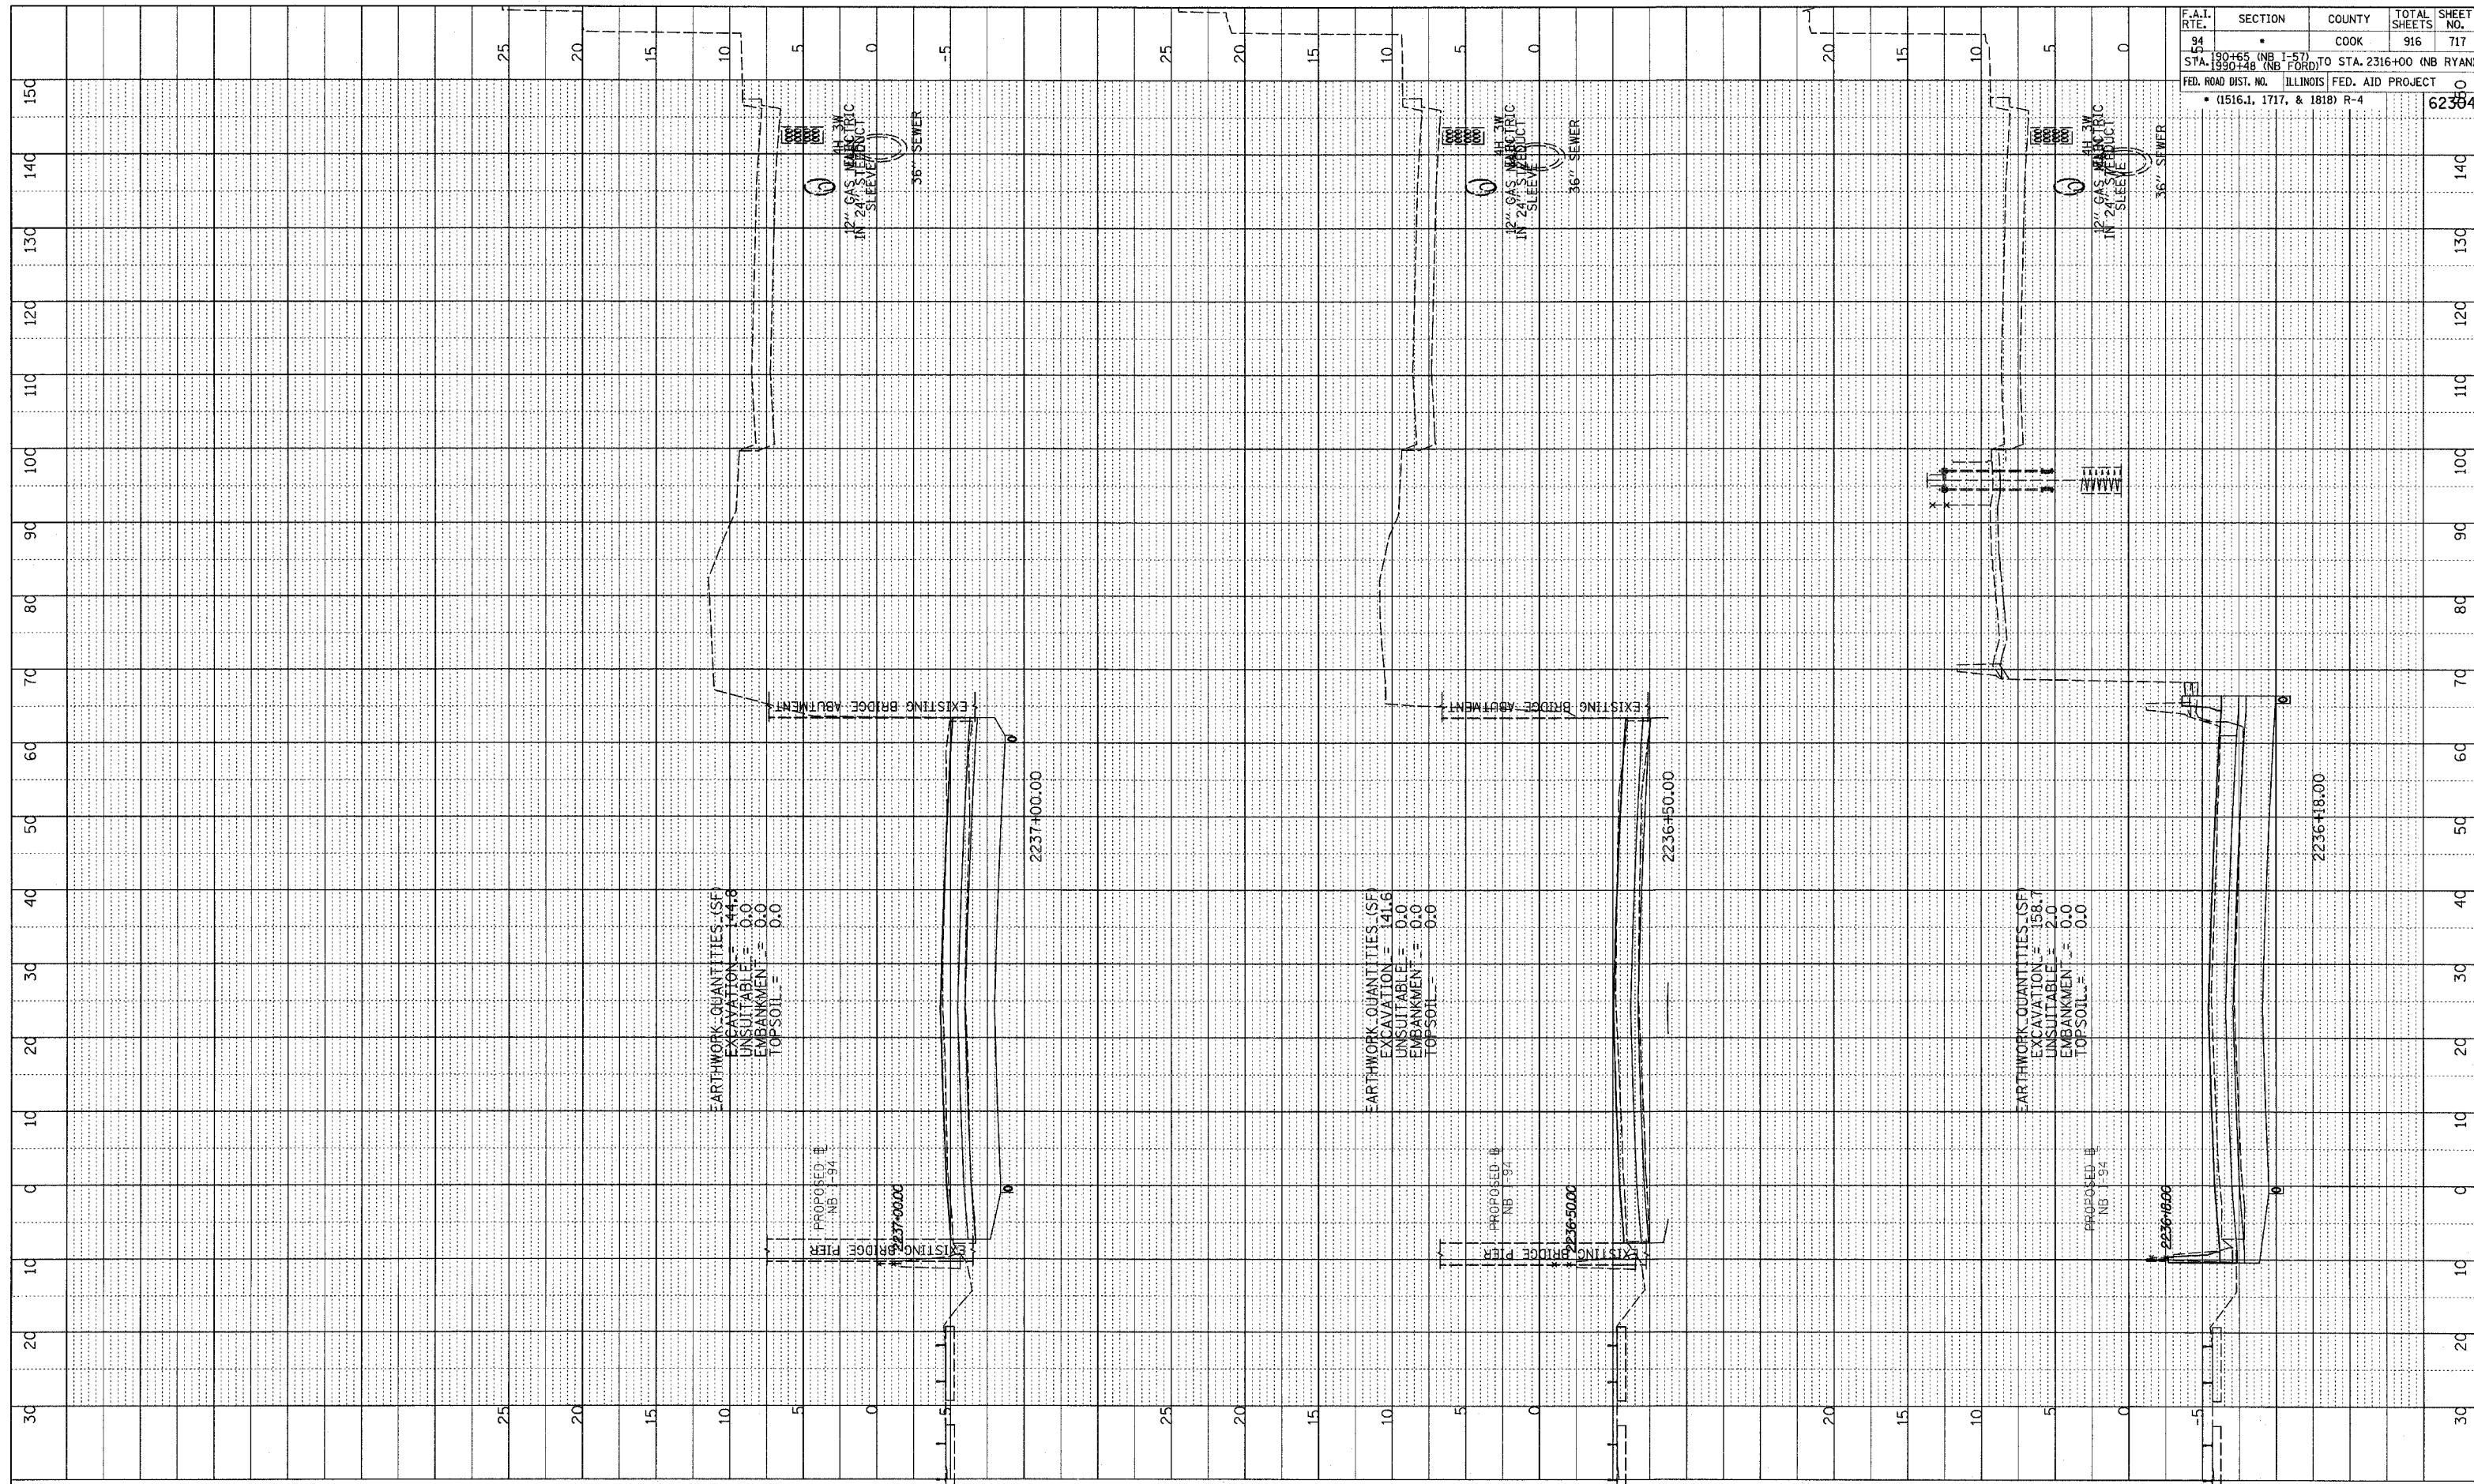

F.A.I. RTE.	SECTION	COUNTY	TOTAL SHEETS	SHEET NO.
94	190+65 (NB I-57) TO STA. 2316+00 (NB RYAN)	COOK	916	717
55	STA. 190+48 (NB FORD)			
ILLINOIS FED. AID PROJECT				62384
FED. ROAD DIST. NO. (1516.1, 1717, & 1818) R-4				

TYLIN INTERNATIONAL

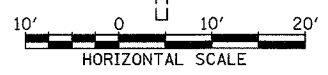

NORTHBOUND I-94 (DAN RYAN EXPWY)  
STA. 2236+18 TO STA. 2237+00

03/03/2006 04:40:01 PM