



PROFILE	SUPERVIEWED	DATE
NOTE BOOK	GRADES CHECKED	
NO.	BY	
	DATE	

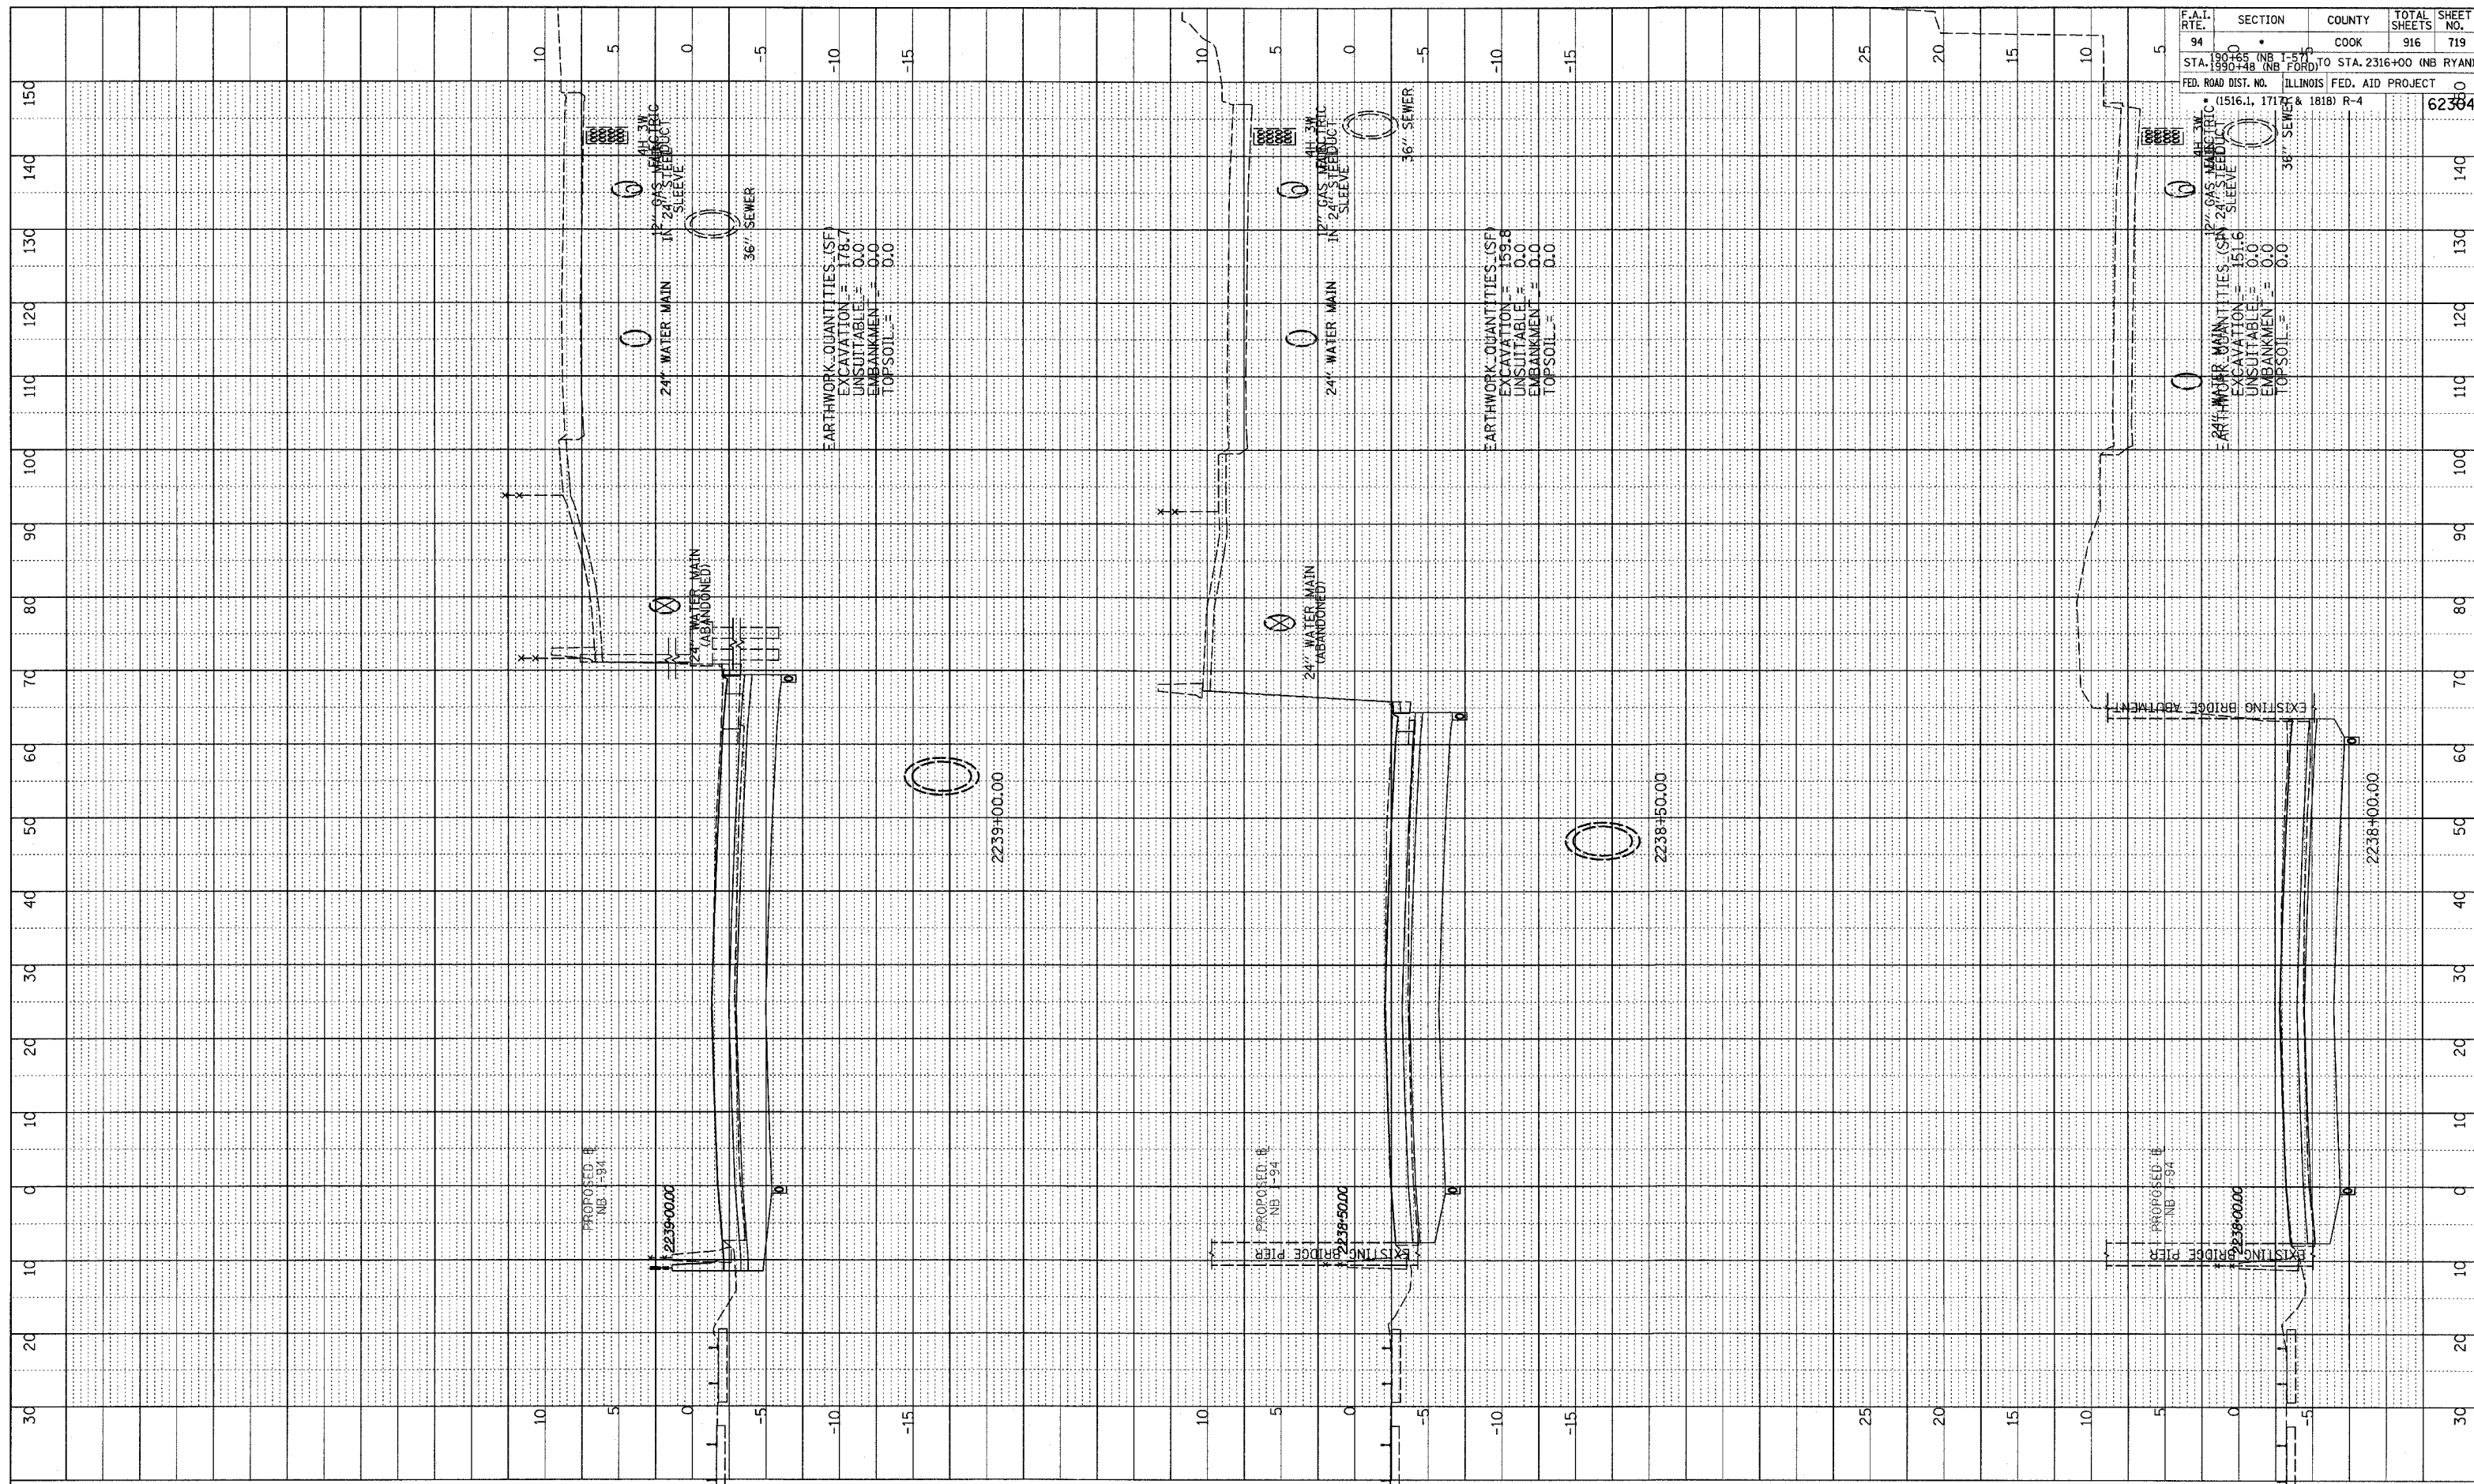

F.A.T. RTE.	SECTION	COUNTY	TOTAL SHEETS	SHEET NO.
94		COOK	916	719
STA. 1990+00 (NB I-94) TO STA. 2316+00 (NB RYAN)				
FED. ROAD DIST. NO. ILLINOIS FED. AID PROJECT				
(1516.1, 1717 & 1818) R-4				
				62384

TYLIN INTERNATIONAL

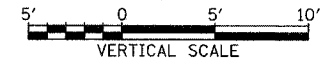

NORTHBOUND I-94 (DAN RYAN EXPWY)
STA. 2238+00 TO STA. 2239+00

03/03/2006 04:04 PM