



PROFILE	REVISED	DATE
NOTE BOOK	PLOTTED	
NO.	BY	
	CHECKED	
	DATE	
	STRUCTURE	
	NOTATION	
	STATUS	
	CD	

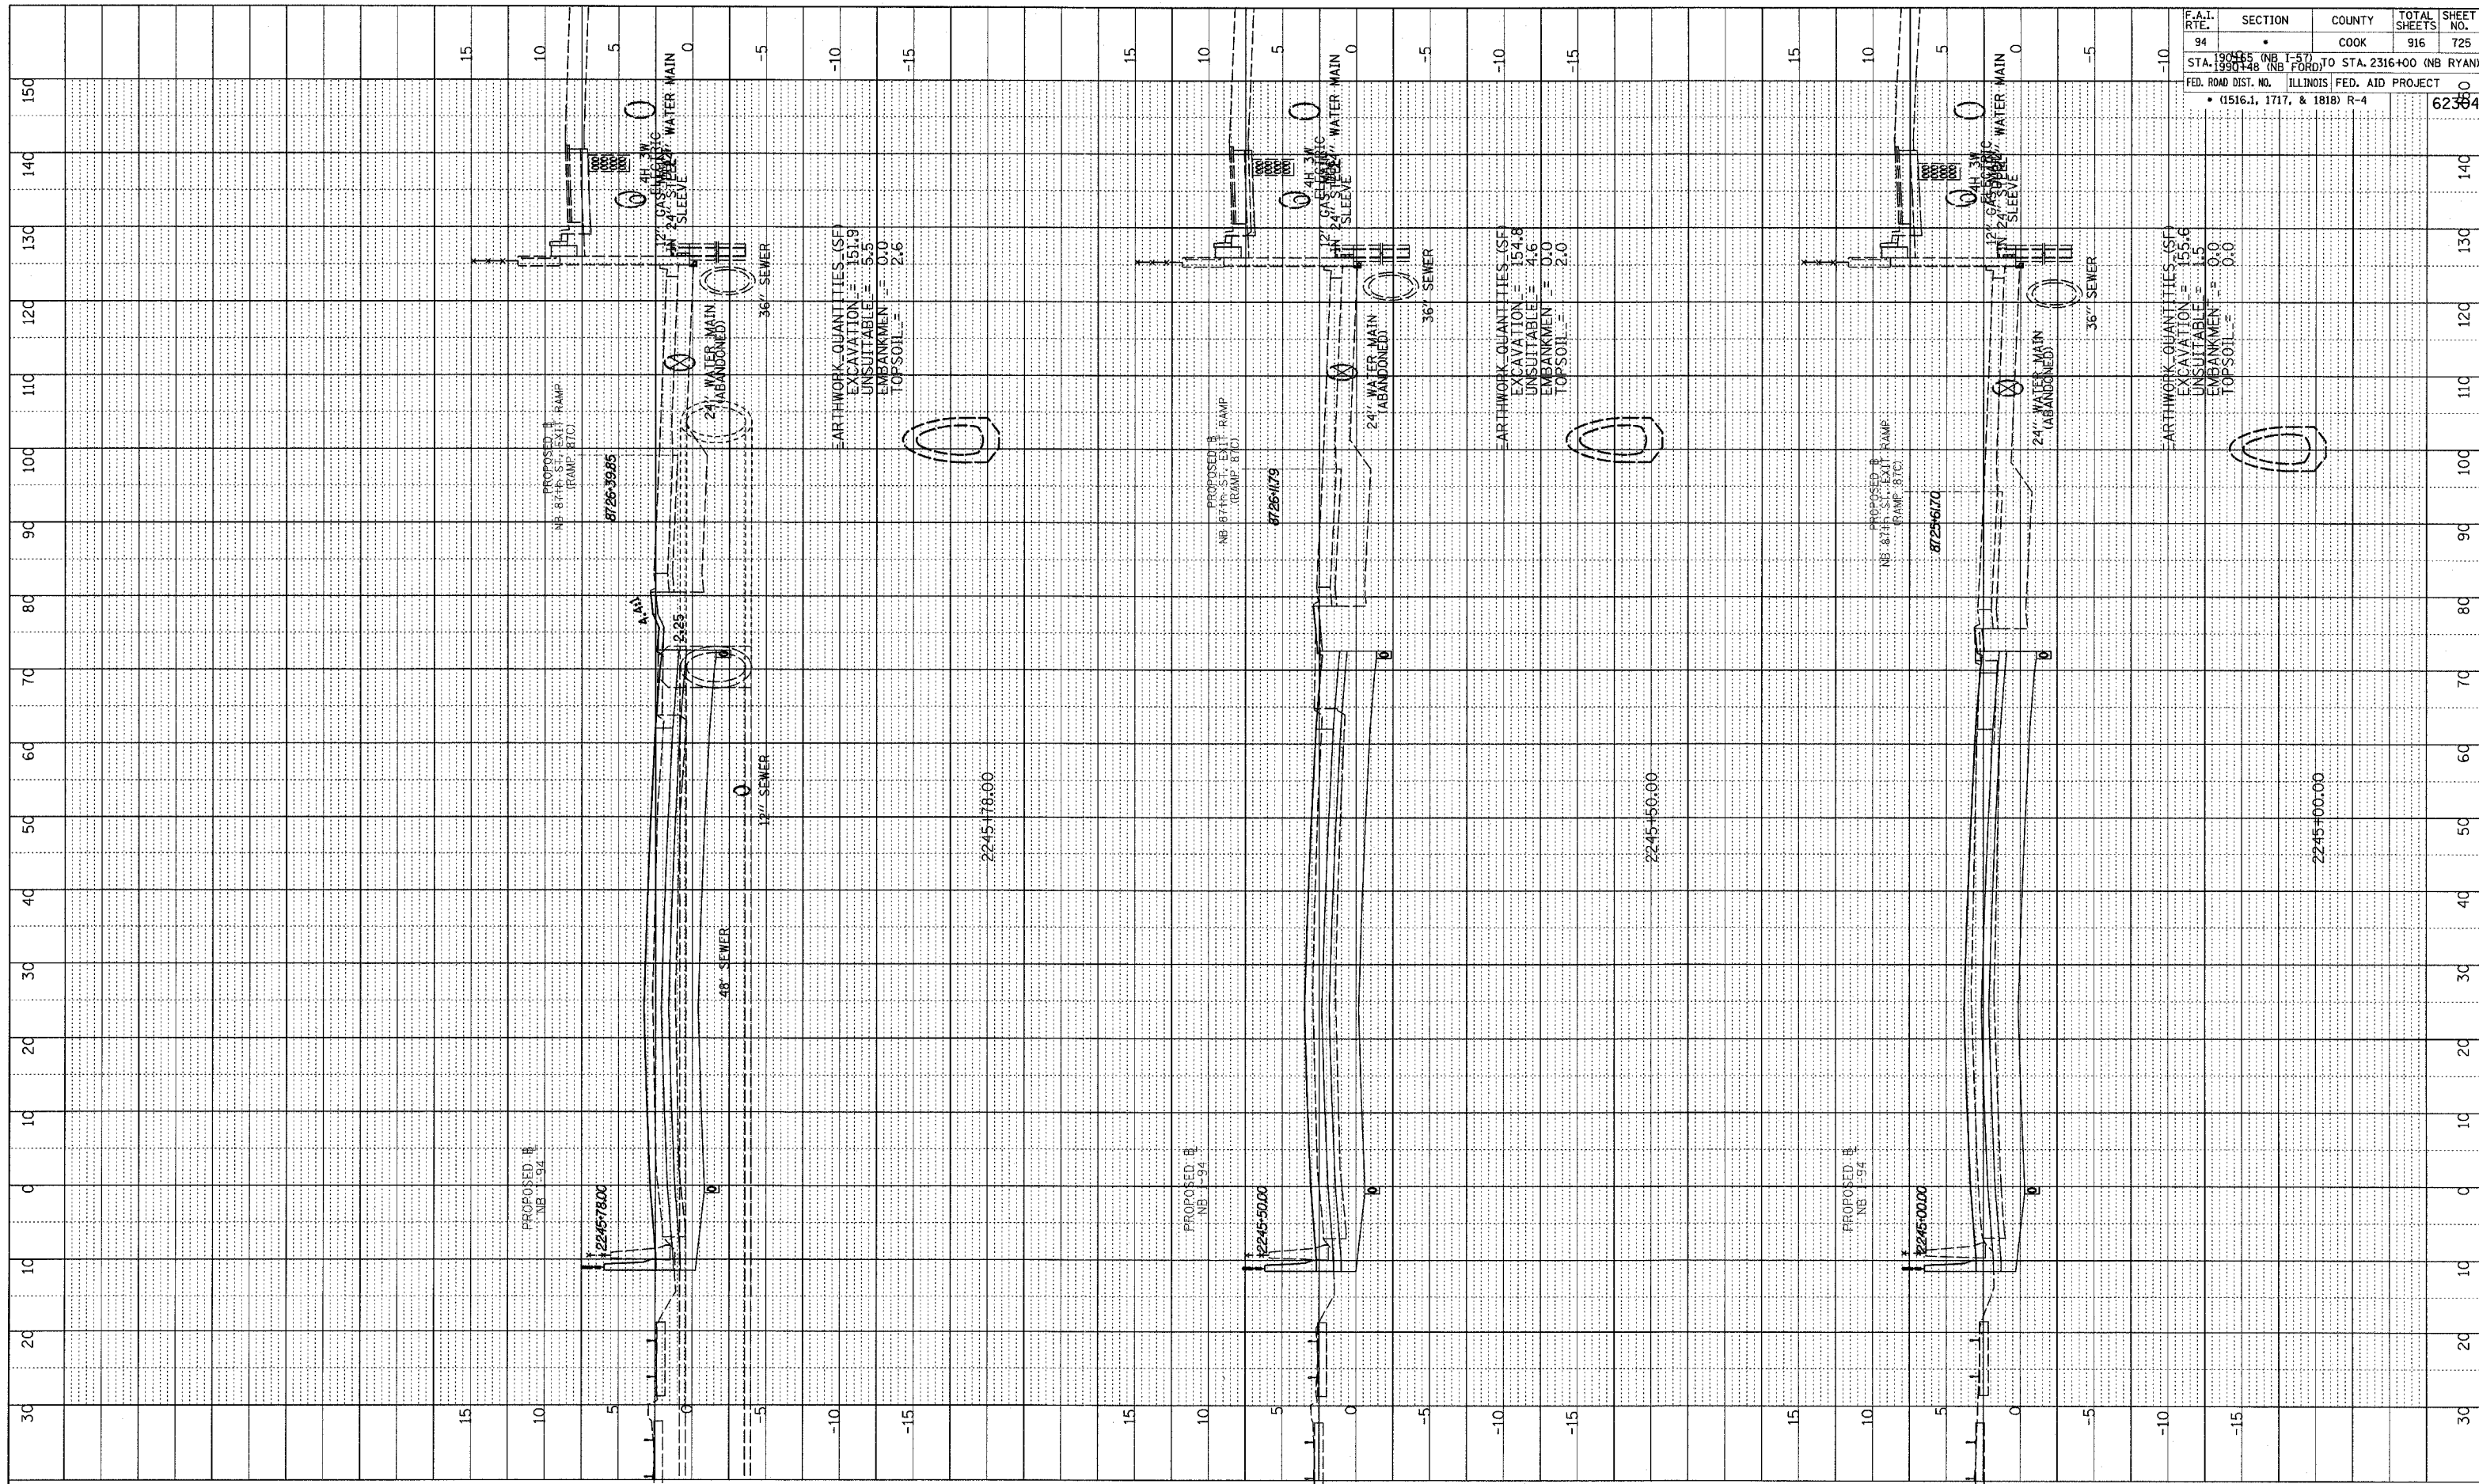

F.A.T. RTE.	SECTION	COUNTY	TOTAL SHEETS	SHEET NO.
94		COOK	916	725
STA. 1900+00 (NB I-57)		TO STA. 2316+00 (NB RYAN)		
FED. ROAD DIST. NO.	ILLINOIS	FED. AID PROJECT		
				62384
• (1516.1, 1717, & 1818) R-4				

TYLIN INTERNATIONAL

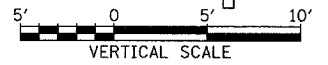

NORTHBOUND I-94 (DAN RYAN EXPWY)
STA. 2245+00 TO STA. 2245+78

\$DATE\$ \$TIME\$ \$FILE\$