

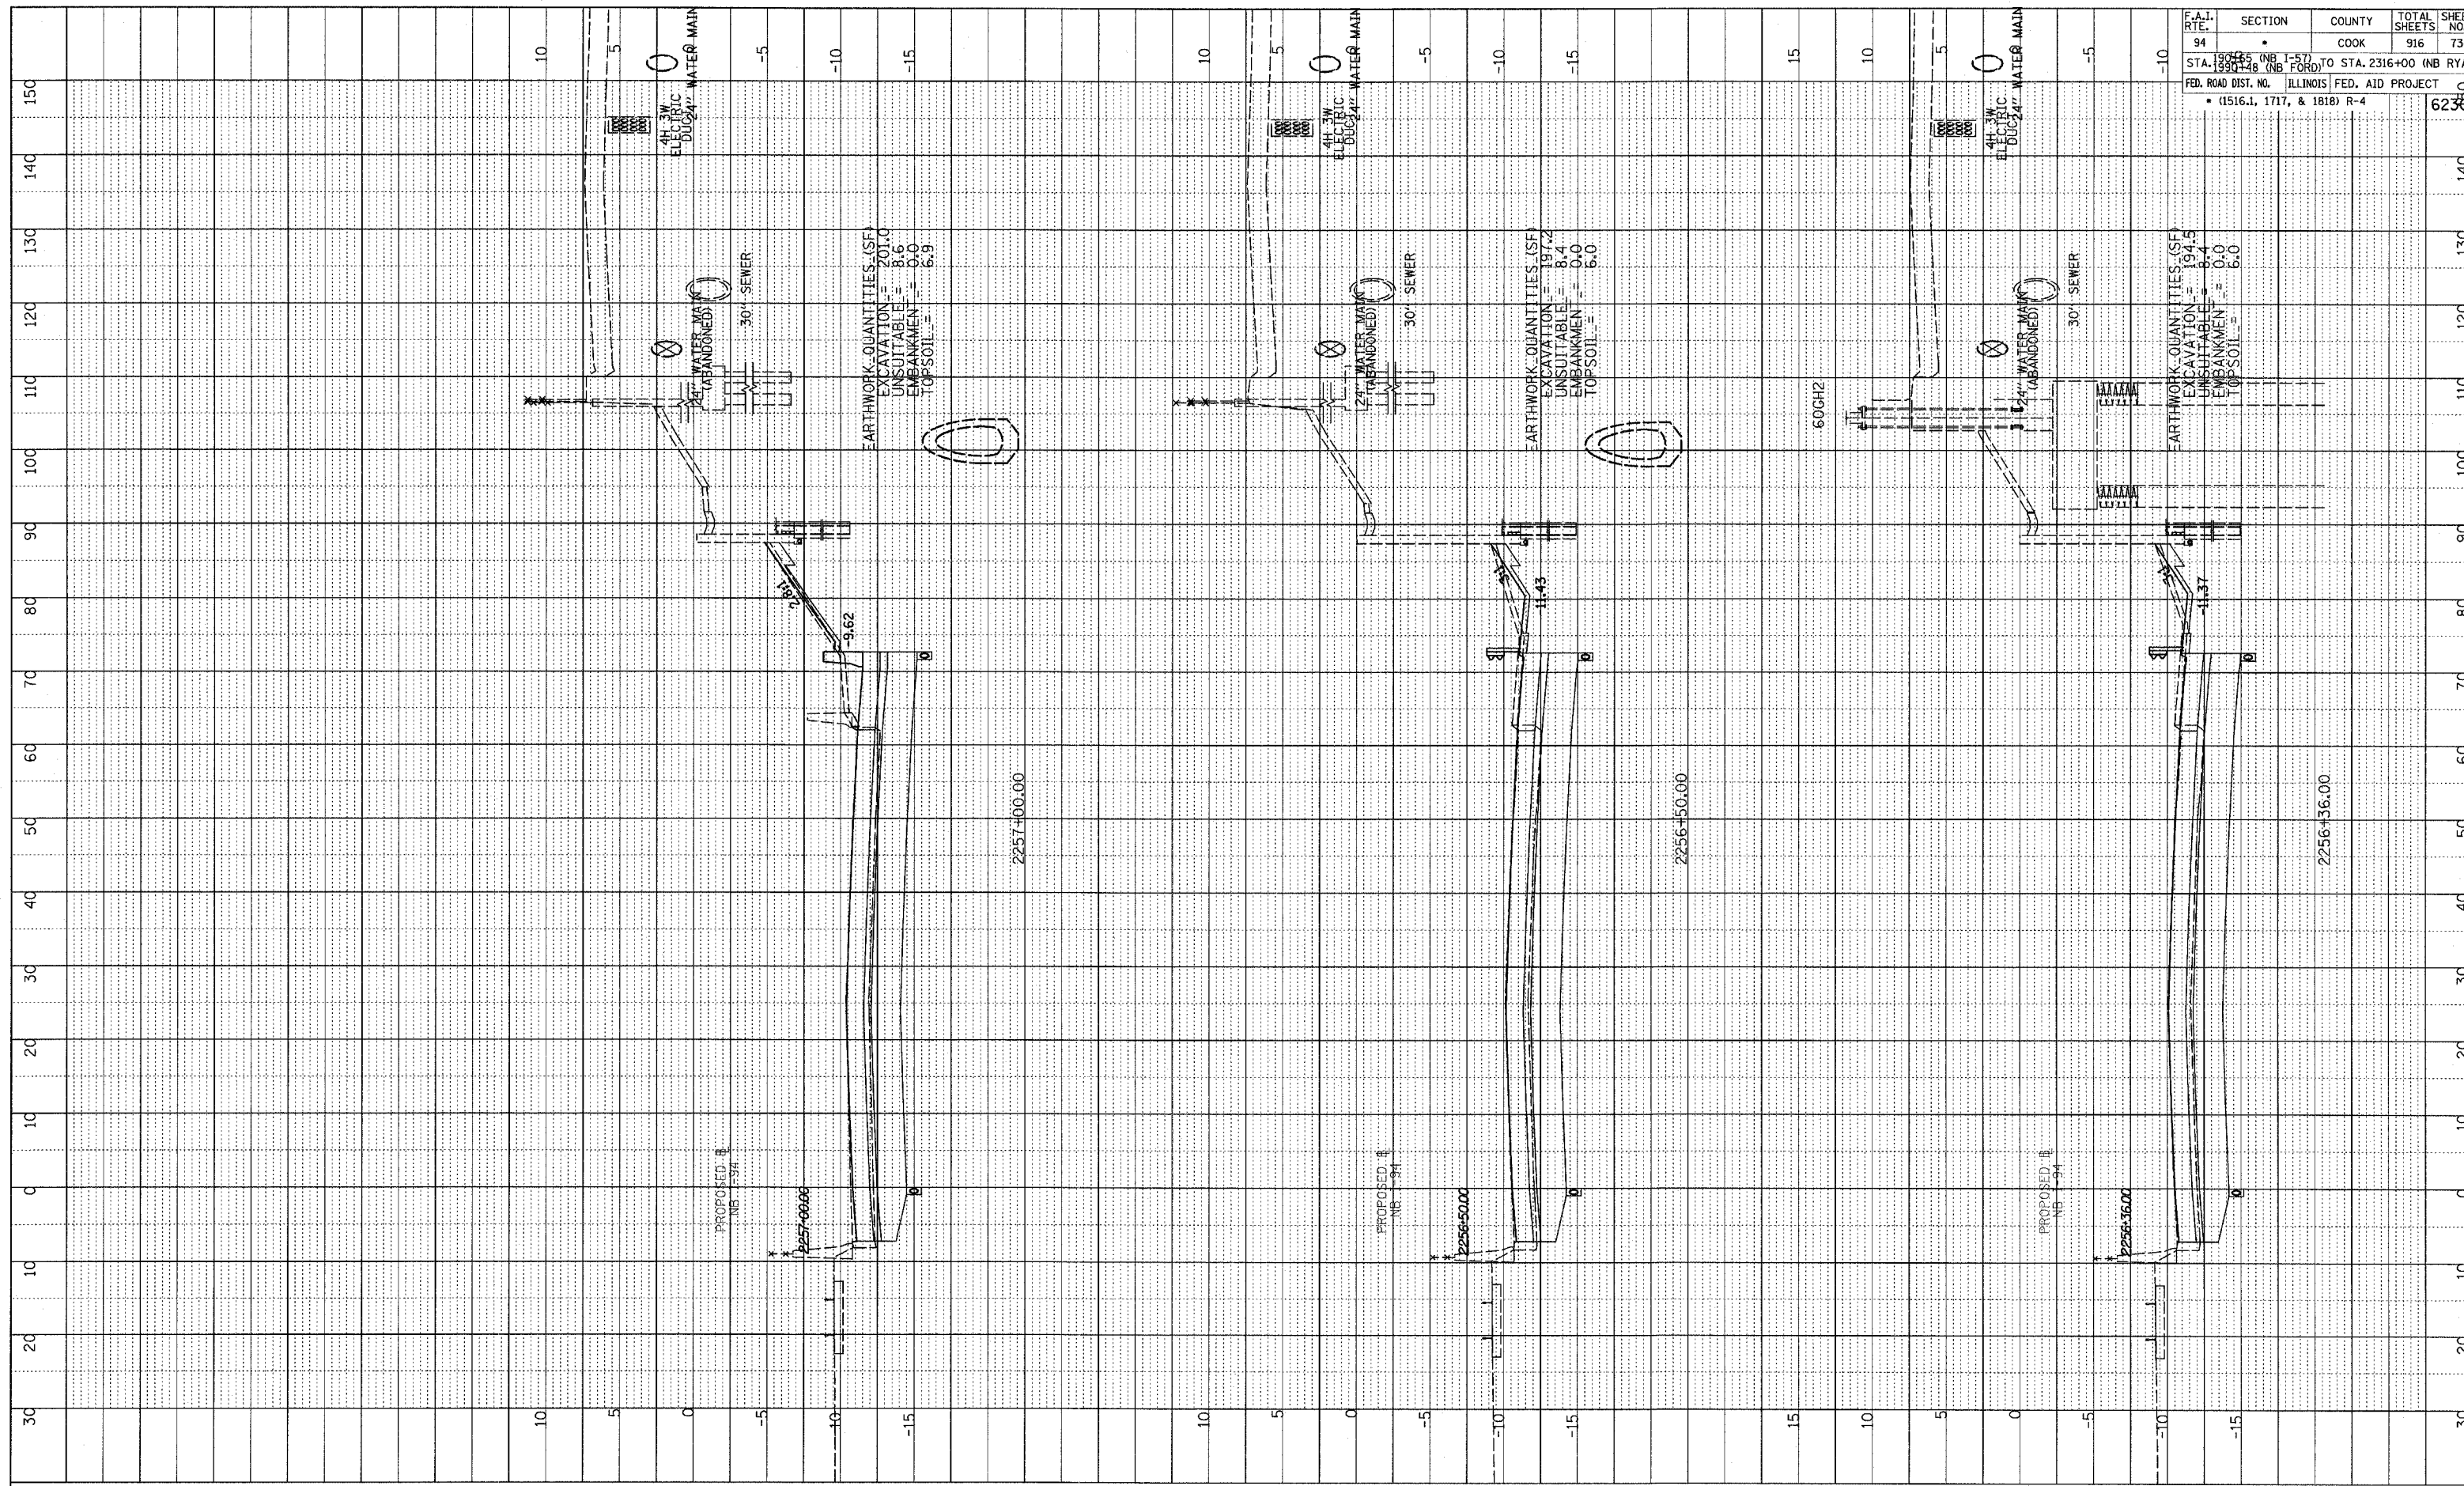


PROFILE	DATE
NO.	
NOTE BOOK	
GRADES CHECKED	
B.M. NOTED	
STRUCTURE NOTATIONS CHECKED	

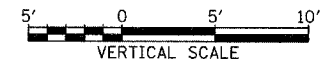

F.A.I. RTE.	SECTION	COUNTY	TOTAL SHEETS	SHEET NO.
94	190446 (NB I-57) TO STA. 2316+00 (NB RYAN STA. 190448 (NB FORD))	COOK	916	734
FED. ROAD DIST. NO.		ILLINOIS FED. AID PROJECT		62384
				(1516.1, 1717, & 1818) R-4

TYLIN INTERNATIONAL

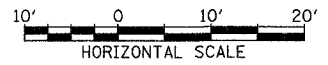

NORTHBOUND I-94 (DAN RYAN EXPWY)
 STA. 2256+36 TO STA. 2257+00

03/03/2006 04:46 PM