



PROFILE SURVEYED _____ BY _____ DATE _____
 GRADES CHECKED _____
 NOTE BOOK _____
 NO. _____

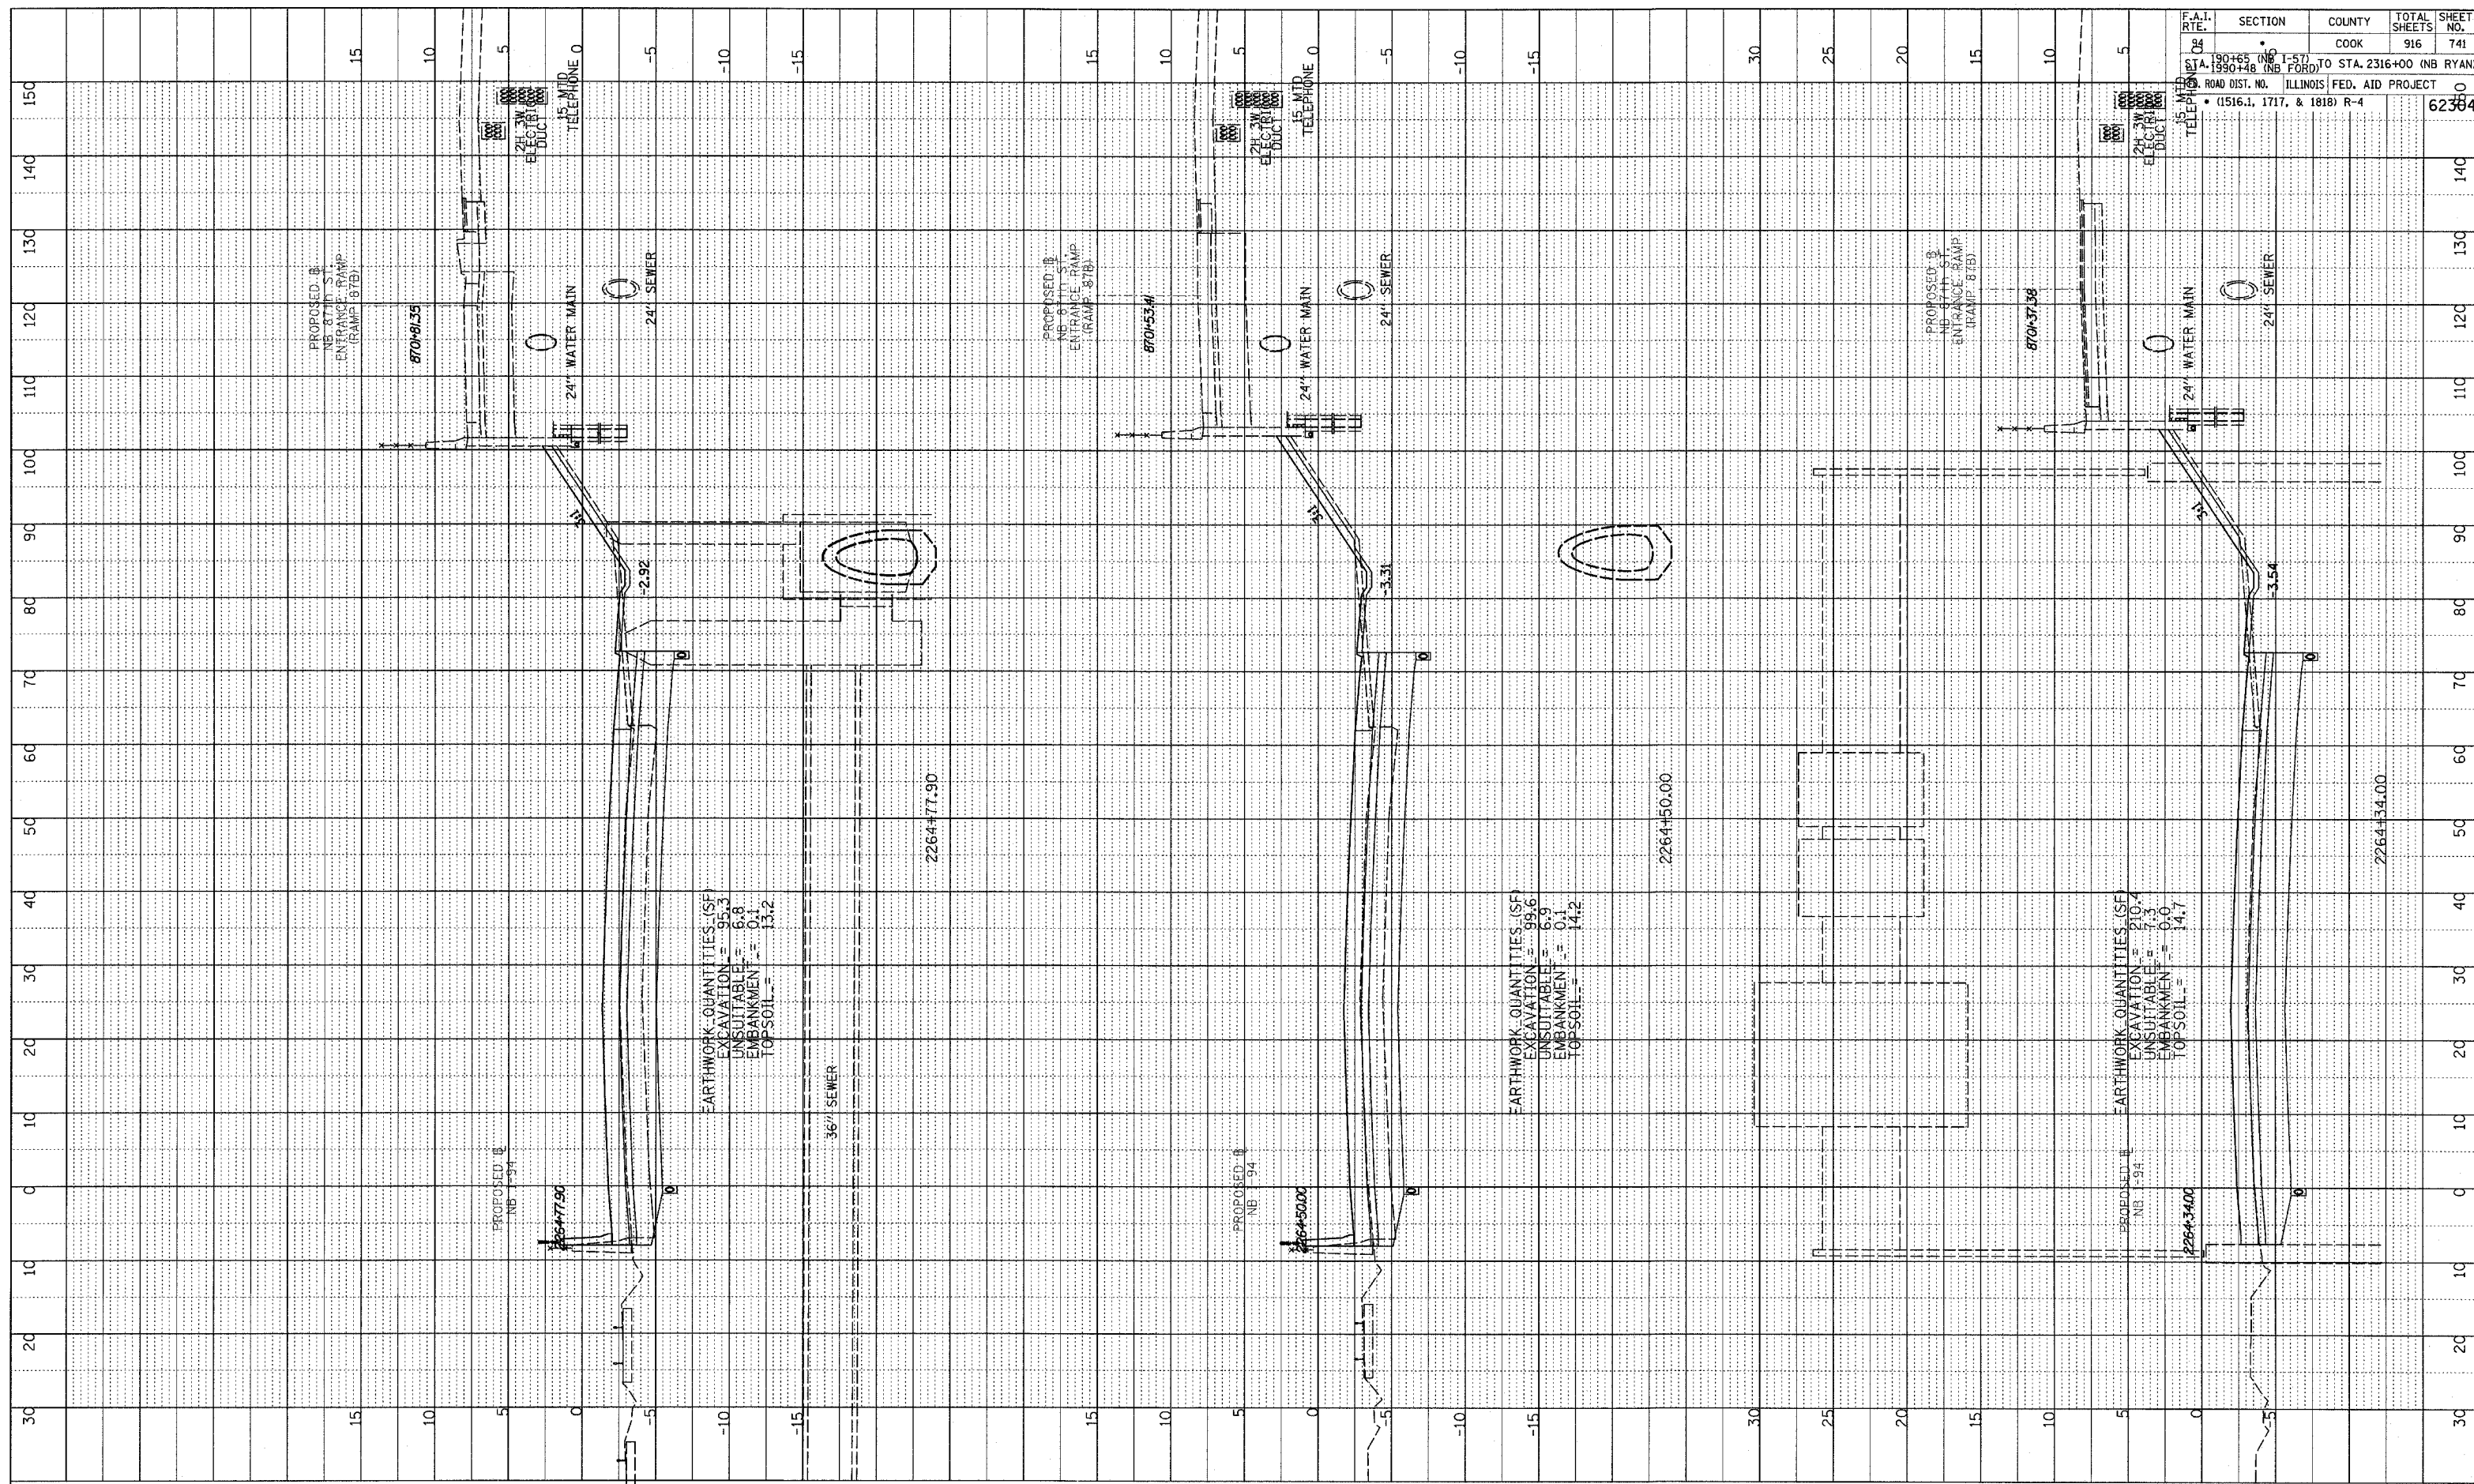

F.A.I. RTE.	SECTION	COUNTY	TOTAL SHEETS	SHEET NO.
190-165 (NB I-57) TO STA. 2316+00 (NB RYAN)	COOK	916	741	62364
190-165 (NB I-57) TO STA. 2316+00 (NB RYAN)	ILLINOIS FED. AID PROJECT	(1516.1, 1717, & 1818) R-4		

TYLIN INTERNATIONAL

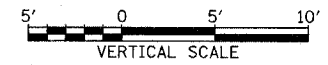

NORTHBOUND I-94 (DAN RYAN EXPWY)
 STA. 2264+34 TO STA. 2264+77.90

03/03/2006 04:48:29 PM