


PROFILE	SURVEYED	DATE
NO.	BY	
	NOTE BOOK	
	GRADES CHECKED	
	B.M. NOTED	
	PRODUCTION NOTATIONS CTRNG	

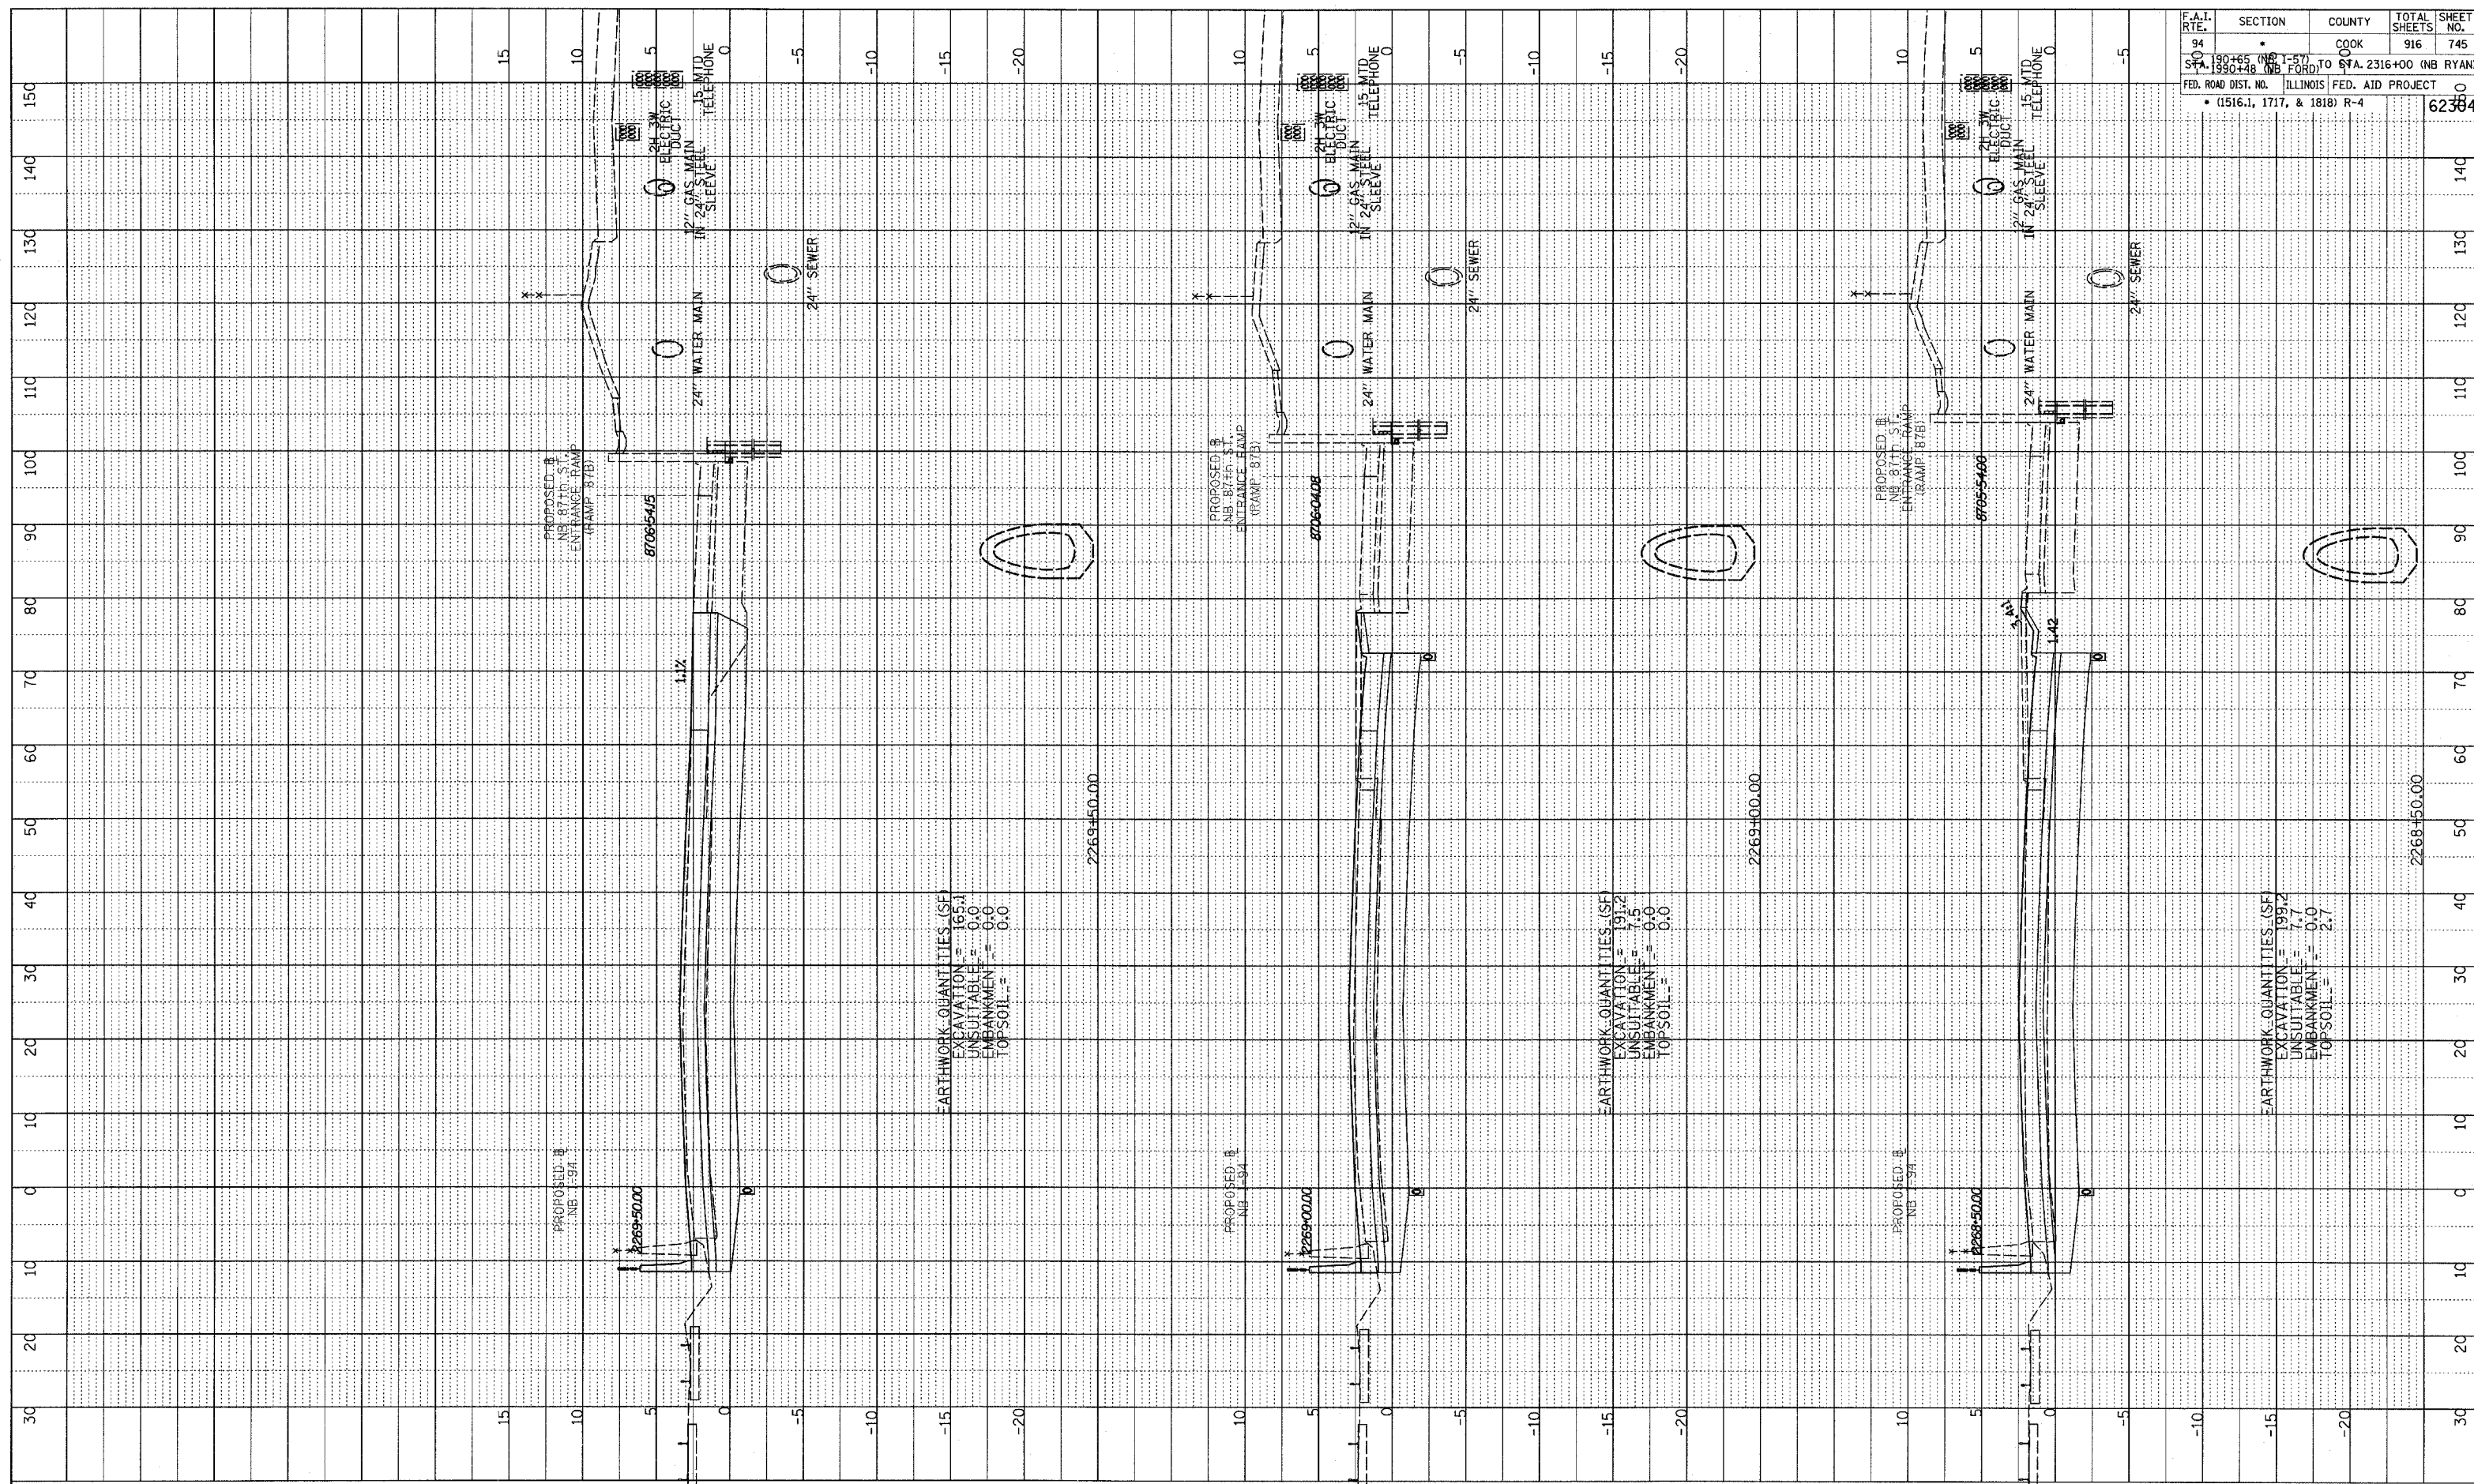



EARTHWORK QUANTITIES (SF)
 EXCAVATION = 165.1
 UNSUITABLE = 0.0
 EMBANKMENT = 0.0
 TOP SOIL = 0.0

EARTHWORK QUANTITIES (SF)
 EXCAVATION = 191.2
 UNSUITABLE = 7.5
 EMBANKMENT = 0.0
 TOP SOIL = 0.0

EARTHWORK QUANTITIES (SF)
 EXCAVATION = 199.2
 UNSUITABLE = 7.7
 EMBANKMENT = 0.0
 TOP SOIL = 2.7

F.A.I. RTE.	SECTION	COUNTY	TOTAL SHEETS	SHEET NO.
94	*	COOK	916	745
STA. 1990+48	1557	TO STA. 2316+00	(NB RYAN)	
ILLINOIS FED. AID PROJECT				
• (1516.1, 1717, & 1818) R-4				
				62384

TYLIN INTERNATIONAL

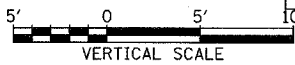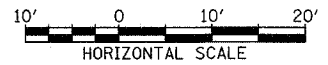

NORTHBOUND I-94 (DAN RYAN EXPWY)
 STA. 2268+50 TO STA. 2269+50

03/03/2006 04:48:32 PM