



PROFILE	SURVEYED	DATE
NOTE BOOK	GRADES CHECKED	
NO.	E.M. NOTED	
	STRUCTURE	NOTATION

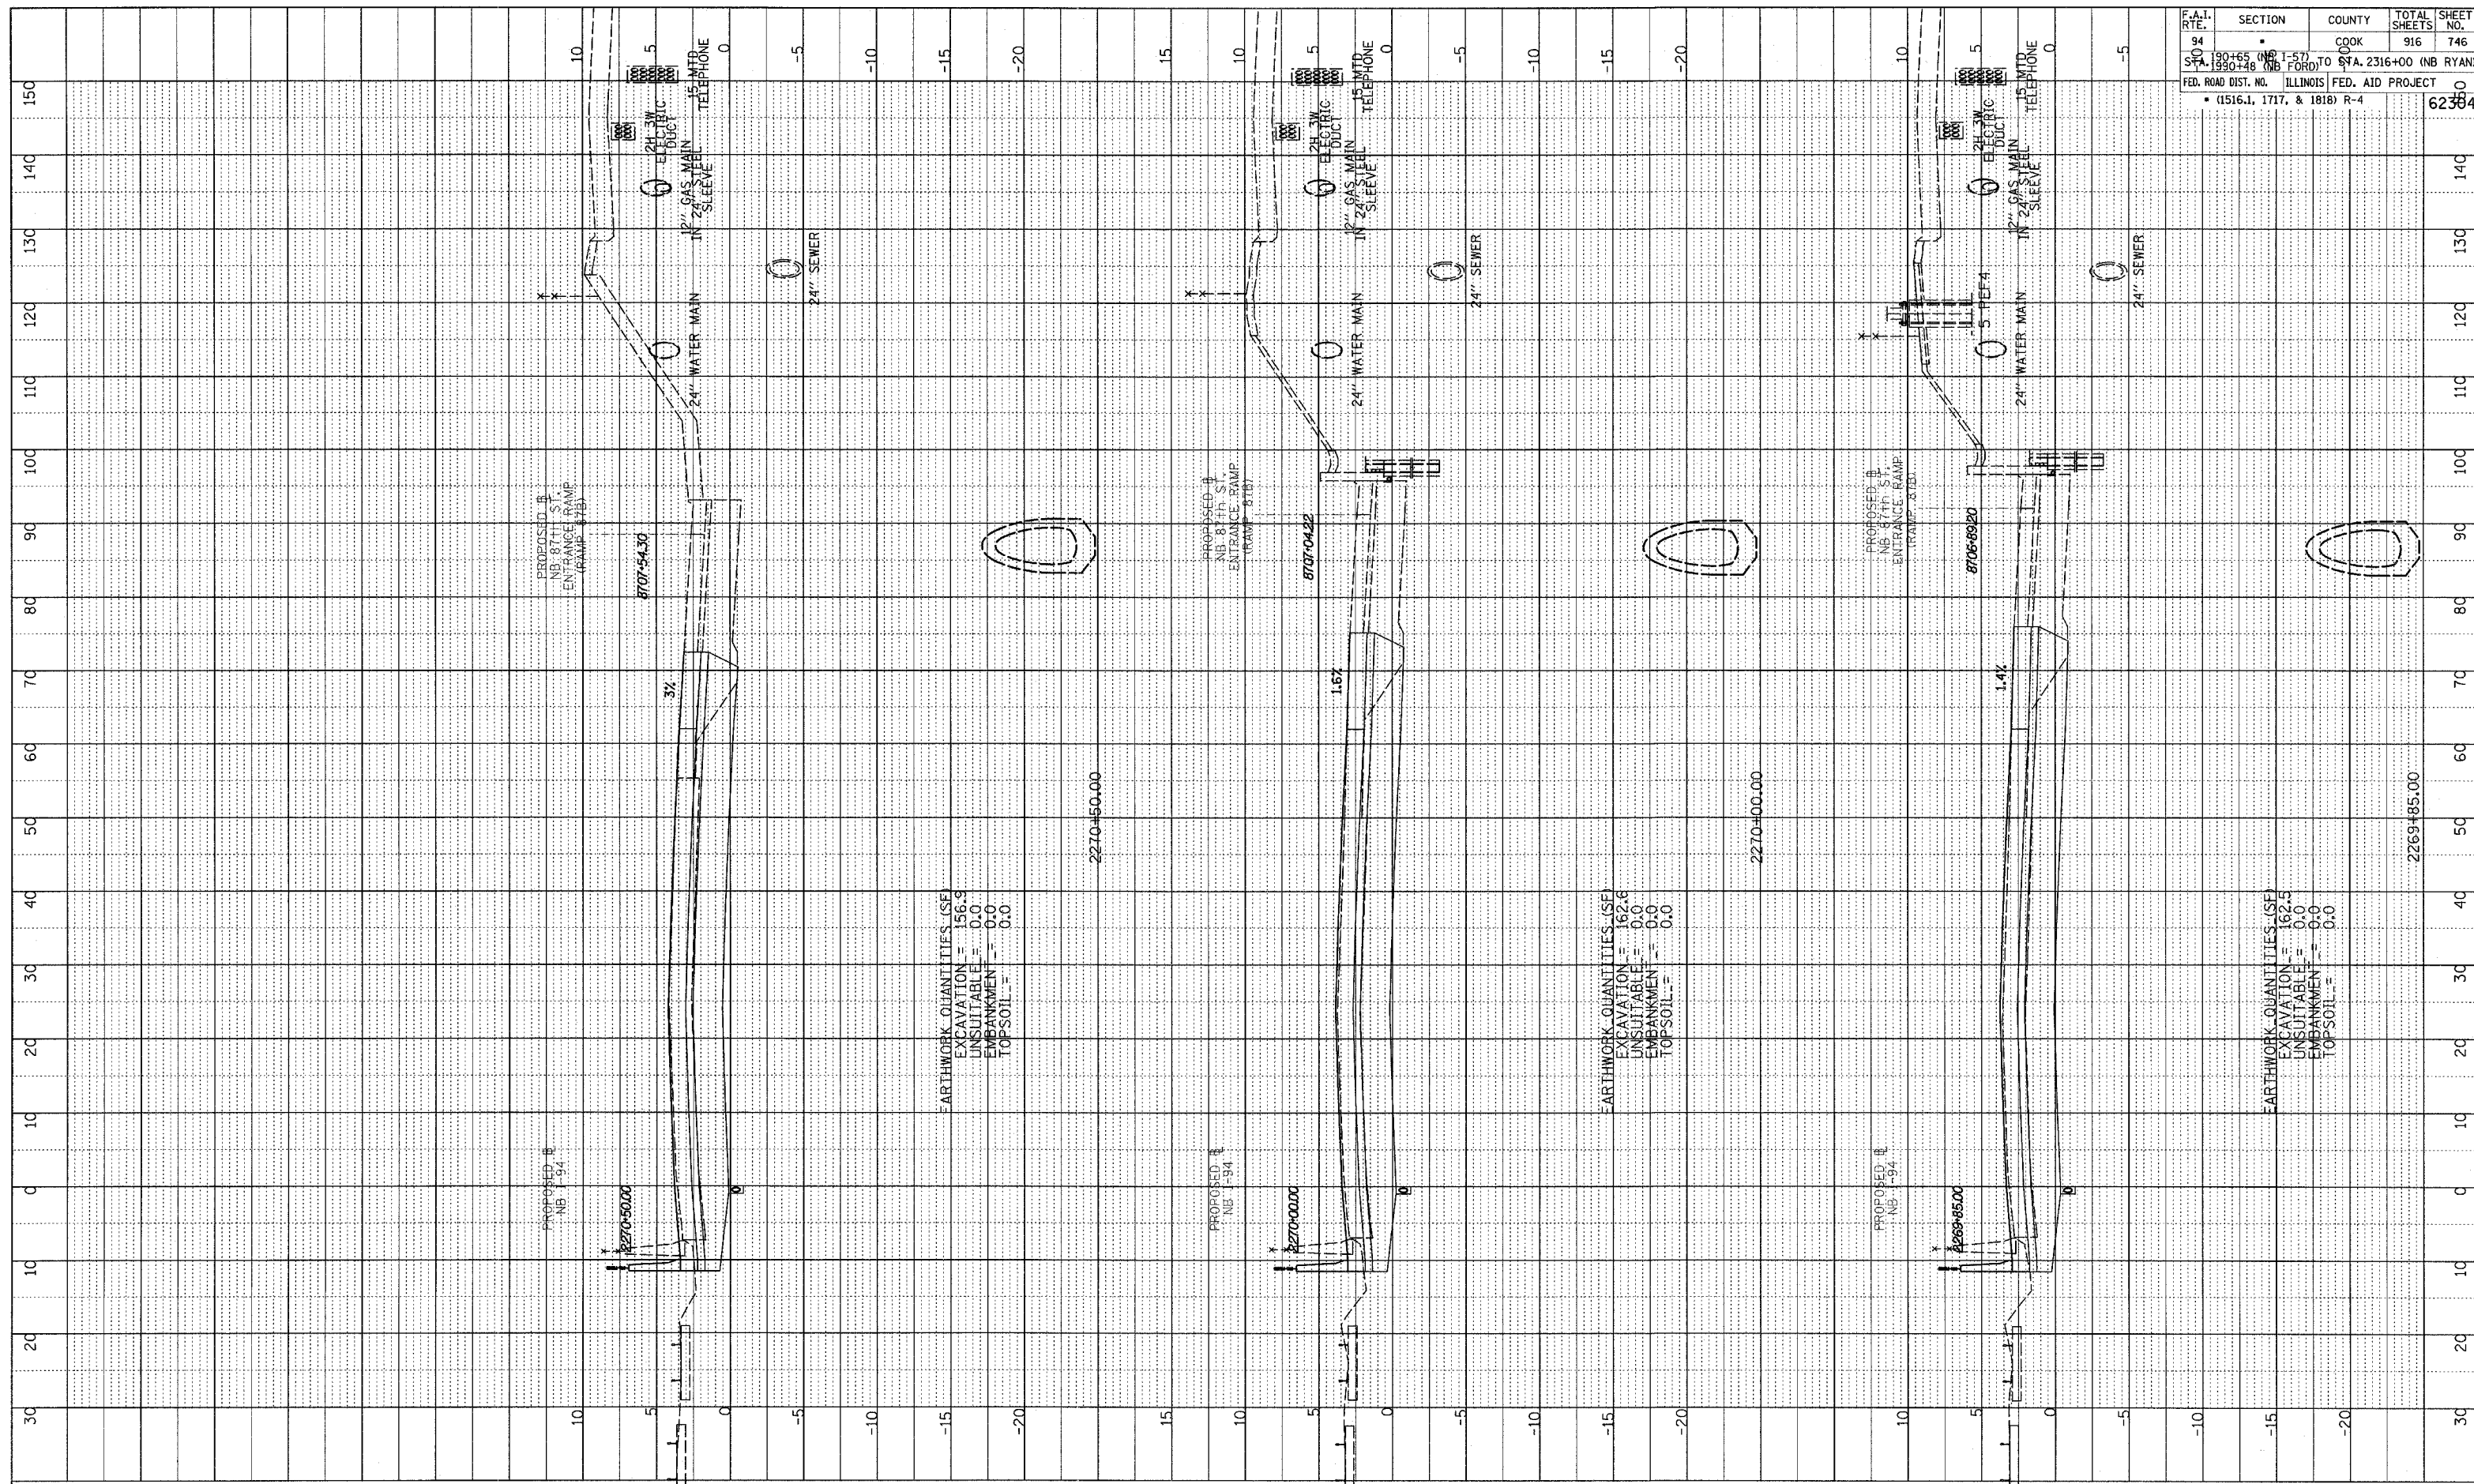

EARTHWORK QUANTITIES (SF)  
 EXCAVATION = 156.9  
 UNSUITABLE = 0.0  
 EMBANKMENT = 0.0  
 TOP SOIL = 0.0

EARTHWORK QUANTITIES (SF)  
 EXCAVATION = 162.6  
 UNSUITABLE = 0.0  
 EMBANKMENT = 0.0  
 TOP SOIL = 0.0

EARTHWORK QUANTITIES (SF)  
 EXCAVATION = 162.5  
 UNSUITABLE = 0.0  
 EMBANKMENT = 0.0  
 TOP SOIL = 0.0

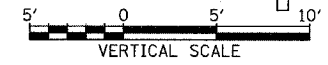

TYLIN INTERNATIONAL

NORTHBOUND I-94 (DAN RYAN EXPWY)  
 STA. 2269+85 TO STA. 2270+50

F.A.I. RTE.	SECTION	COUNTY	TOTAL SHEETS	SHEET NO.
94	190+65 (0+5) TO 2316+00 (NB RYAN)	COOK	916	746
FED. ROAD DIST. NO. ILLINOIS FED. AID PROJECT				
• (1516.1, 1717, & 1818) R-4				
				62384

03/03/2006 04:48:32 PM