

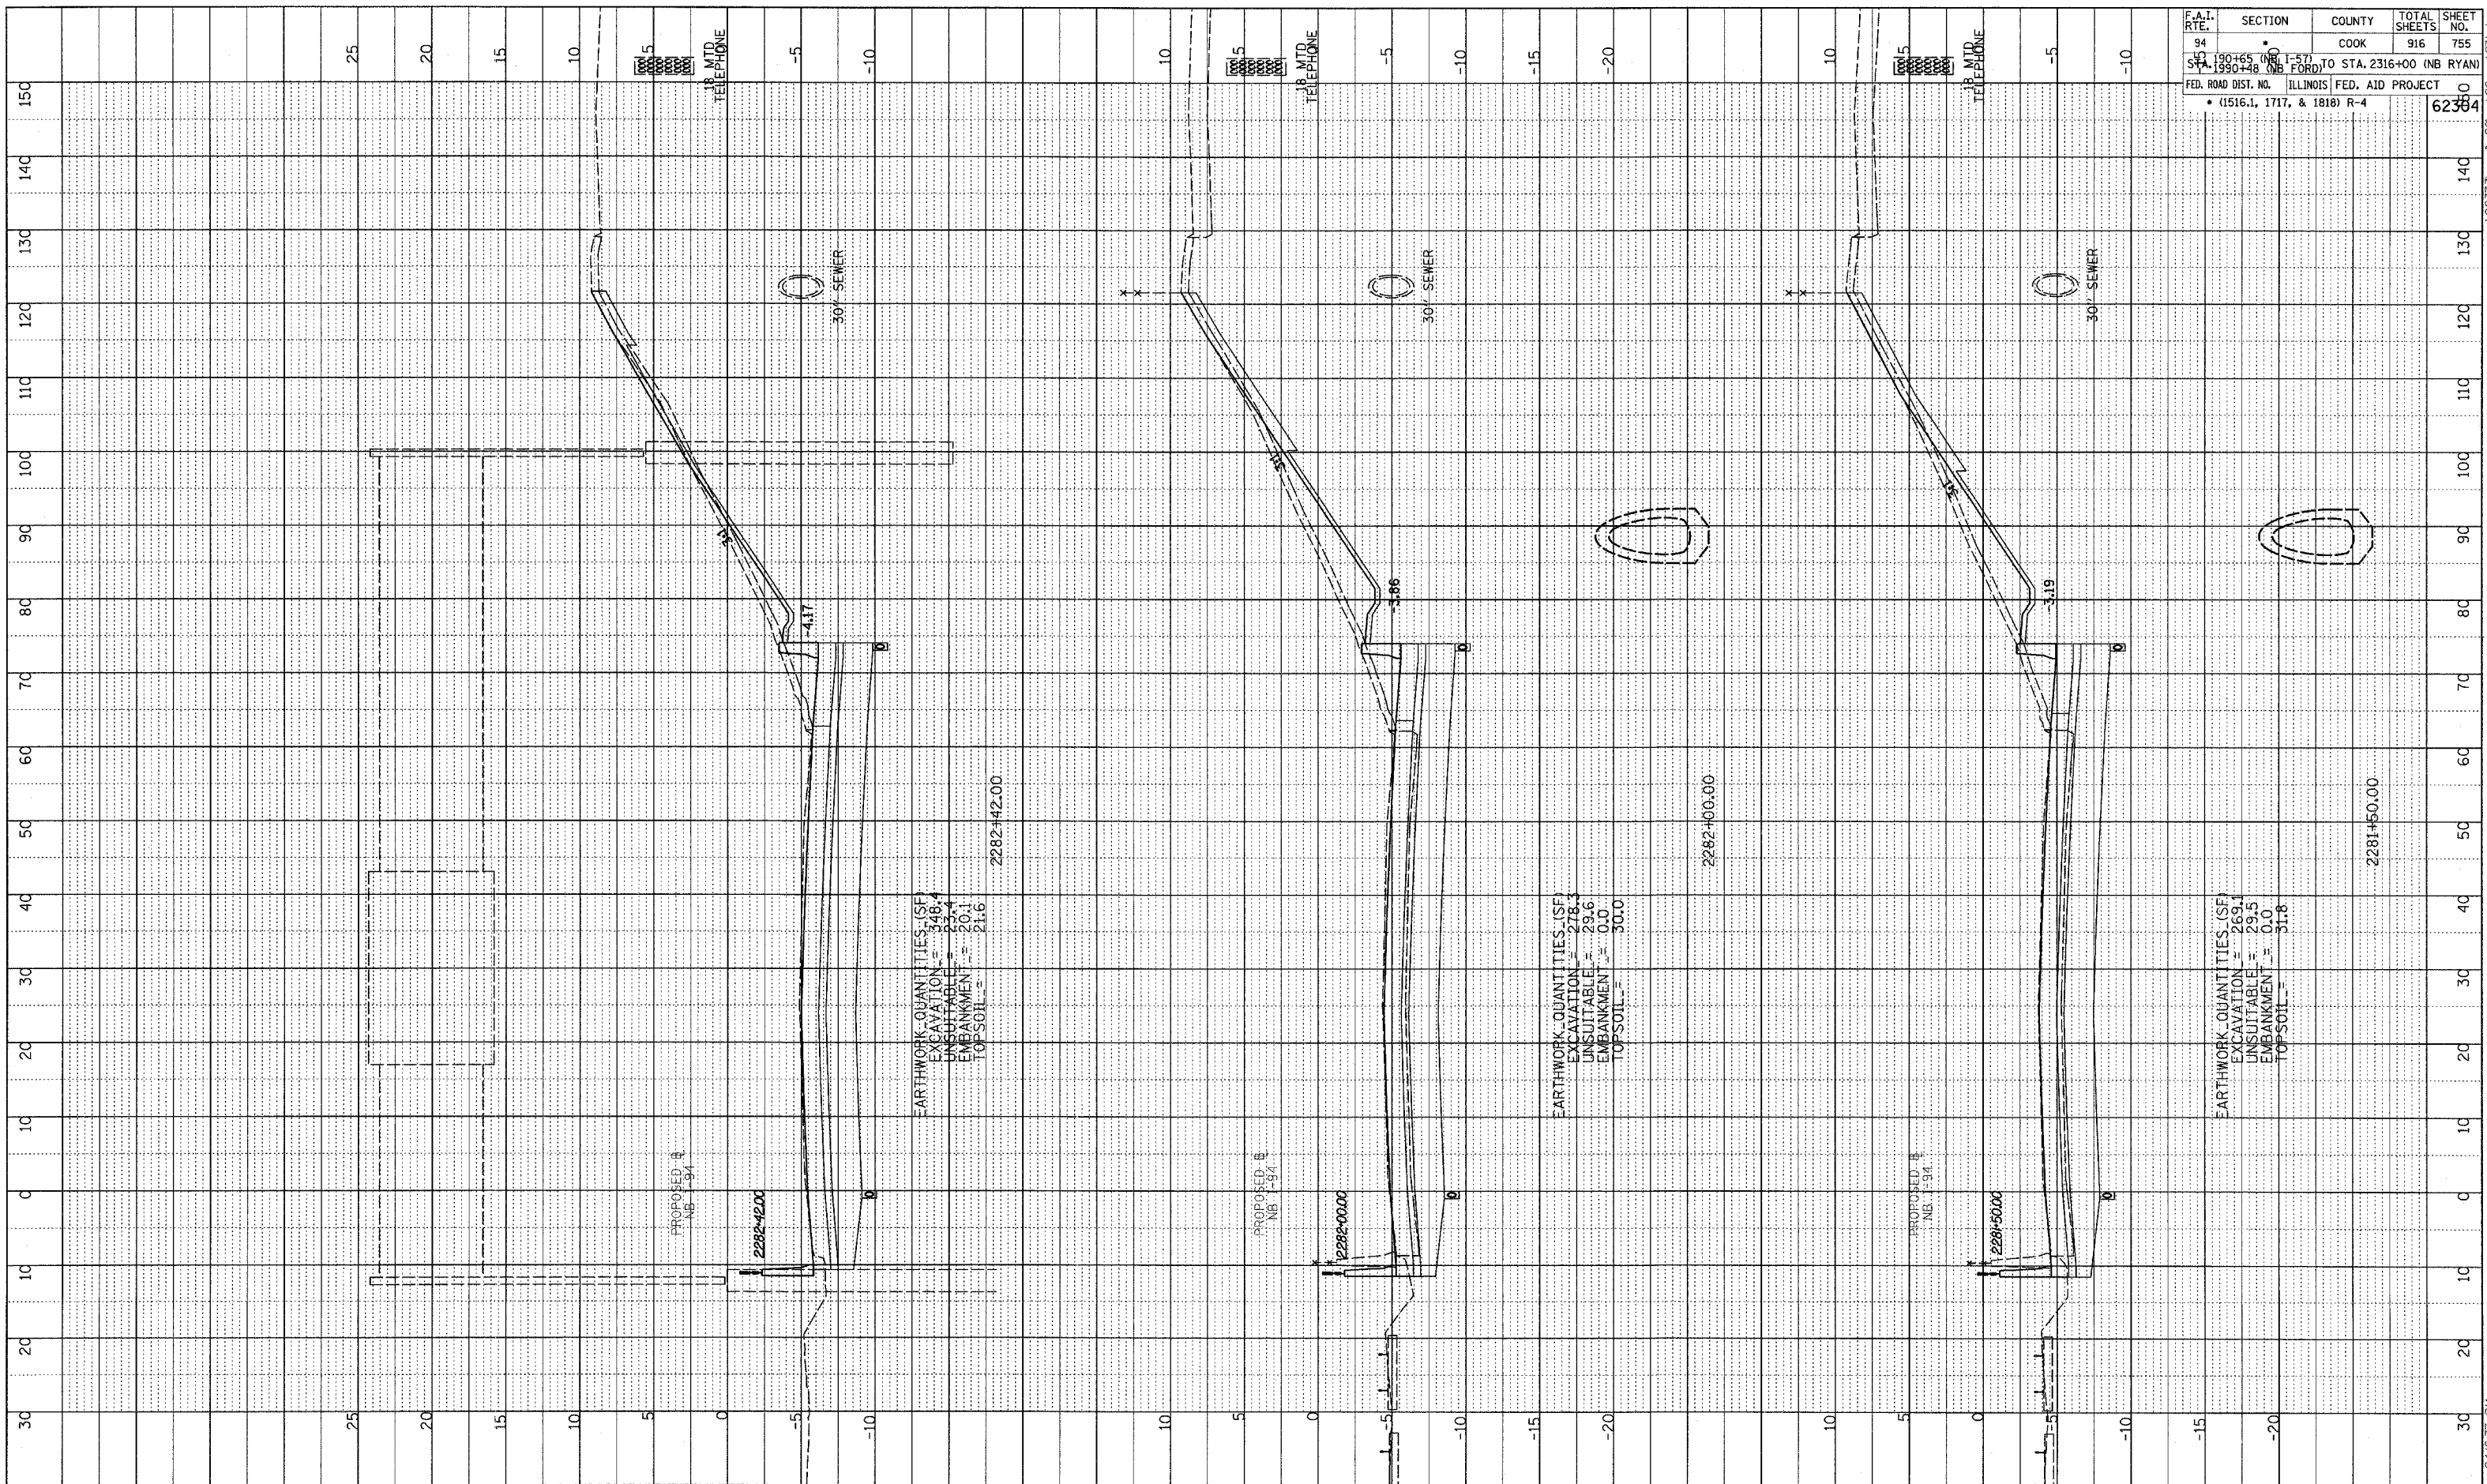


PROFILE SURVEYED BY \_\_\_\_\_ DATE \_\_\_\_\_  
 PLOTTED BY \_\_\_\_\_  
 NOTE BOOK NO. \_\_\_\_\_ GRADES CHECKED BY \_\_\_\_\_  
 NO. \_\_\_\_\_ STRUCTURE NOTATION CHRD

F.A.I. RTE.	SECTION	COUNTY	TOTAL SHEETS	SHEET NO.
94	190+65 TO 199+48 (NB)	COOK	916	755
	199+48 TO 231+00 (NB)			
	231+00 TO 2316+00 (NB RYAN)			
FED. ROAD DIST. NO. ILLINOIS FED. AID PROJECT • (1516.1, 1717, & 1818) R-4				

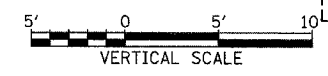

TYLIN INTERNATIONAL

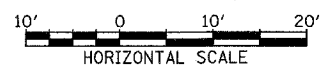

NORTHBOUND I-94 (DAN RYAN EXPWY)  
 STA. 2281+50 TO STA. 2282+42

03/03/2006 04:16:37 PM P:\0237\3\road\20\dk20\ss\87.dgn 62384