


PROFILE	SURVEYED	DATE
NOTE BOOK	GRADES CHECKED	BT
NO.	E.M. NOTED	
	STRUCTURE NOTATIONS CHECKED	

F.A.I. RTE.	SECTION	COUNTY	TOTAL SHEETS	SHEET NO.
94	10	COOK	916	781
STA. 190+65 (NB I-94) TO STA. 2316+00 (NB RYAN)				
FED. ROAD DIST. NO. ILLINOIS FED. AID PROJECT				
• (1516.1, 1717, & 1818) R-4				
				62364

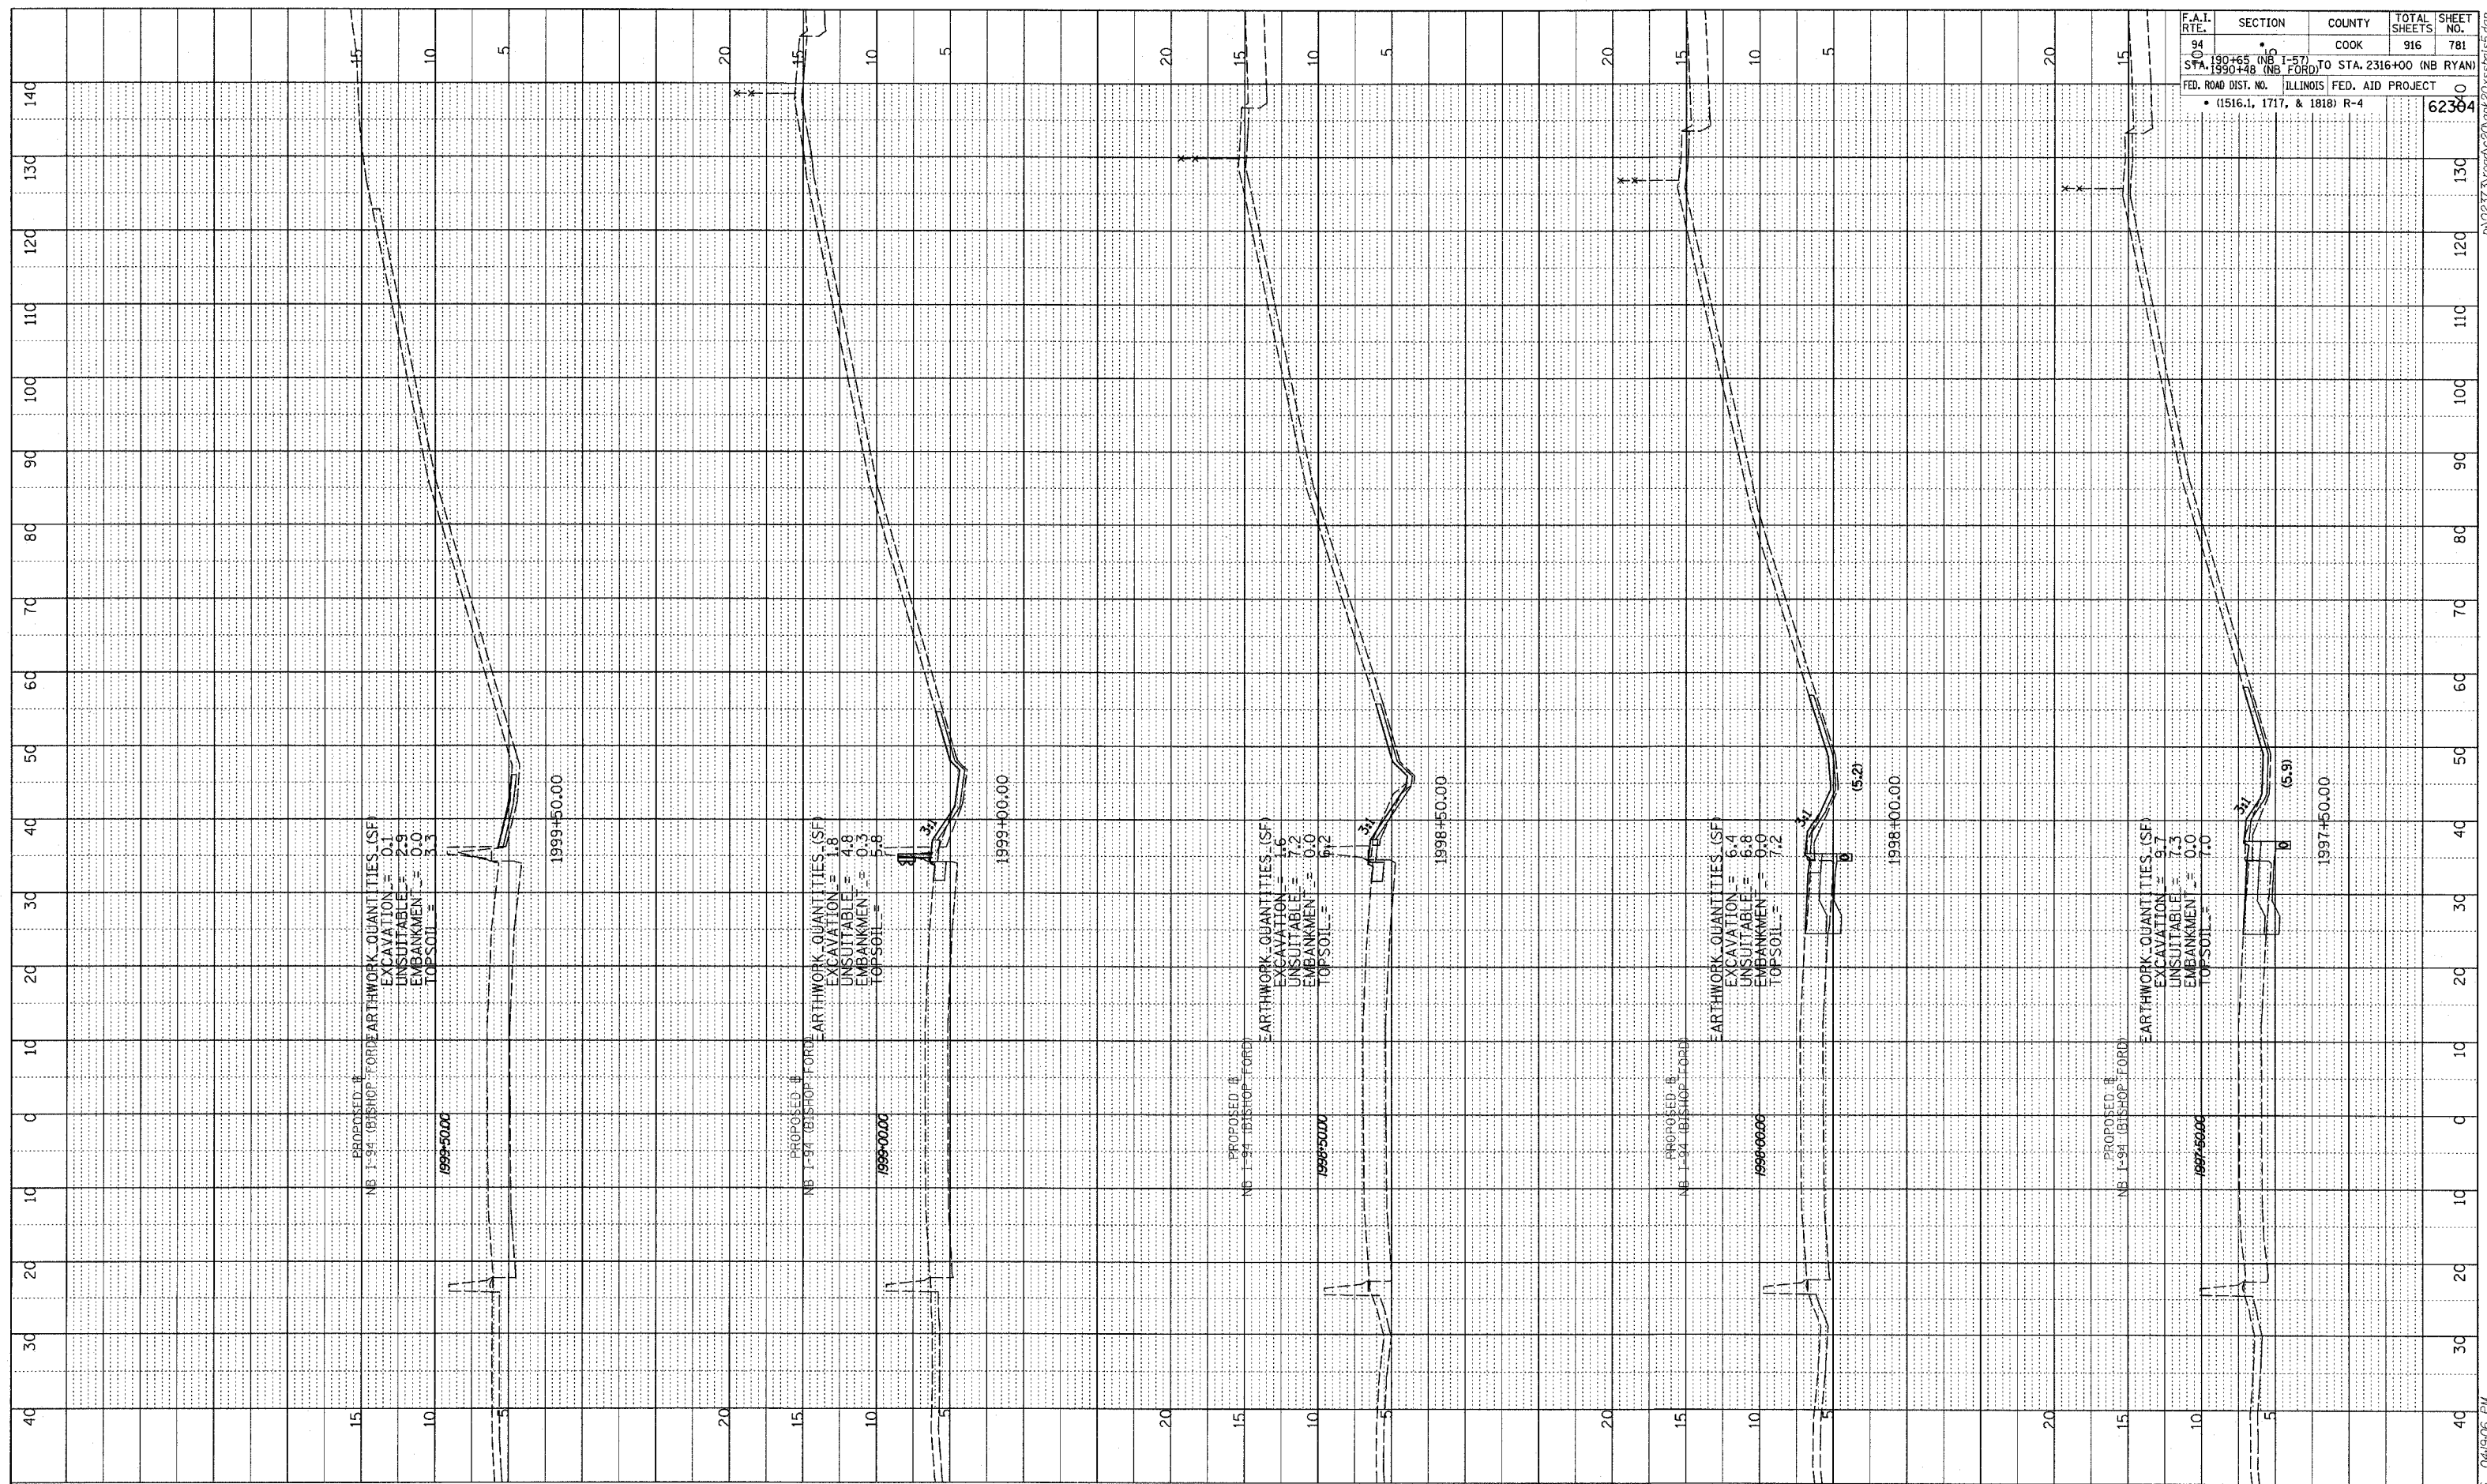

TYLIN INTERNATIONAL



NORTHBOUND I-94 (BISHOP FORD Fwy)
 STA. 1997+50 TO STA. 1999+50

03/03/2006 04:06 PM