

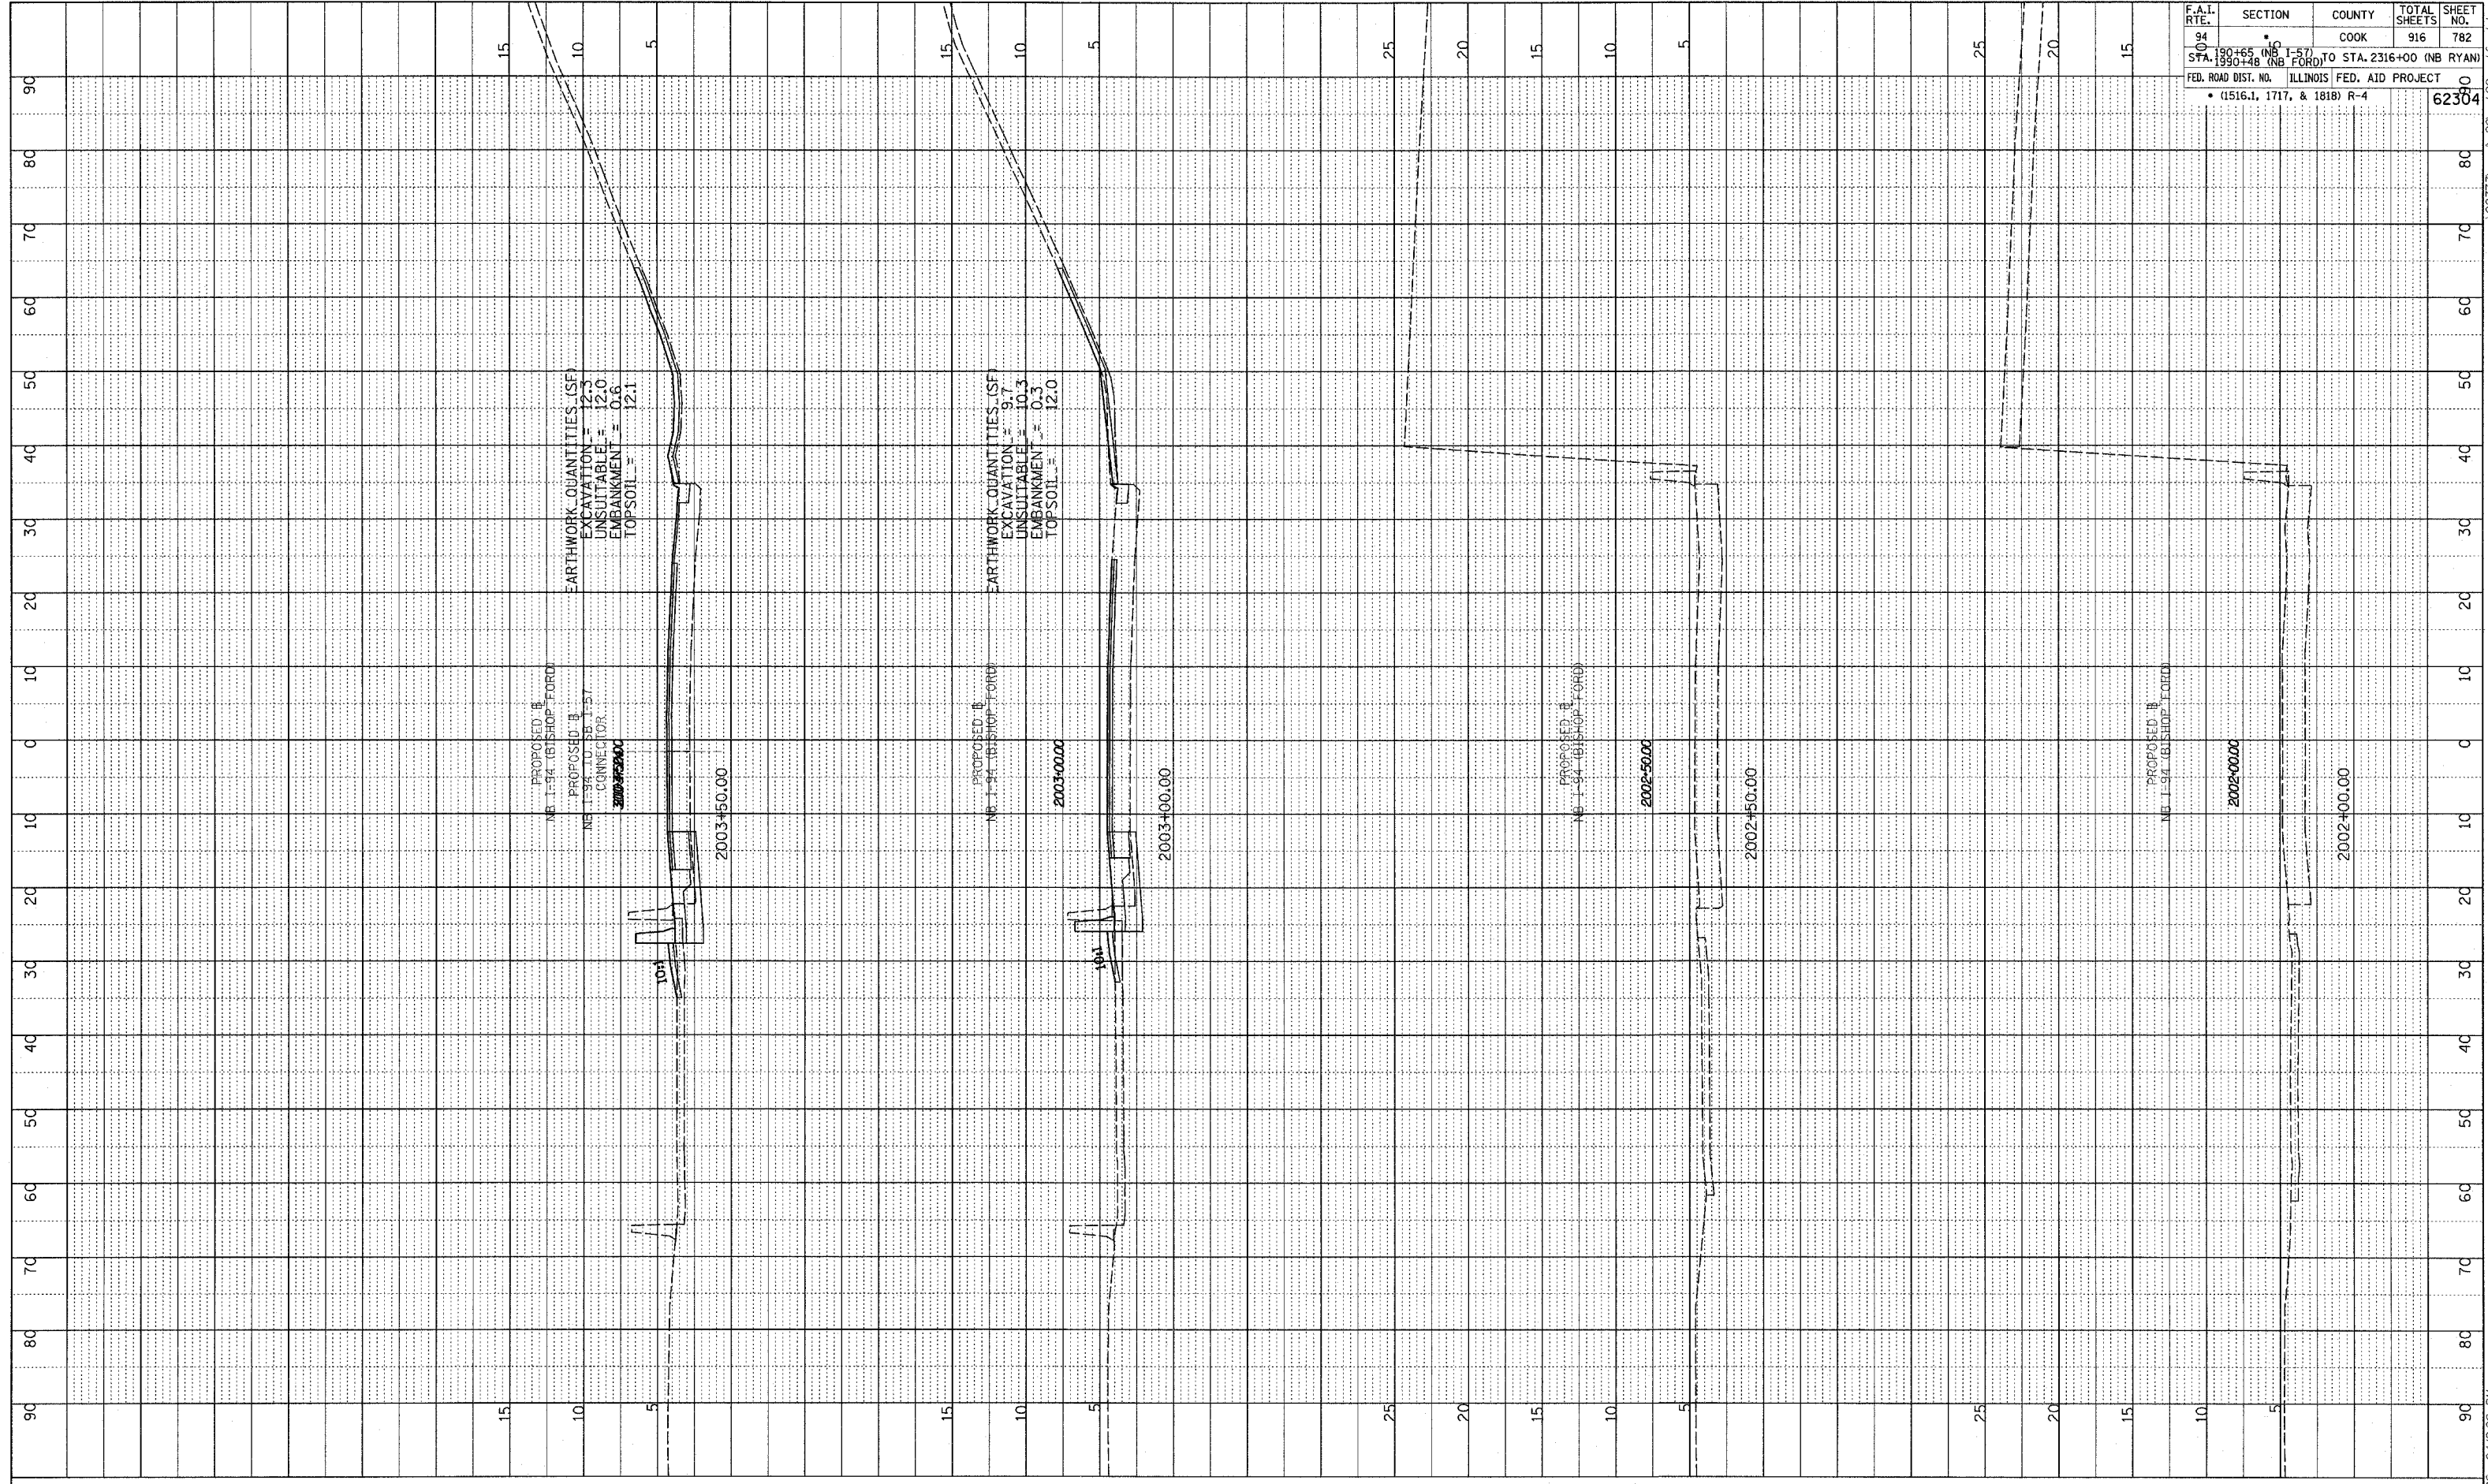


PROFILE SURVEYED BY _____ DATE _____
 PLOTTED BY _____
 GRADES CHECKED BY _____
 NOTE BOOK NO. _____
 STRUCTURE NOTATION CHFD

F.A.I. RTE.	SECTION	COUNTY	TOTAL SHEETS	SHEET NO.
94	190+65 (NB FORD) TO STA. 2316+00 (NB RYAN)	COOK	916	782
00	190+48 (NB FORD) TO STA. 2316+00 (NB RYAN)			
FED. ROAD DIST. NO. ILLINOIS FED. AID PROJECT				
• (1516.1, 1717, & 1818) R-4				

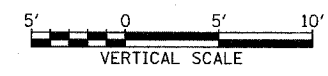

TYLIN INTERNATIONAL

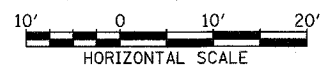

NORTHBOUND I-94 (BISHOP FORD FWY)
 STA. 2002+00 TO STA. 2003+50

03/03/2006 04:19:08 PM N:\02313\road\2002\gk\2002\sssh\ord.dgn