

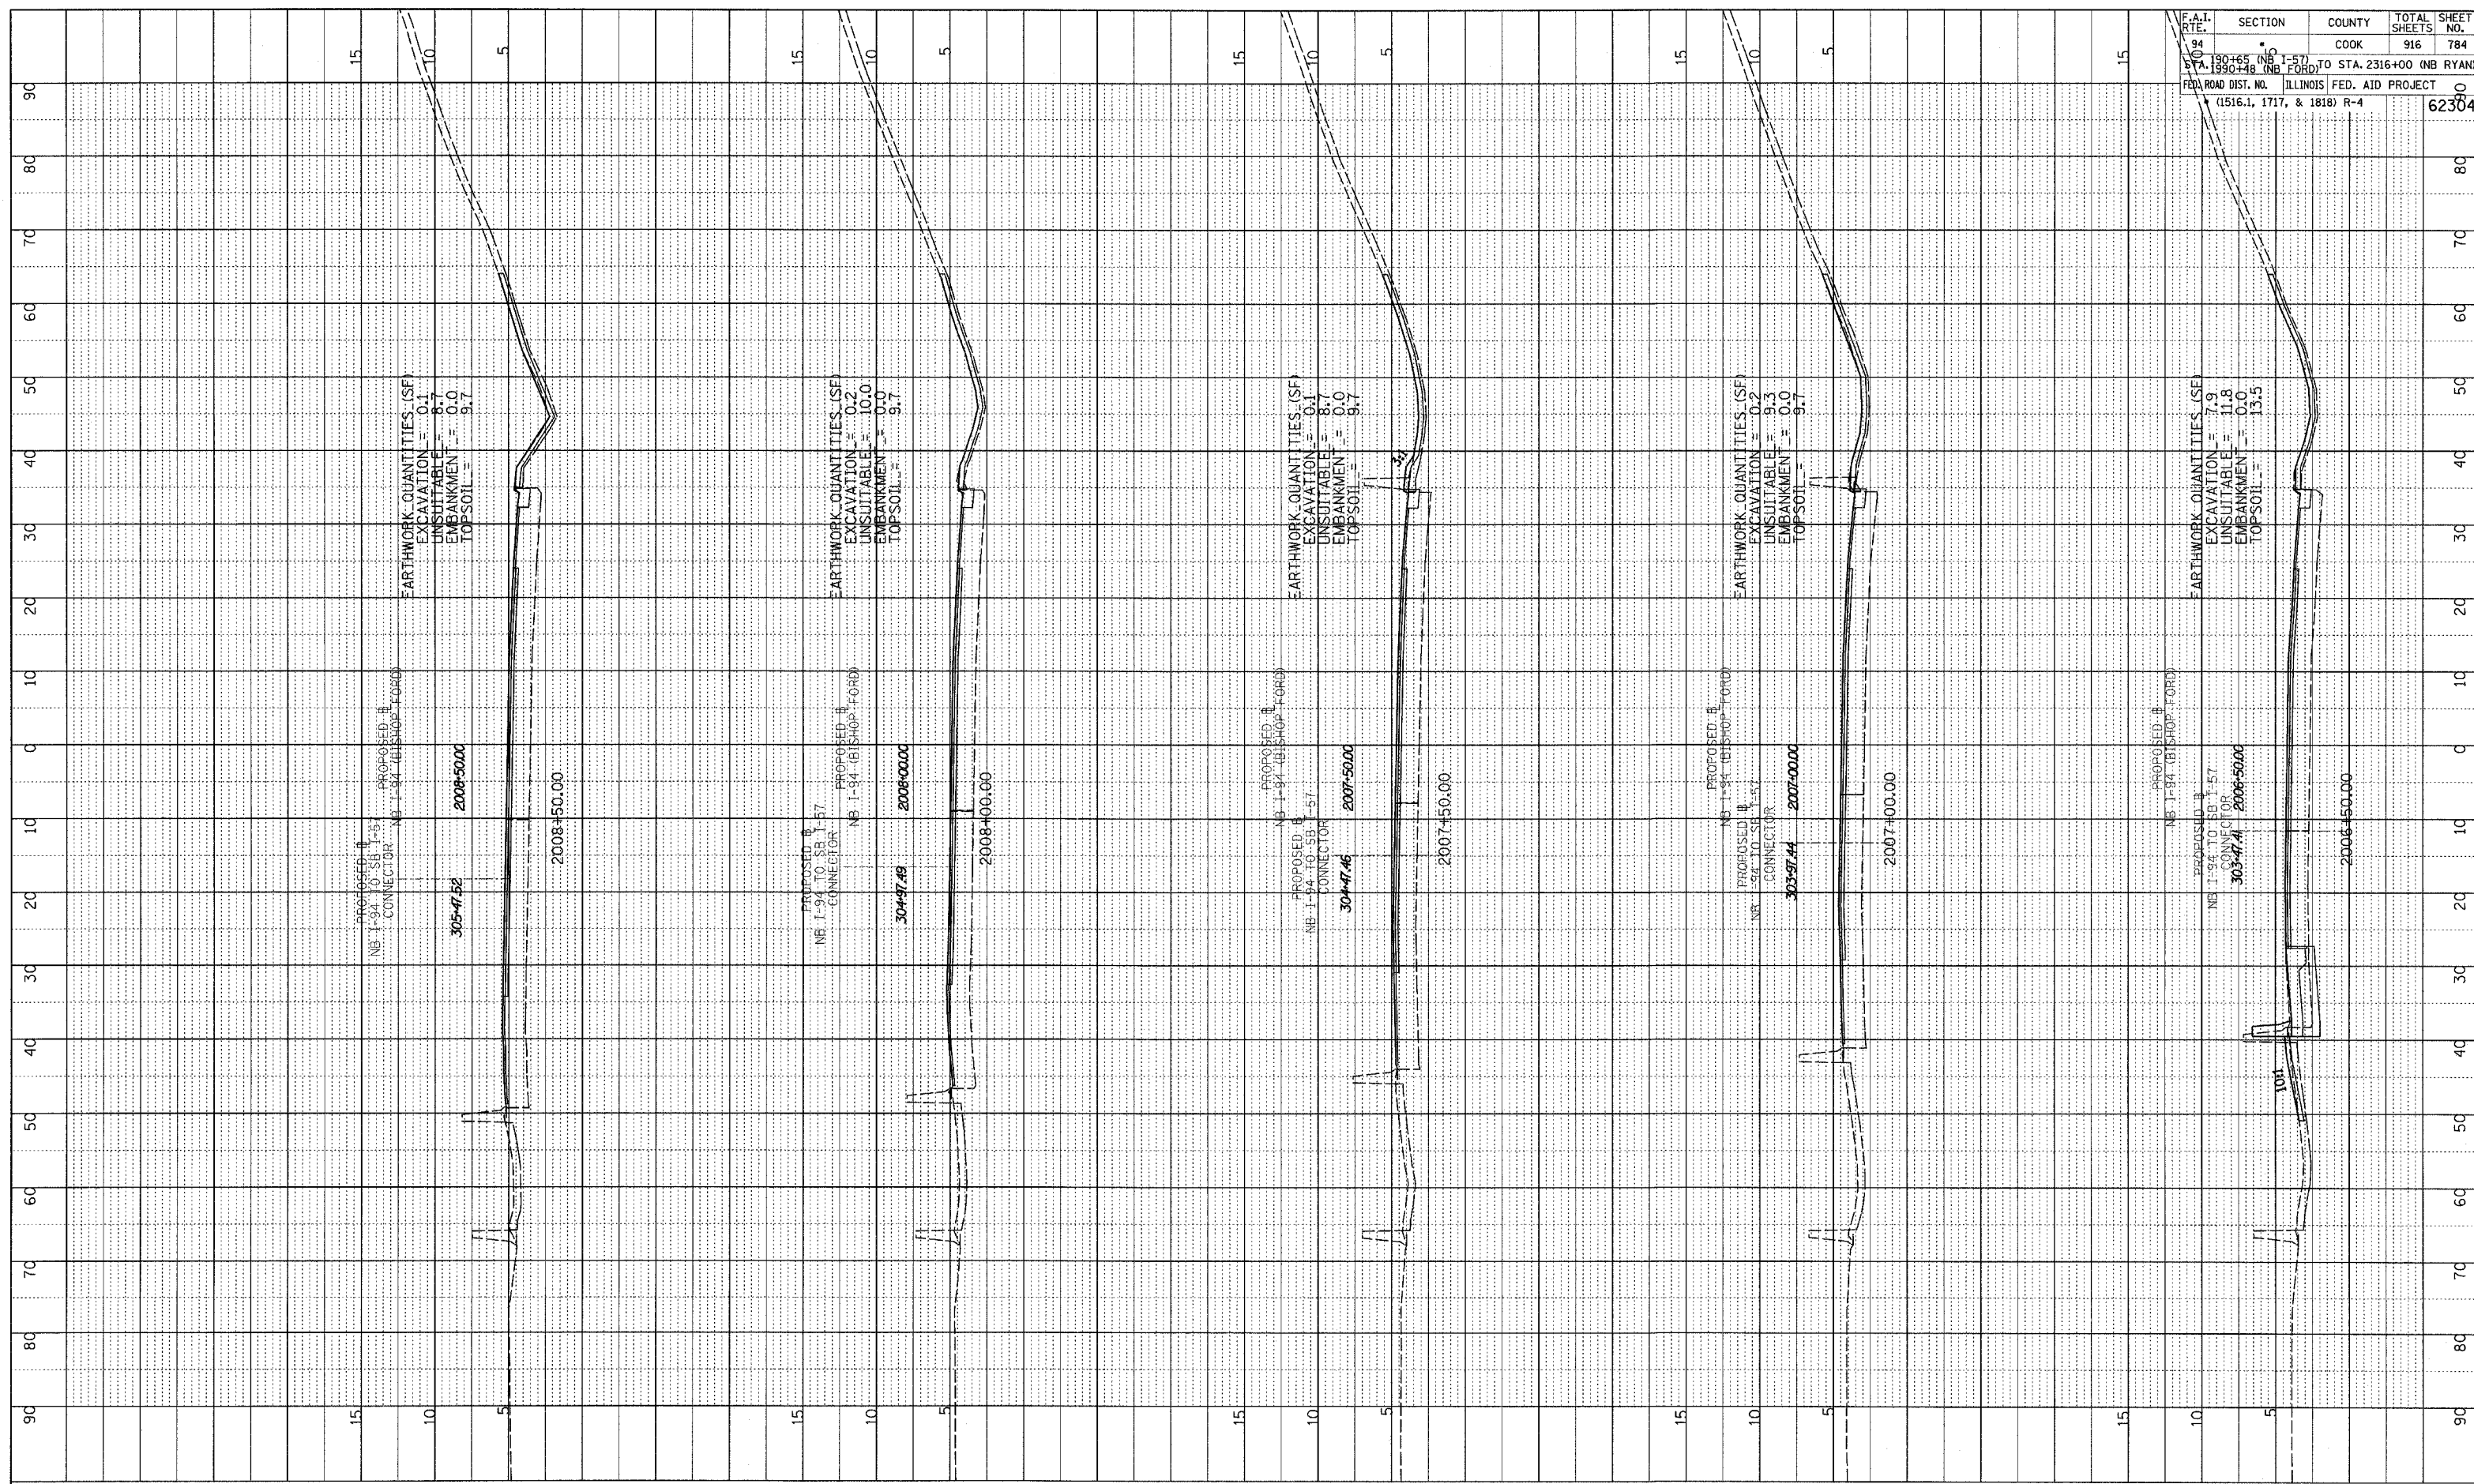


PROFILE	SURVEYED	BY	DATE
NOTE BOOK	GRADES CHECKED		
NO.	E.M. NOTED		
	PHOTO DATE	NOTATION	CHRG.

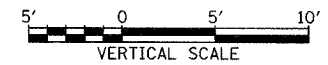

F.A.I. RTE.	SECTION	COUNTY	TOTAL SHEETS	SHEET NO.
94	1-57	COOK	916	784
STA. 1990+48 (NB FORD)	TO STA. 2316+00 (NB RYAN)			
ILLINOIS FED. AID PROJECT				
(1516.1, 1717, & 1818) R-4				
				62304

TYLIN INTERNATIONAL

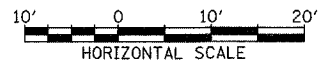

NORTHBOUND I-94 (BISHOP FORD FWY)  
STA. 2066+50 TO STA. 2088+50

03/03/2006 04:49:09 PM