

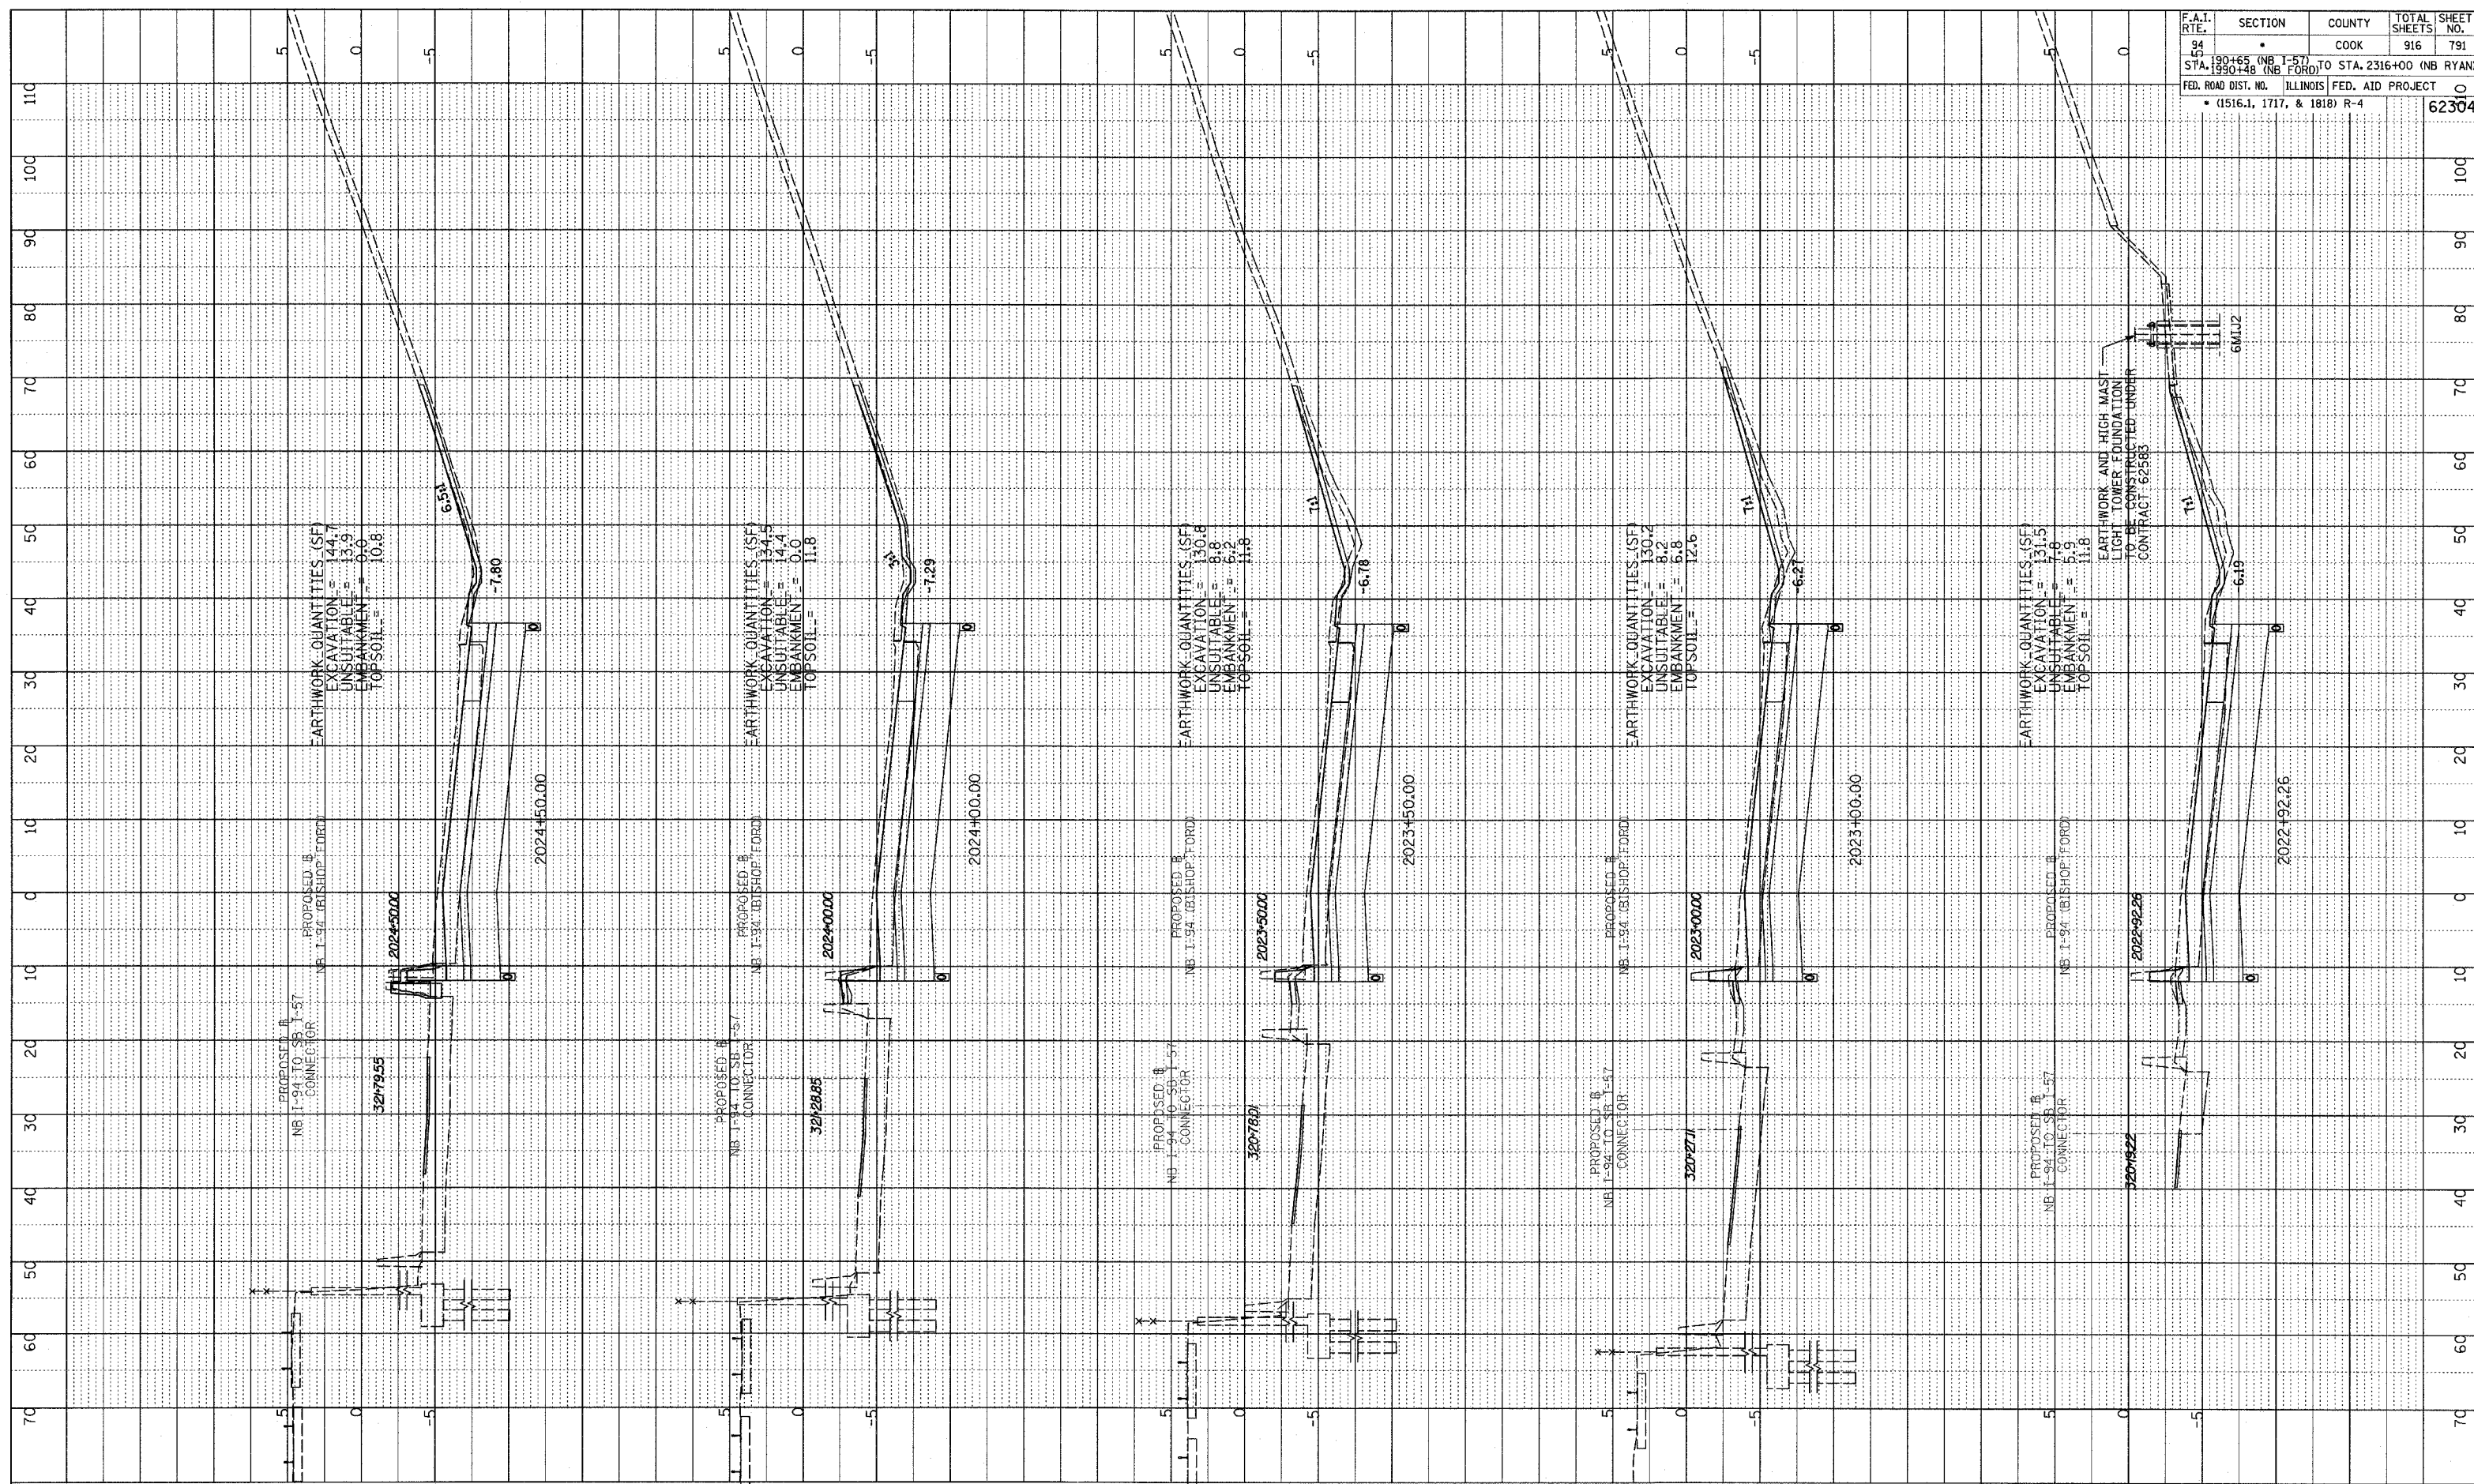


PROFILE	SURVEYED	DATE
NOTE BOOK	GRADES CHECKED	
NO.	DATE	
	BY	
	BY	

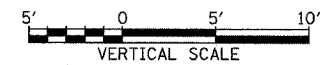

F.A.I. RTE.	SECTION	COUNTY	TOTAL SHEETS	SHEET NO.
94	*	COOK	916	791
STA. 190+65 (NB I-57) TO STA. 2316+00 (NB RYAN)				
FED. ROAD DIST. NO. ILLINOIS FED. AID PROJECT				
* (1516.1, 1717, & 1818) R-4				
				62304

TYLIN INTERNATIONAL

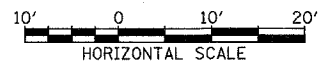

NORTHBOUND I-94 (BISHOP FORD EXPWY)
STA. 2022+92.26 TO STA. 2024+50

03/03/2006 04:49:13 PM