

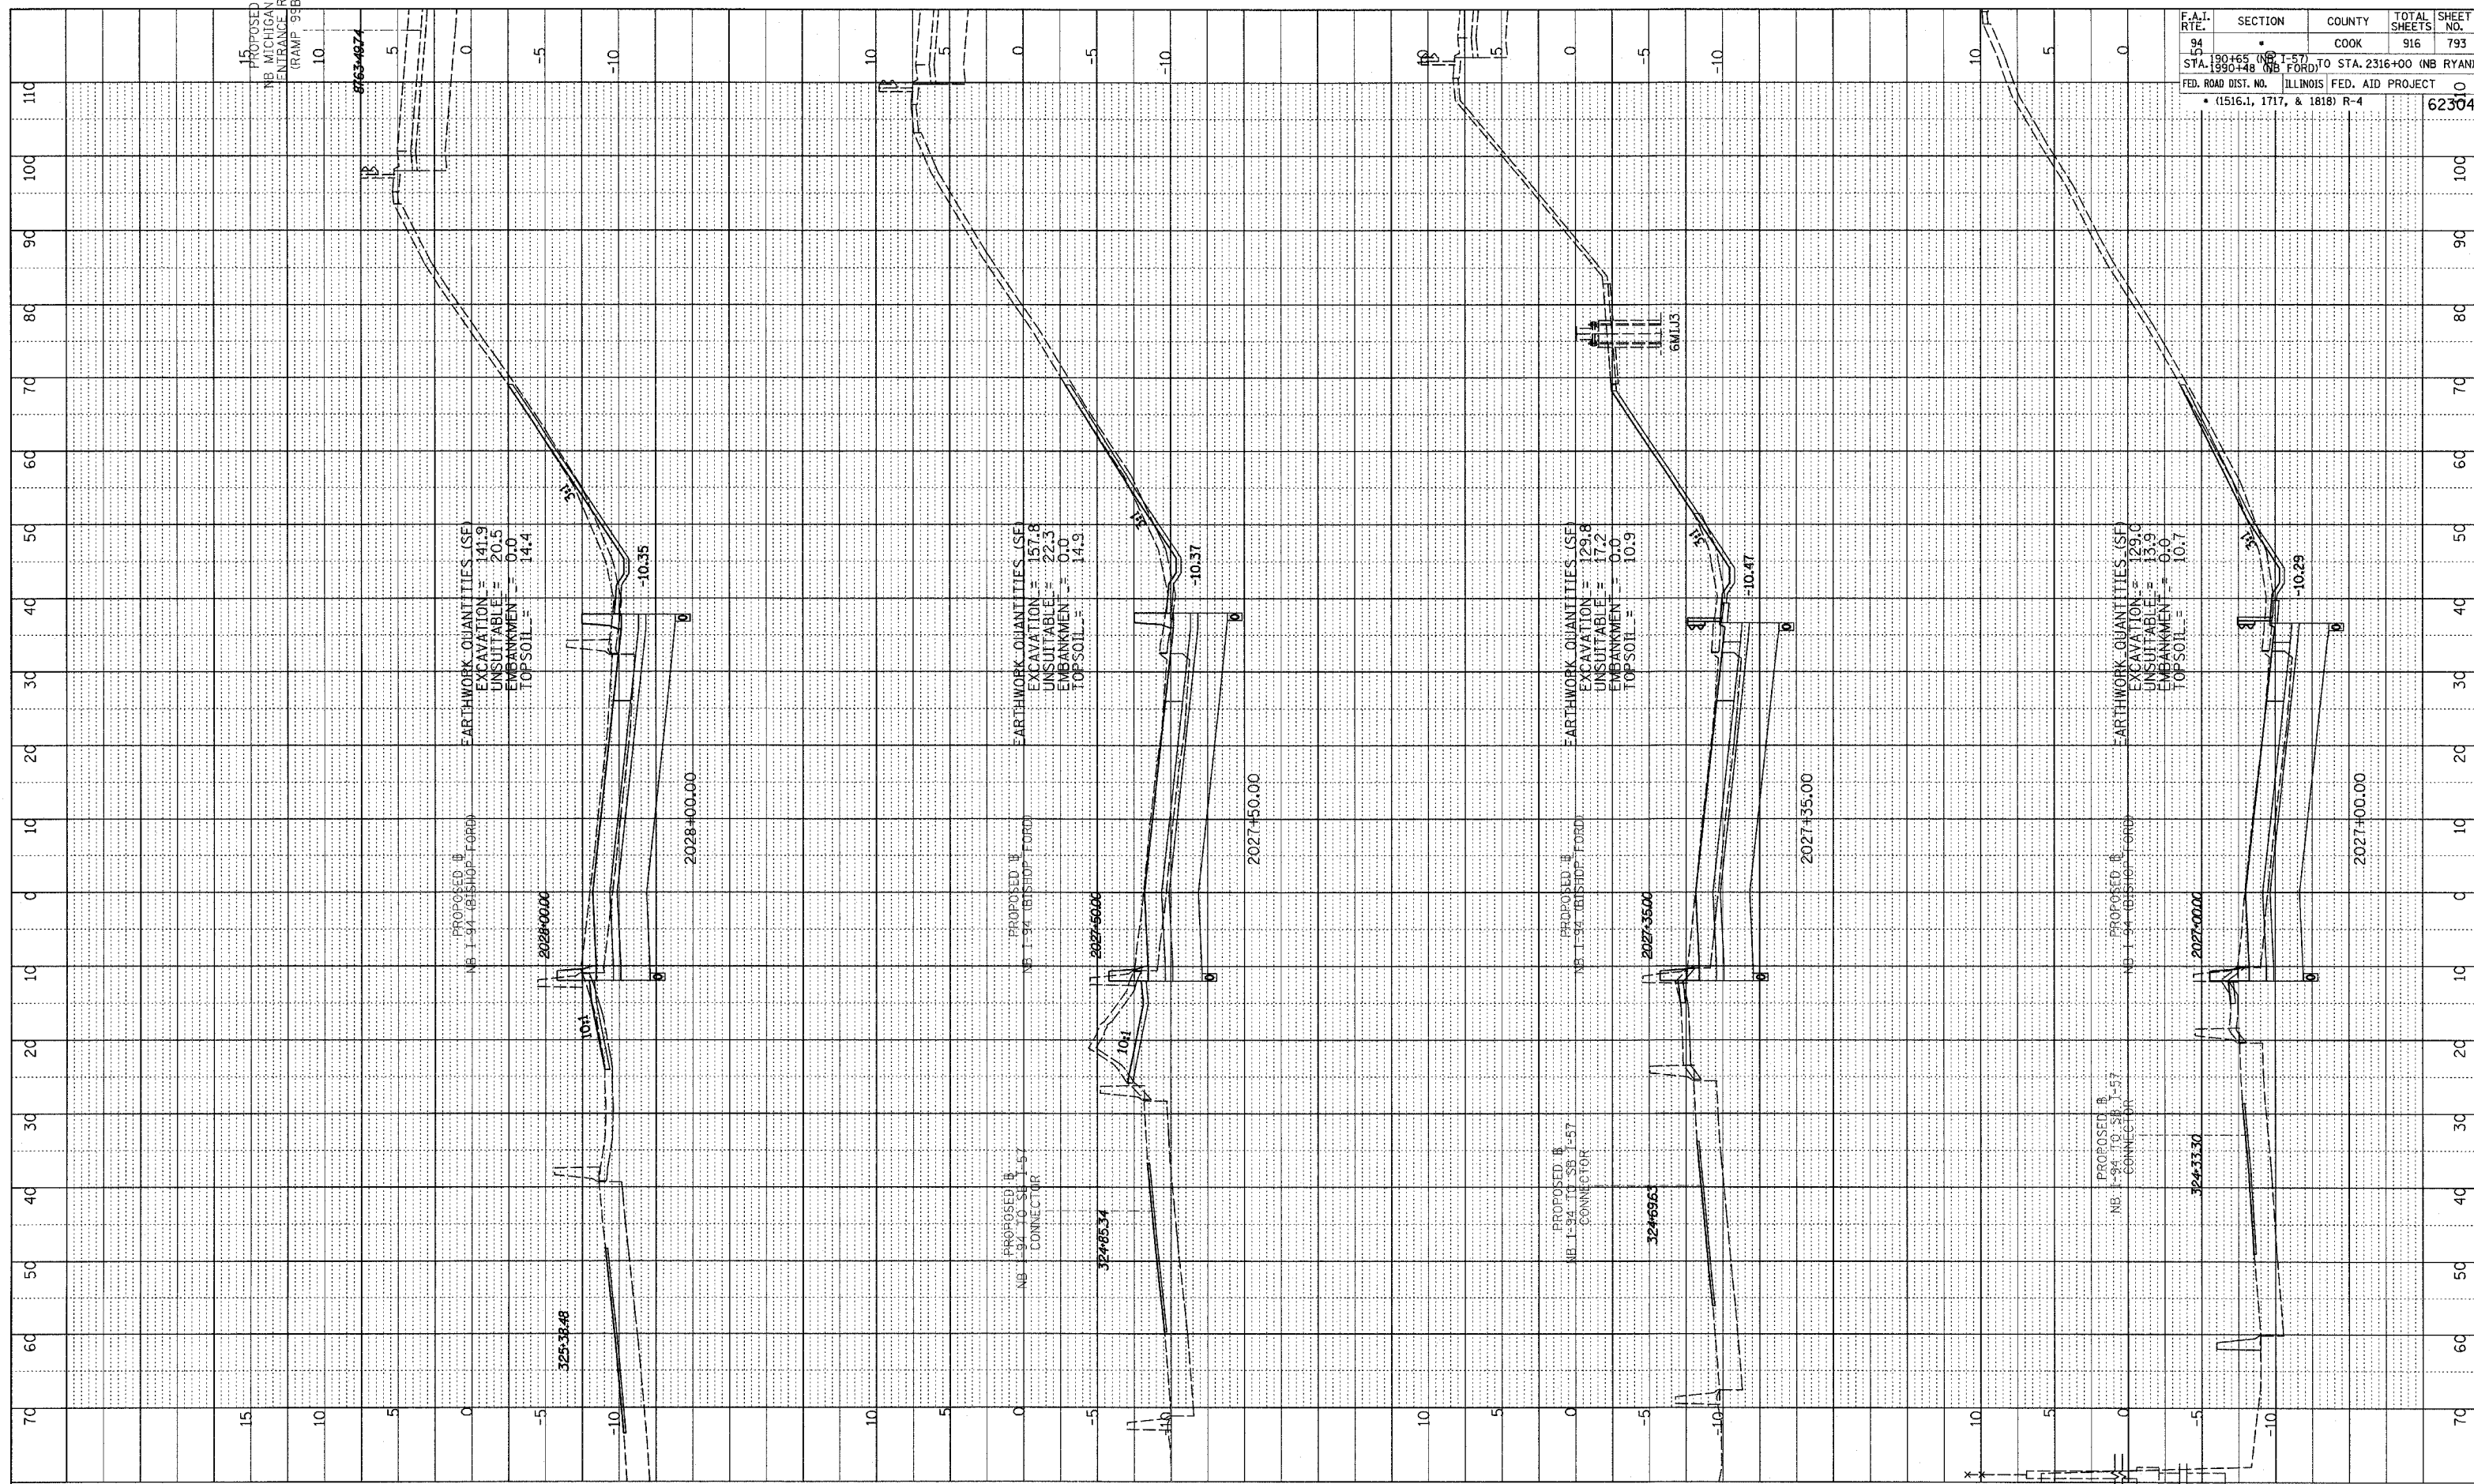


BT	DATE
PROFILE SURVEYED	GRADES CHECKED
NOTE BOOK	B.M. NOTED
NO.	STRUCTURE NOTATIONS (P/R)

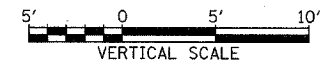

F.A.T. RTE.	SECTION	COUNTY	TOTAL SHEETS	SHEET NO.
94	150+65 (NB I-57) TO STA. 2316+00 (NB RYAN)	COOK	916	793
15	190+98 (NB FORD) TO STA. 2316+00 (NB RYAN)			
FED. ROAD DIST. NO.				ILLINOIS FED. AID PROJECT
(1516.1, 1717, & 1818) R-4				62304

TYLIN INTERNATIONAL

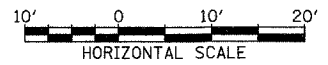

NORTHBOUND I-94 (BISHOP FORD EXPWY)
STA. 2027+00 TO STA. 2028+00

03/03/2006 04:49:14 PM