



PROFILE SURVEYED BY _____ DATE _____
 NOTE BOOK NO. _____
 GRADES CHECKED BY _____
 STRUCTURE NOTATIONS CHFD

F.A.I. RTE.	SECTION	COUNTY	TOTAL SHEETS	SHEET NO.
94	•	COOK	916	802
STA. 190+48 (NB I-57) TO STA. 2316+00 (NB RYAN) STA. 190+48 (NB FORD) TO STA. 2316+00 (NB RYAN)				
FED. ROAD DIST. NO. ILLINOIS FED. AID PROJECT • (1516.1, 1717, & 1818) R-4				
				62304

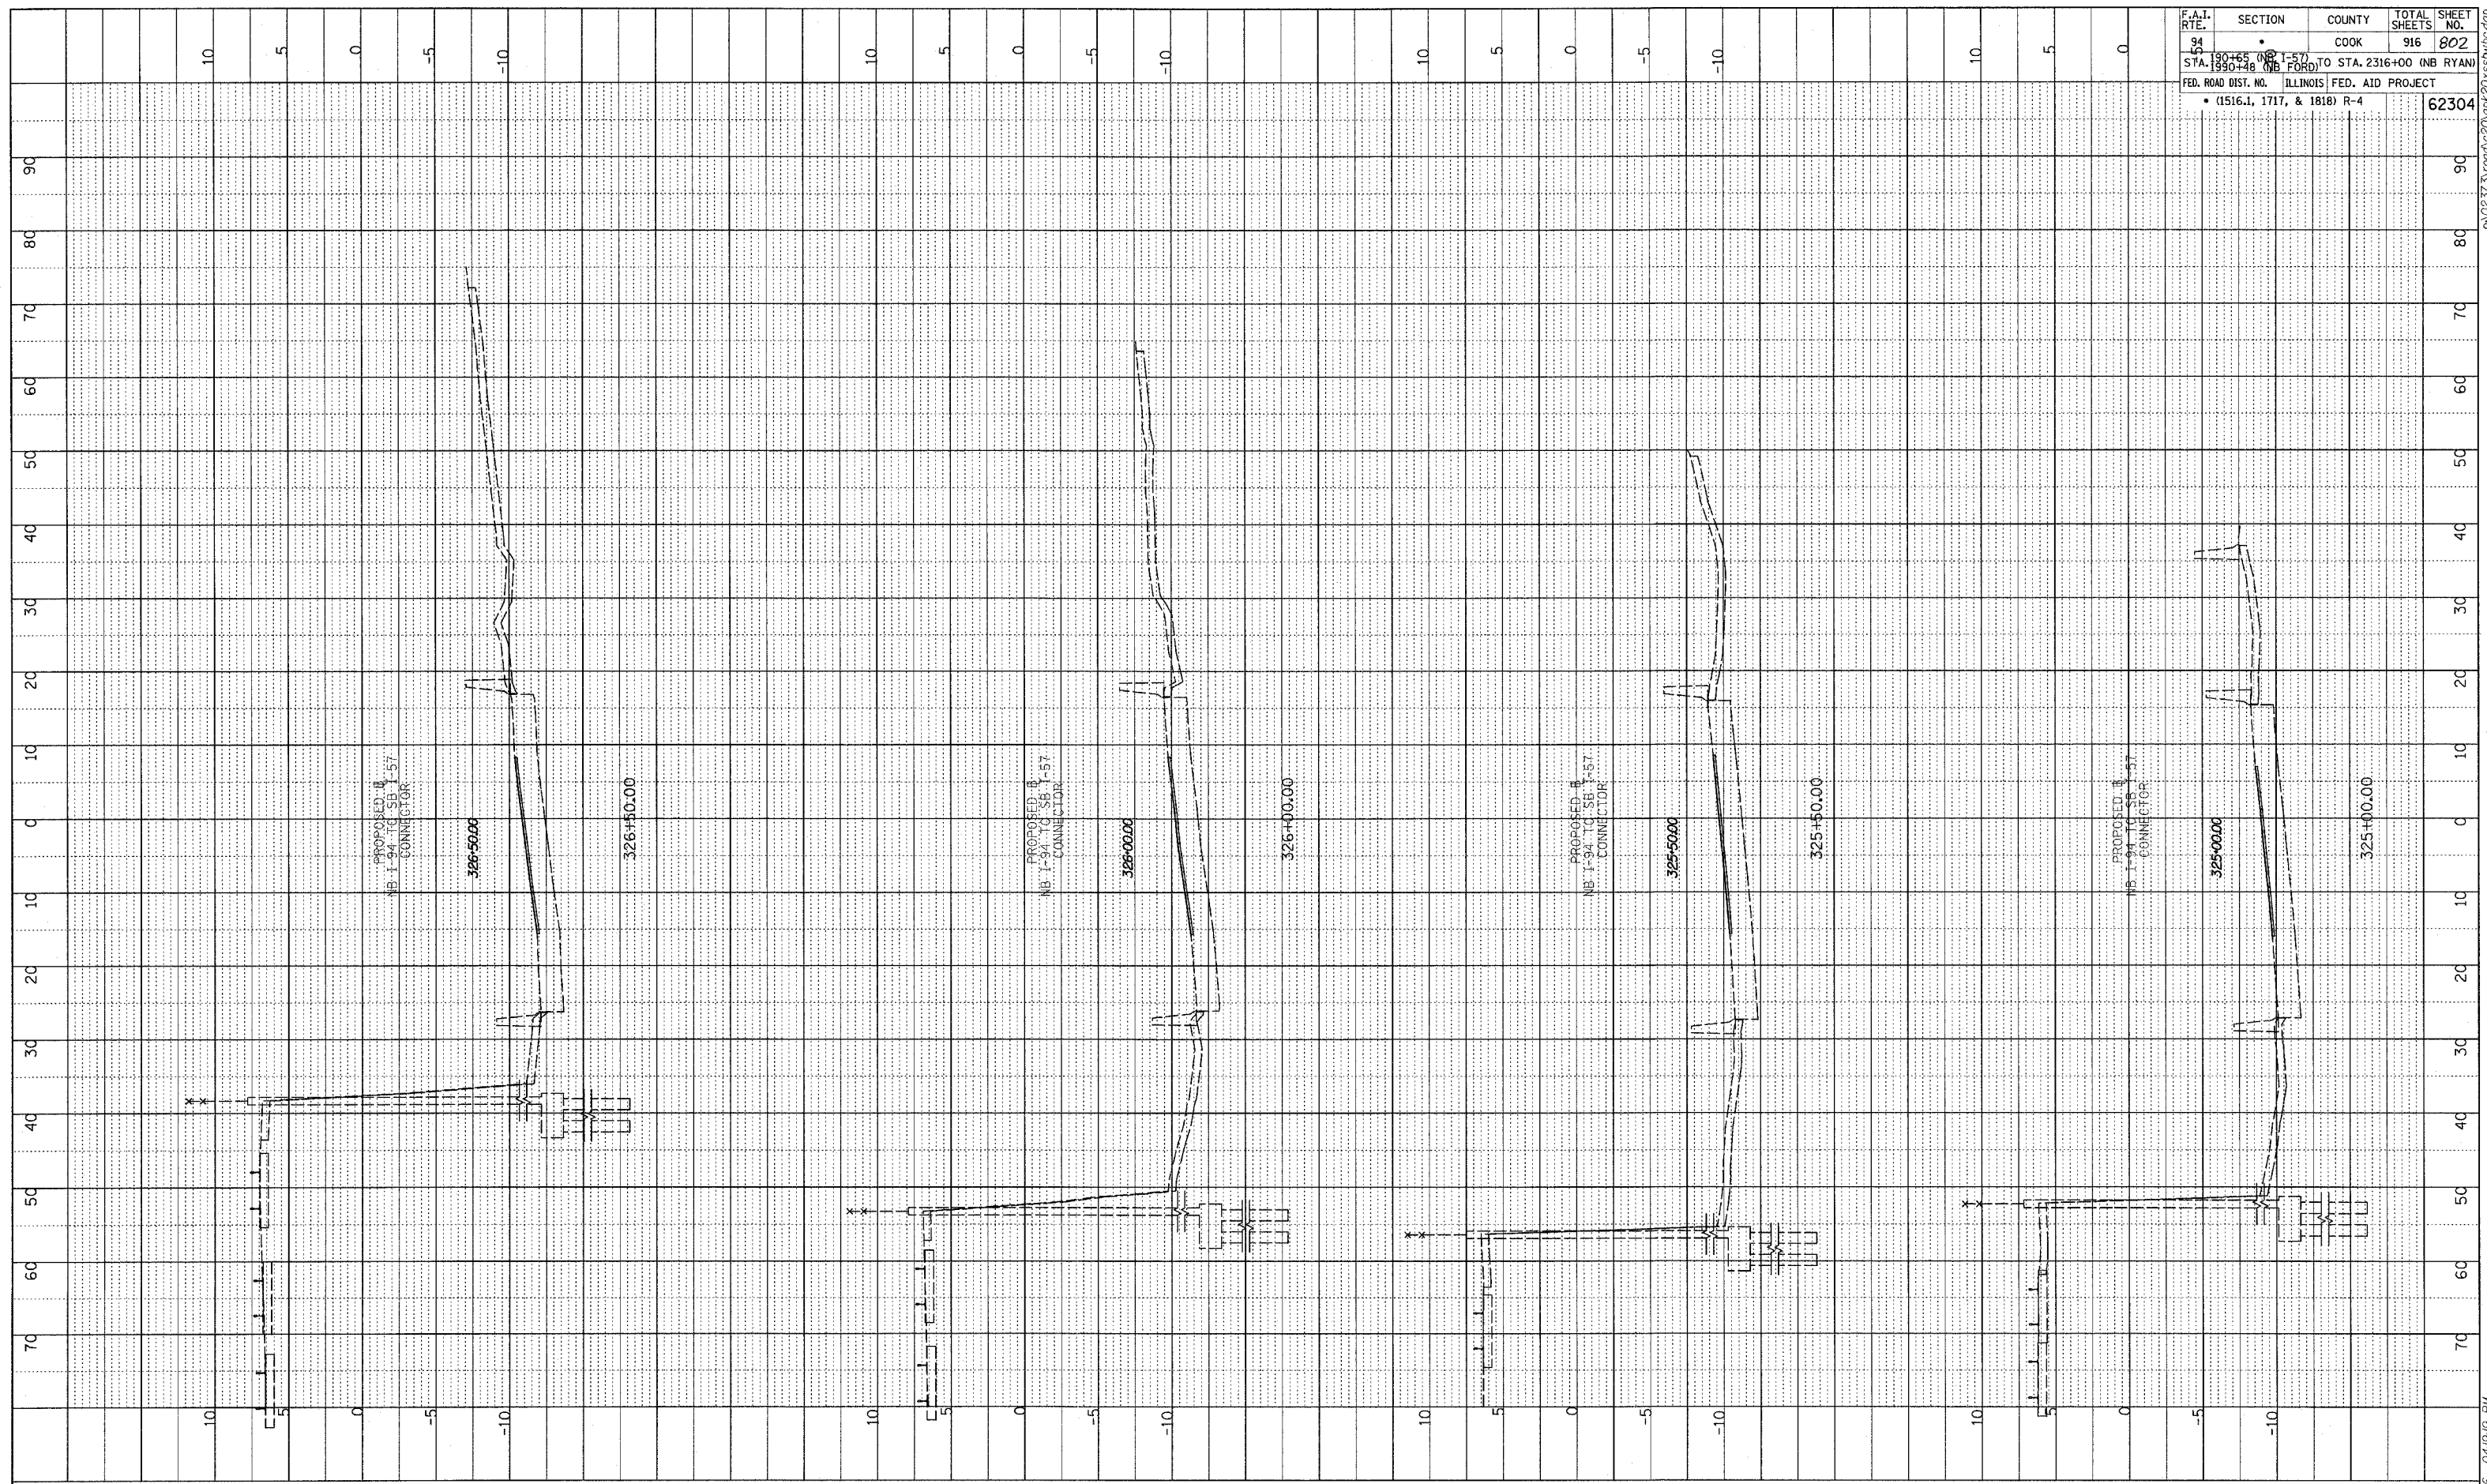

TYLIN INTERNATIONAL

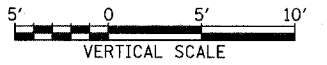

WB I-94 TO I-57 CONNECTOR
 STA. 325+00 TO STA. 326+50

03/03/2006 04:19:19 PM