

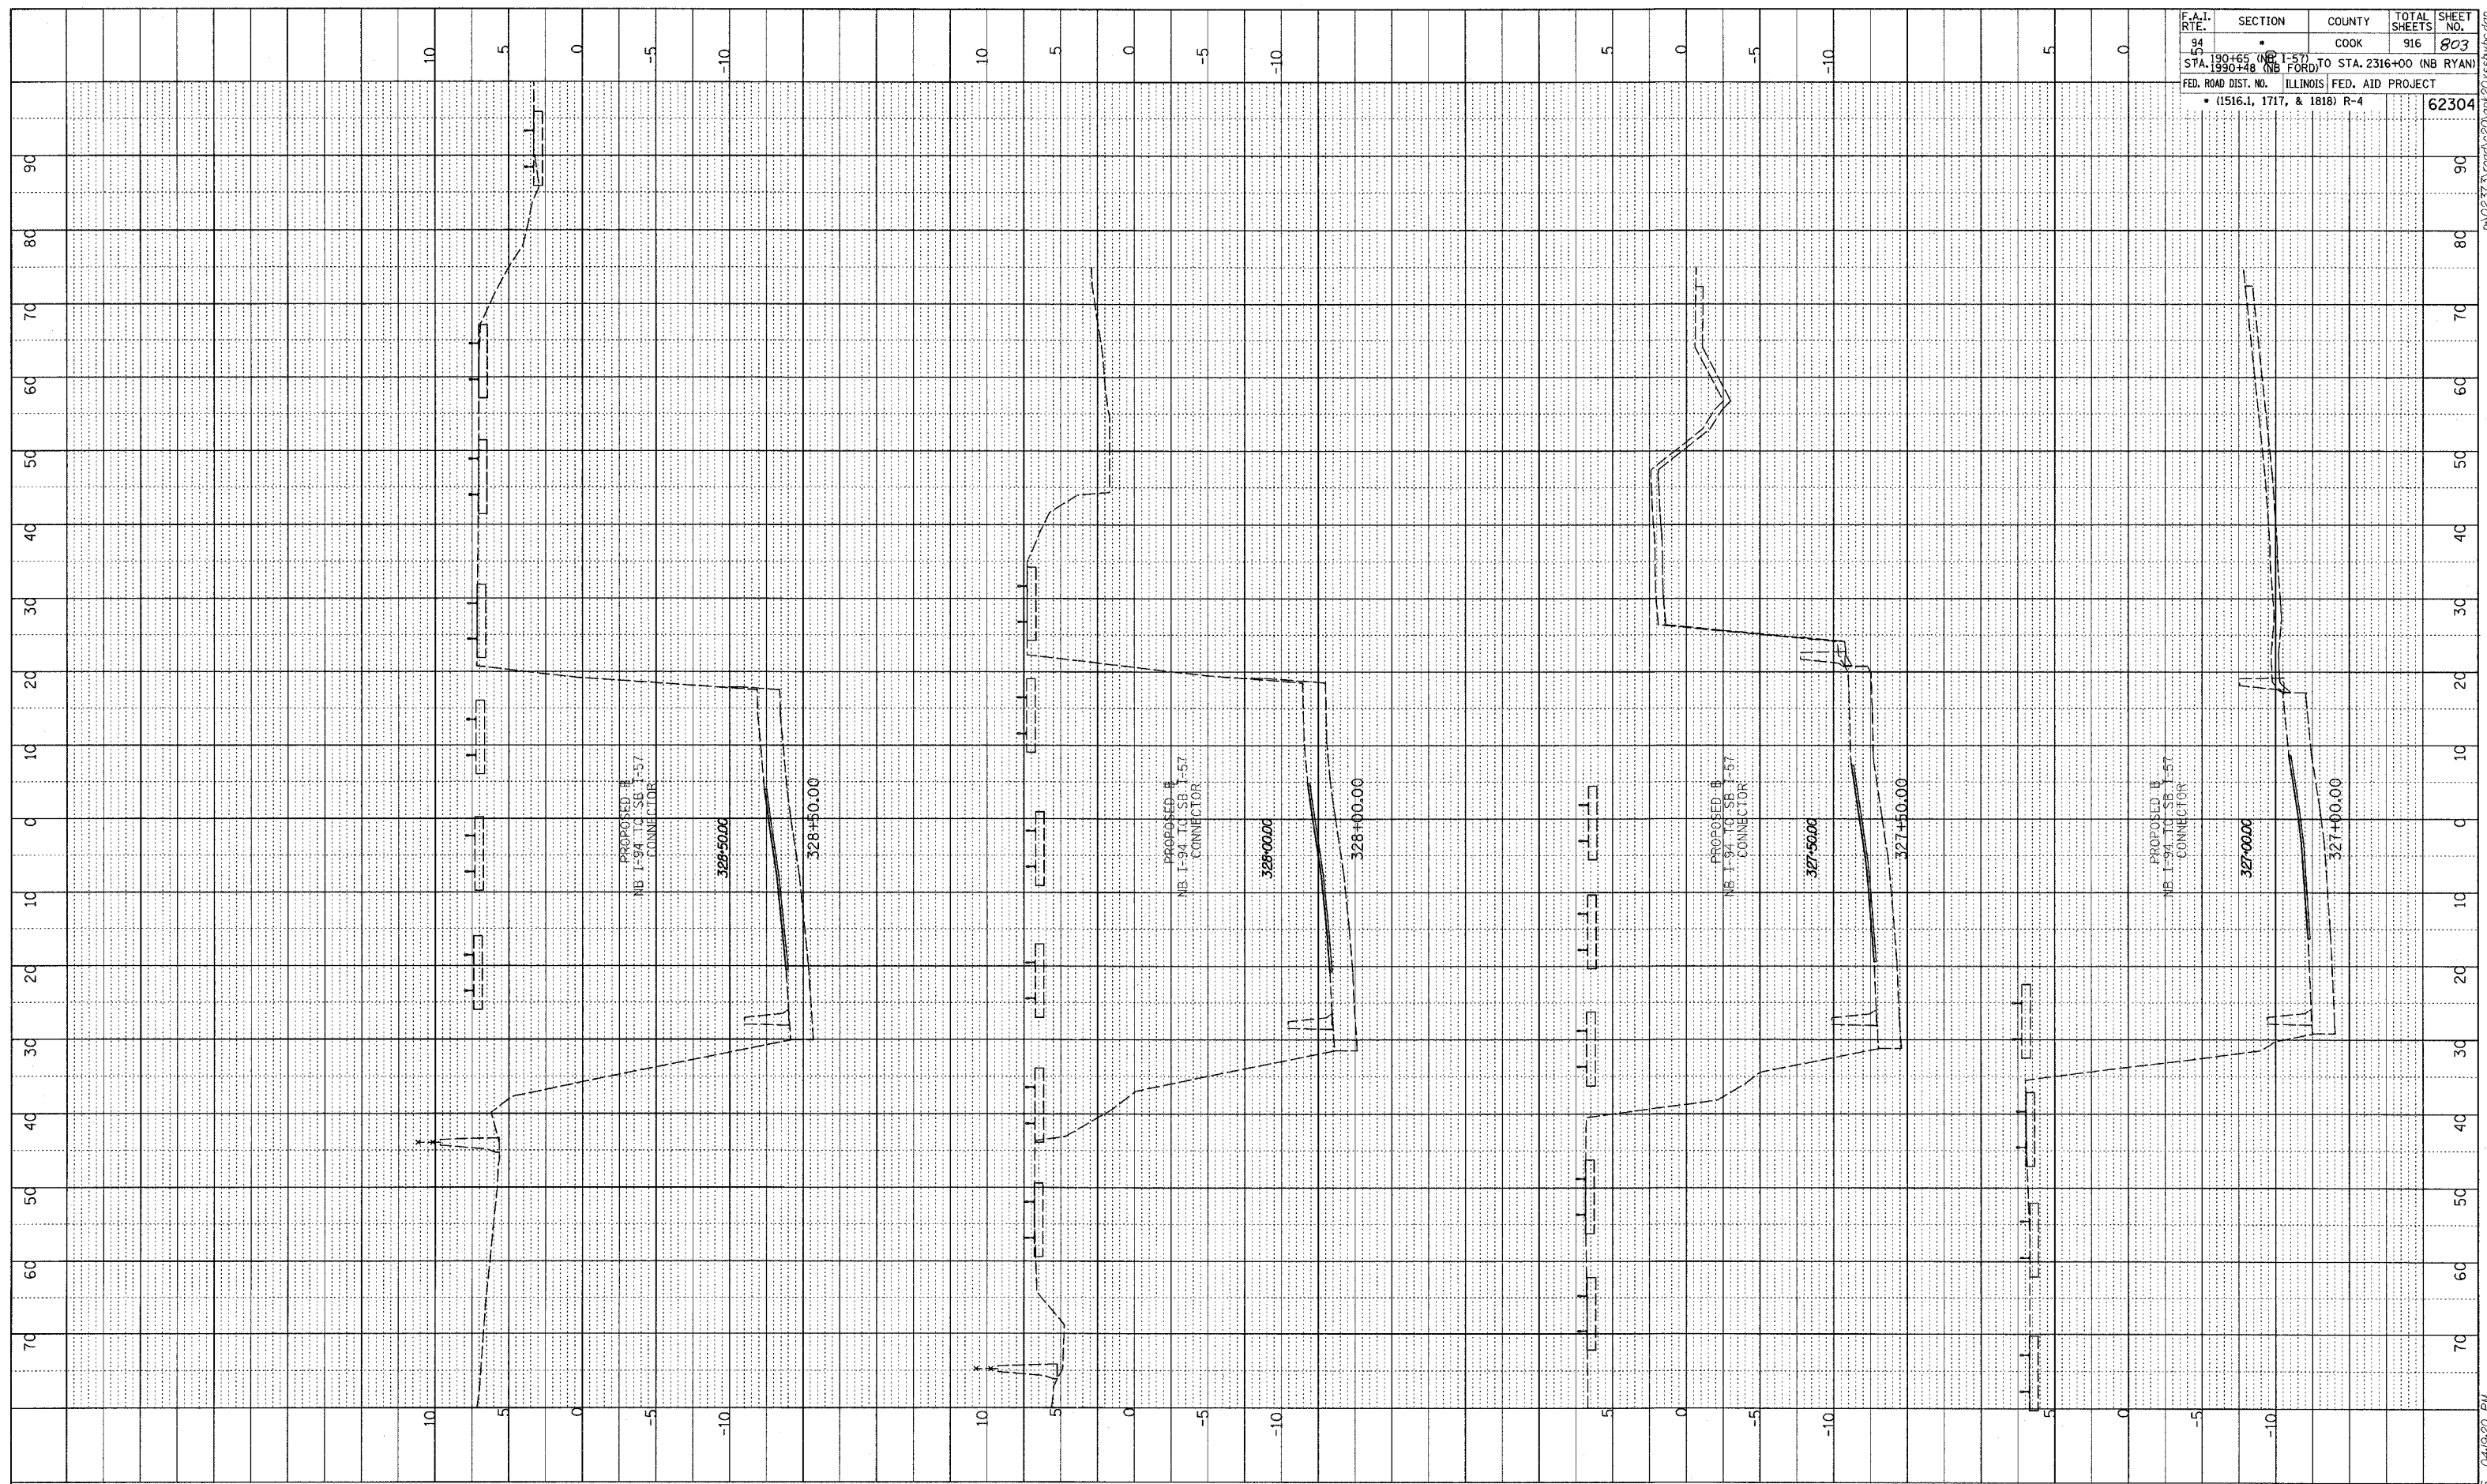


PROFILE SURVEYED _____ DATE _____
 NOTE BOOK GRADES CHECKED _____ BY _____
 NO. _____ DATE NOTATIONS CIP# _____

F.A.I. RTE.	SECTION	COUNTY	TOTAL SHEETS	SHEET NO.
94	1-57	COOK	916	803
STA. 1990+00 (NB I-57) TO STA. 2316+00 (NB RYAN) STA. 1990+00 (NB I-57) TO STA. 2316+00 (NB RYAN)				
FED. ROAD DIST. NO. ILLINOIS FED. AID PROJECT • (1516.1, 1717, & 1818) R-4				
				62304

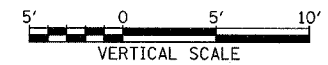

TYLIN INTERNATIONAL

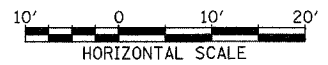

WB I-94 TO I-57 CONNECTOR
STA. 327+00 TO STA. 328+50

03/03/2006 04:09:00 PM