

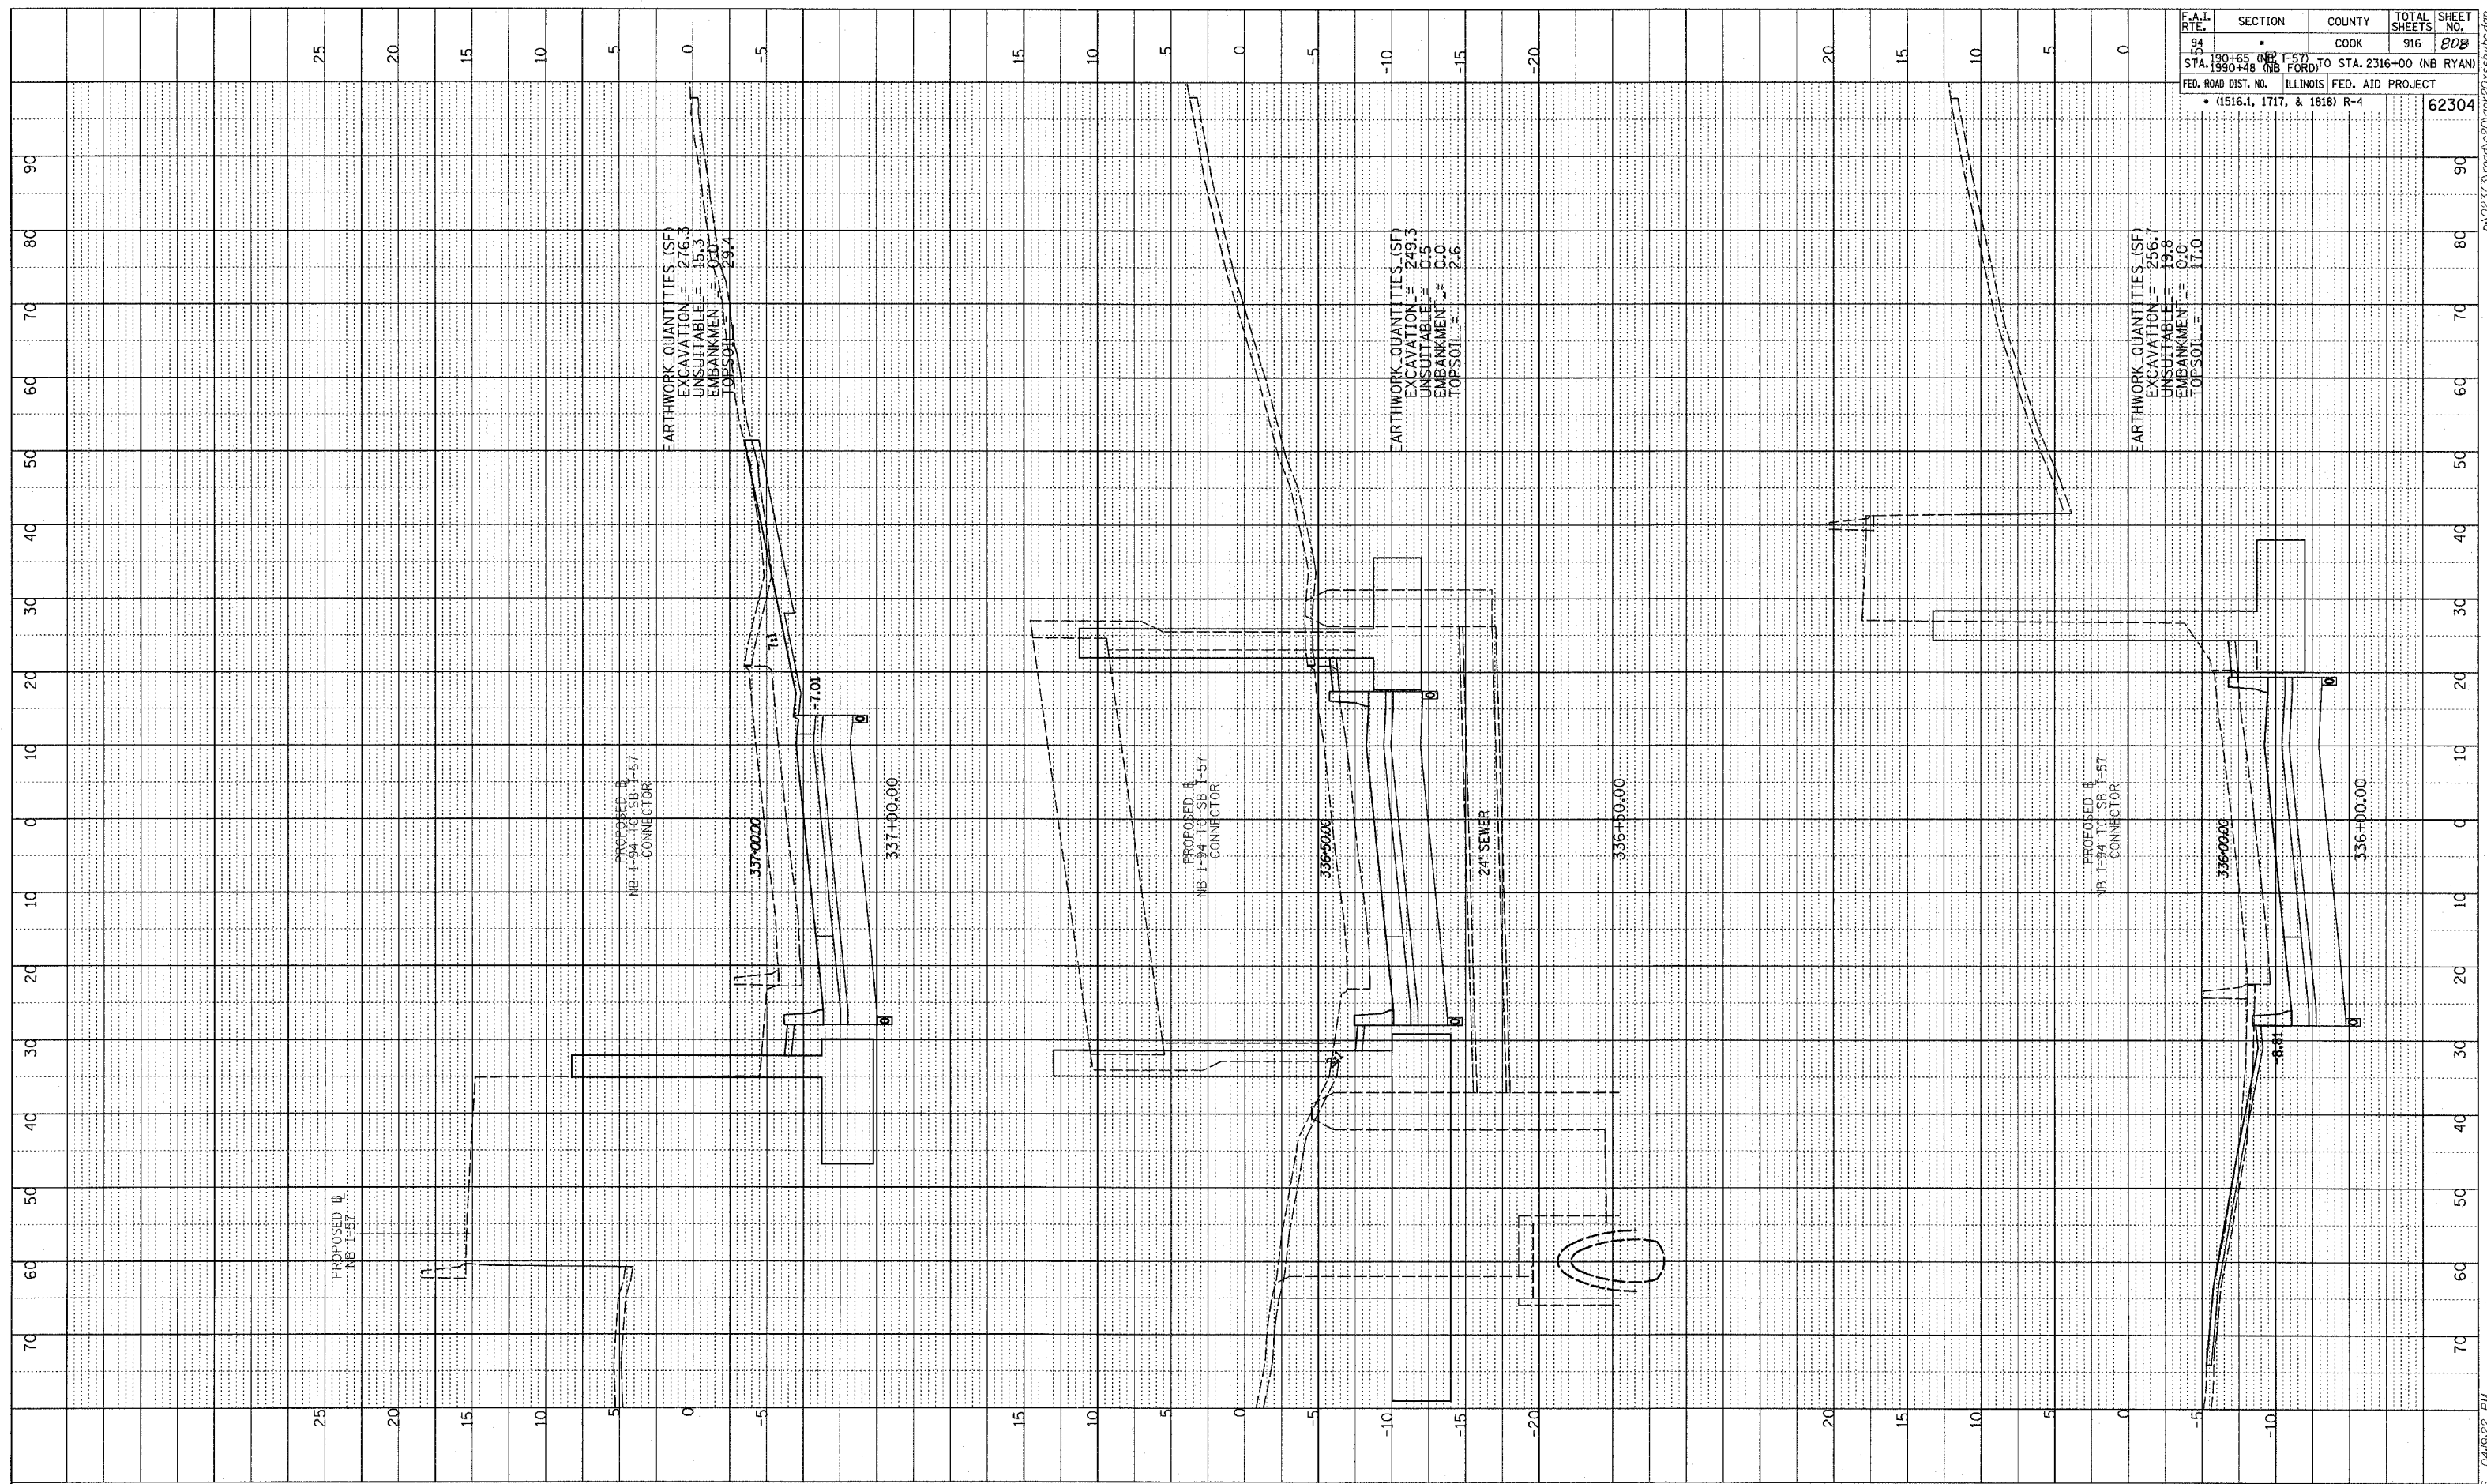


PROFILE SURVEYED
 GRADES CHECKED
 E.M. NOTED
 STRUCTURE NOTATION CHNG
 NO. _____
 BY _____
 DATE _____

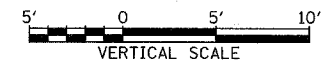

F.A.I. RTE.	SECTION	COUNTY	TOTAL SHEETS	SHEET NO.
94	190+65 (NB I-57) TO STA. 2316+00 (NB RYAN)	COOK	916	808
54	190+48 (NB I-57) TO STA. 2316+00 (NB RYAN)	ILLINOIS	FED. AID PROJECT	62304
• (1516.1, 1717, & 1818) R-4				

TYLIN INTERNATIONAL

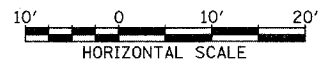

WB I-94 TO I-57 CONNECTOR
 STA. 336+00 TO STA. 337+00

03/03/2006 04:49:22 PM