


PROFILE SURVEYED BY
 GRADES CHECKED
 NOTE BOOK NO.
 DATE
 STRUCTURE IDENTIFYING SYMBOL NO.



F.A.I. RTE.	SECTION	COUNTY	TOTAL SHEETS	SHEET NO.
94	190+65 (NB I-57) TO STA. 2316+00 (NB RYAN)	COOK	916	813
	STA. 190+48 (NB I-57) TO STA. 2316+00 (NB RYAN)			
FED. ROAD DIST. NO. ILLINOIS FED. AID PROJECT				62380
• (1516.1, 1717, & 1818) R-4				

TYLIN INTERNATIONAL

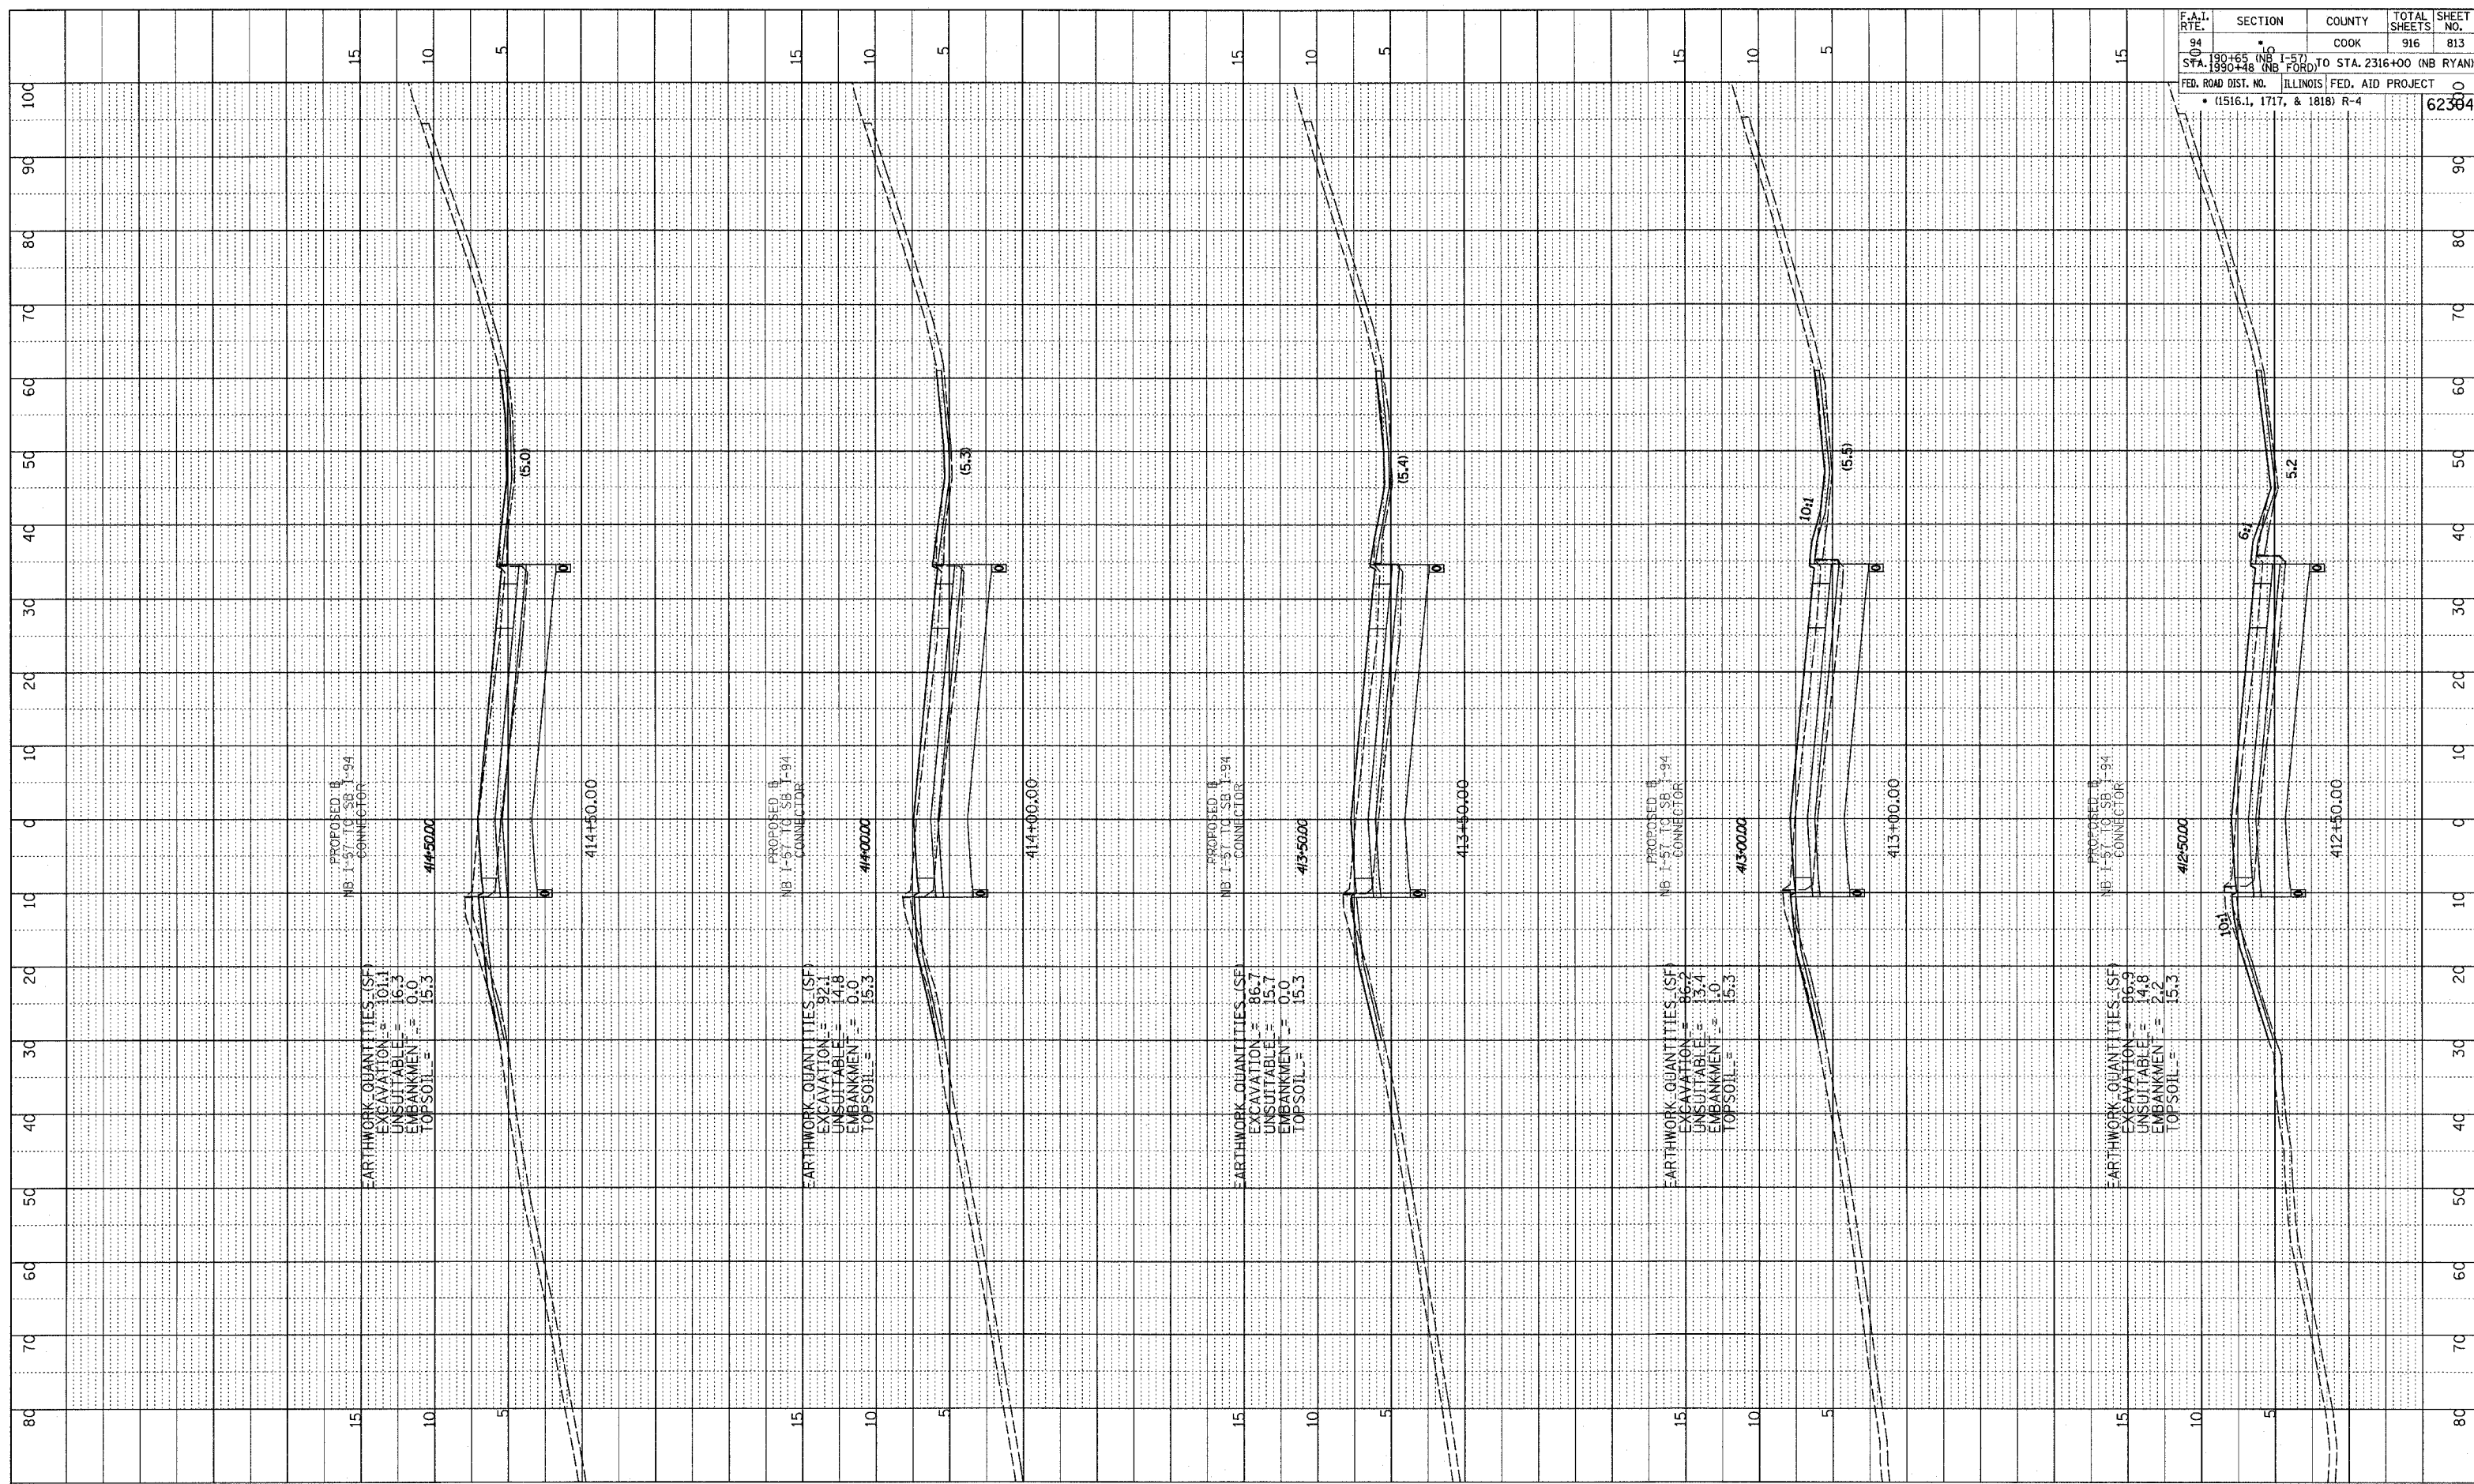

EB I-57 TO I-94 CONNECTOR
 STA. 412+50 TO STA. 414+50

03/03/2006 04:49:30 PM