


Wang Engineering, Inc. 1545 Math Street
Lombard, IL 60148
630-953-9928
Environmental Engineers
BASED ON DRAWINGS PREPARED BY T.Y. LIN INTERNATIONAL, INC. 414-07-01

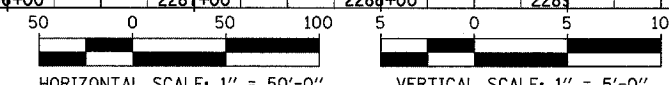

NAME	DATE

ILLINOIS DEPARTMENT OF TRANSPORTATION
F.A.I. 94 (DAN RYAN EXPRESSWAY)
SOIL BORING PROFILES
INSIDE NB I-94 (DAN RYAN EXPRESSWAY)
SHEET 6 OF 8
NB I-94 STA. 2259+00 TO 2289+00
SCALE: 1"=50' HORIZ.
1"=5' VERT.
DATE: MARCH 7, 2006
DRAWN BY: WW
CHECKED BY: MLS