



DATE: _____
 BY: _____
 SURVEYED _____
 PLOTTED _____
 ALIGNMENT CHECKED _____
 CADD FILE NAME _____
 NO. _____

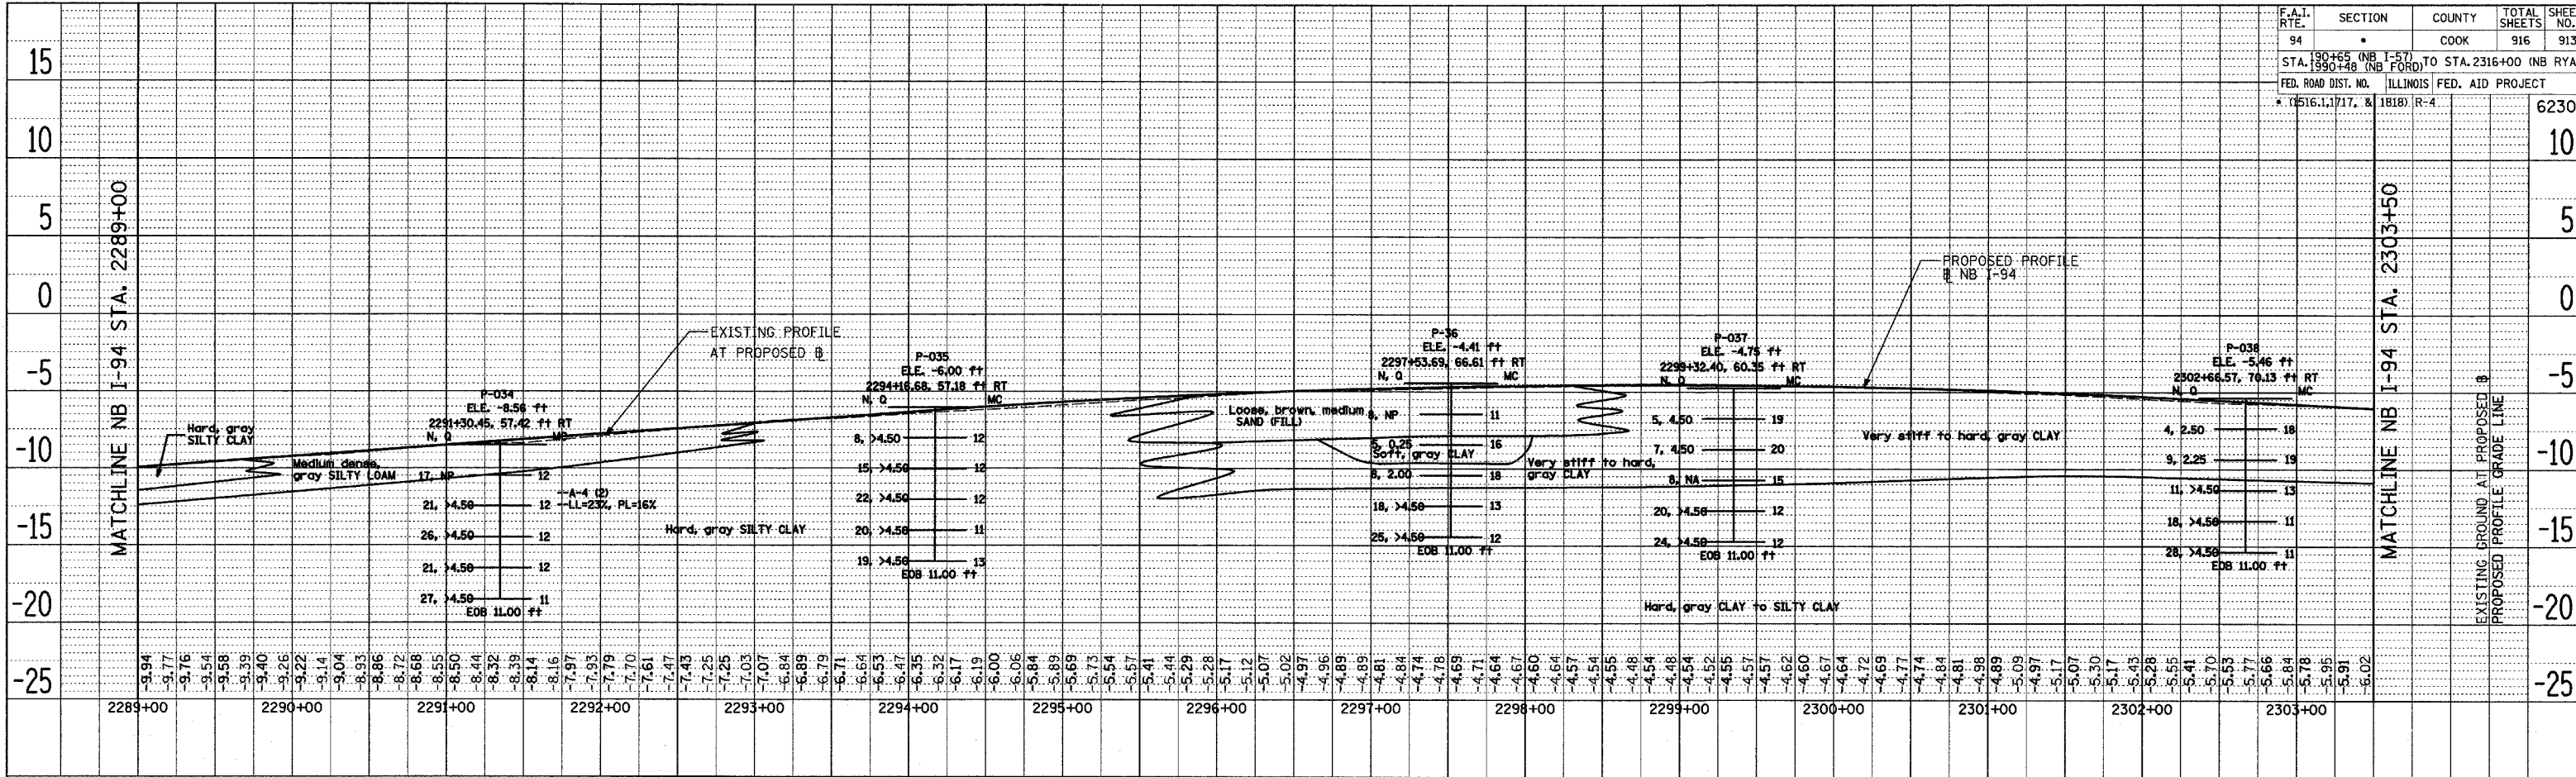

NB I-94 (DAN RYAN EXPRESSWAY)

DATE: _____
 BY: _____
 SURVEYED _____
 PLOTTED _____
 ALIGNMENT CHECKED _____
 CADD FILE NAME _____
 NO. _____

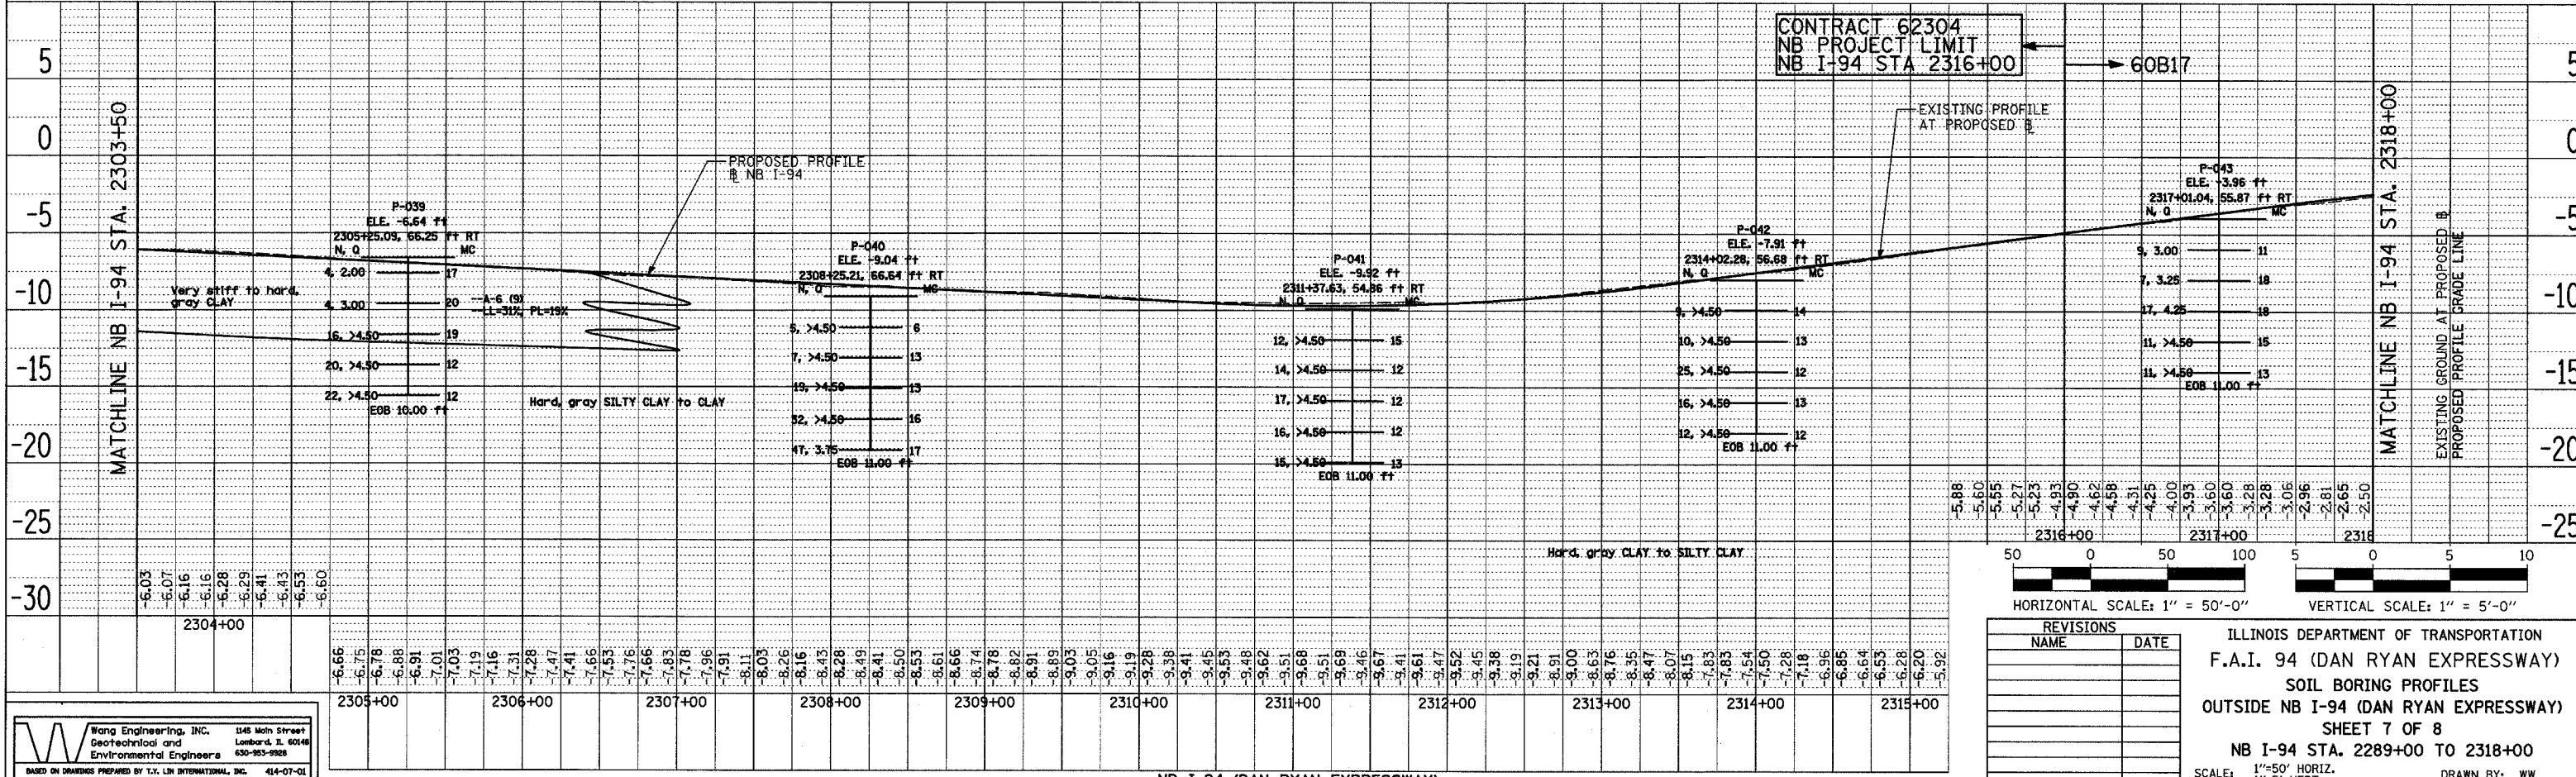

NB I-94 (DAN RYAN EXPRESSWAY)

REVISIONS	
NAME	DATE

ILLINOIS DEPARTMENT OF TRANSPORTATION
 F.A.I. 94 (DAN RYAN EXPRESSWAY)
 SOIL BORING PROFILES
 OUTSIDE NB I-94 (DAN RYAN EXPRESSWAY)
 SHEET 7 OF 8
 NB I-94 STA. 2289+00 TO 2318+00
 SCALE: 1"=50' HORIZ.
 1"=5' VERT.
 DATE: MARCH 7, 2006
 DRAWN BY: WW
 CHECKED BY: MLS

