
COUNTY TOTAL SHEET NO. SECTION COOK 764 526 STA. 88+60 (SB I-57) STA. 1126+91 (SB FORD)TO STA. 1313+00 (SB RYAN) FED. ROAD DIST. NO. ILLINOIS FED. AID PROJECT • (1516.1, 1717, & 1818) R-5

Cotter Pin is missing, (To be repaired by IDOT District I Maintenance Crew)

ABUTMENT 1 - PLAN


-Exist. Grade

## NORTH RETAINING WALL BETWEEN ABUTMENT 1 AND 2 - ELEVATION

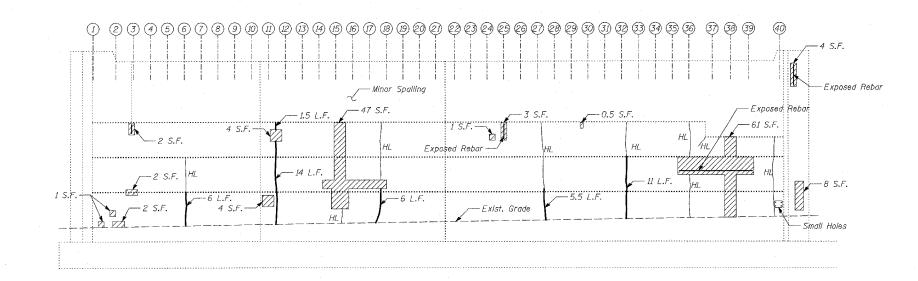

ABUTMENT 1 - ELEVATION

(Looking West)

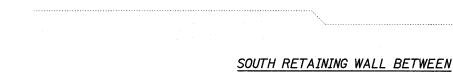

## ABUTMENT 1 AND 2 - ELEVATION

LEGEND

Formed Concrete Repair (Depth =< 5")

Epoxy Crack Sealing

Hair Line Crack

Epoxy Crack Sealing Formed Concrete Repair (Depth =< 5")

BILL OF MATERIAL

UNIT TOTAL

FOOT

SQ FT

SHEET 4 OF 12 ILLINOIS DEPARTMENT OF TRANSPORTATION F.A.I. 94 (DAN RYAN EXPRESSWAY)

SUBSTRUCTURE REPAIR FOR BELT RAILWAY EXISTING ABUTMENT 1

S.N. 016-0143 SCALE: N.T.S. DATE: MARCH 1, 2006

--- 0.5 S.F.

— 1 S.F.

DESIGNED BY: MAF, DJR DRAWN BY: MAF, DJR CHECKED BY: MI

TYLININTERNATIONAL