

STATE OF ILLINOIS
DEPARTMENT OF TRANSPORTATION
DIVISION OF HIGHWAYS


PROPOSED HIGHWAY PLANS

FOR INDEX OF SHEETS, SEE SHEET NO. 2

VARIOUS (FAI55, FAP614, & FAS574 (I-55, IL 78, & ATHENS RD))
SECTION D6 BRIDGE CLEANING 2016-1

VARIOUS BRIDGE CLEANING AND SEALING
(CASS, MENARD, & SANGAMON COUNTIES)

C-96-045-16

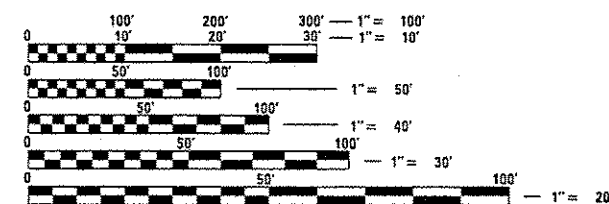


FULL SIZE PLANS HAVE BEEN PREPARED USING STANDARD ENGINEERING SCALES. REDUCED SIZED PLANS WILL NOT CONFORM TO STANDARD SCALES. IN MAKING MEASUREMENTS ON REDUCED PLANS, THE ABOVE SCALES MAY BE USED.

J.U.L.I.E.
JOINT UTILITY LOCATION INFORMATION FOR EXCAVATION
1-800-892-0123
OR 811

BRIDGE MAINTENANCE ENGINEER: BRANDON DUDLEY (217) 785-9290
BRIDGE INSPECTION ENGINEER: DAVE COPENBARGER (217) 785-5306


CONTRACT NO. 72J08

NET LENGTH = NA

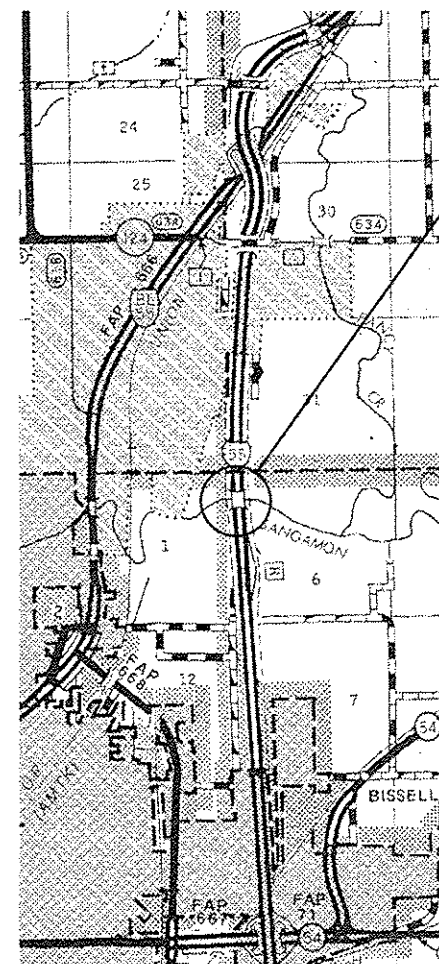


SN 084-0018 & 0019
I-55 OVER SANGAMON R.
2.8 MI N SANGAMON AVE.
NEAR SPRINGFIELD
SANGAMON COUNTY

SN 009-0510
IL 78 OVER SANGAMON R.
0.5 MI N CHANDLERVILLE
CASS COUNTY

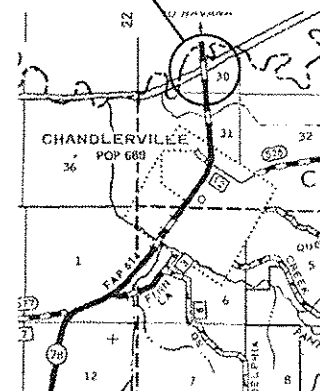


SN 065-0019
ATHENS BLACKTOP
OVER SANGAMON R.
JCT. IL 97 & ATHENS BLKTP.
NEAR PETERSBURG
MENARD COUNTY

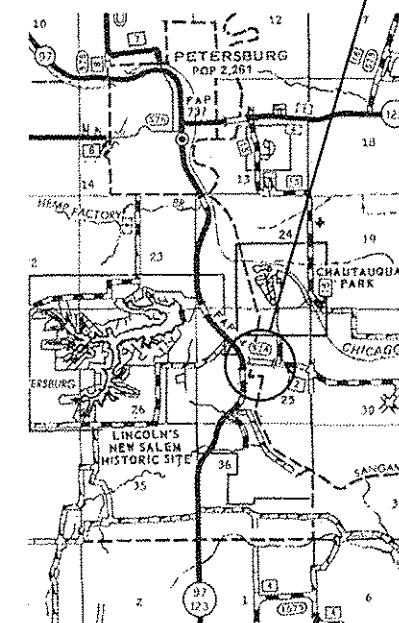

F.A. RTE.	SECTION	COUNTY	TOTAL SHEETS	SHEET NO.
• 96 BRIDGE CLEANING 2016-1	VARIOUS	VARIOUS	8	1
ILLINOIS CONTRACT NO. 72J08				

• I-55, IL 78, & ATHENS RD

D-96-045-16

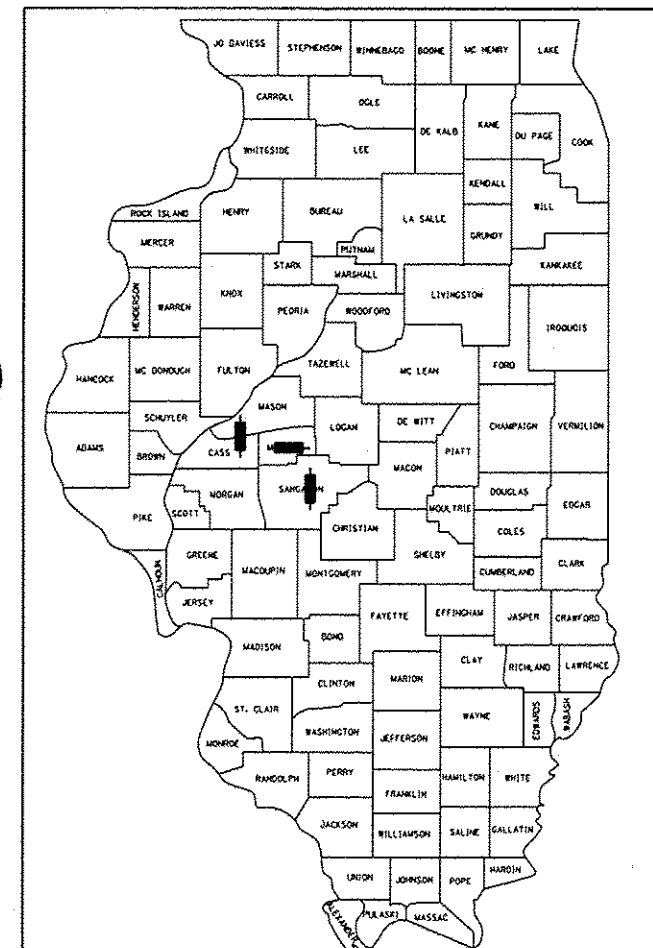

LOCATION OF SECTION INDICATED THUS: —

STATE OF ILLINOIS
DEPARTMENT OF TRANSPORTATION
DIVISION OF HIGHWAYS

SUBMITTED

3/23/2016

REGION FOUR ENGINEER

May 6, 2016
Maureen M. Addis, P.E.
ENGINEER OF DESIGN AND ENVIRONMENT
May 6, 2016
Omer Daman, P.E.
DIRECTOR OF HIGHWAYS, CHIEF ENGINEER

PRINTED BY THE AUTHORITY
OF THE STATE OF ILLINOIS



1 COVER SHEET
2 INDEX, STANDARDS, GENERAL NOTES, & SUMMARY OF QUANTITIES
3-4 BRIDGE PLANS SN 084-0018 & 0019
5-6 BRIDGE PLANS SN 009-0510
7-8 BRIDGE PLANS SN 065-0019

701001-02
701006-05
701101-05
701106-02
701201-04
701400-08
701401-09
701901-05

9


9

FILE NAME *	USER NAME * dudleybm	DESIGNED -	REVISED -	STATE OF ILLINOIS DEPARTMENT OF TRANSPORTATION	INDEX, STANDARDS, GENERAL NOTES & SIGNATURES				F.A. RTE.	SECTION	COUNTY	TOTAL SHEETS	SHEET NO.
On\OPERATIONS\Bridges\Bridgplans\CA072\J08 - various major bridges - joint cleaning		DATE * 08/11/2016	REVISED -						* D6 BRIDGE CLEANING 2016 -	VARIOUS	8	2	
Default	PLOT SCALE * 48.2808' / in.	CHECKED -	REVISED -		* I-55, IL 78, & ATHENS RD	CONTRACT NO. 72J08							
	PLOT DATE * 3/23/2016	DATE -	REVISED -		ILLINOIS/SEED AND PROJECT								
				SCALE:	SHEET	OF	SHEETS	STA.	TO STA.				

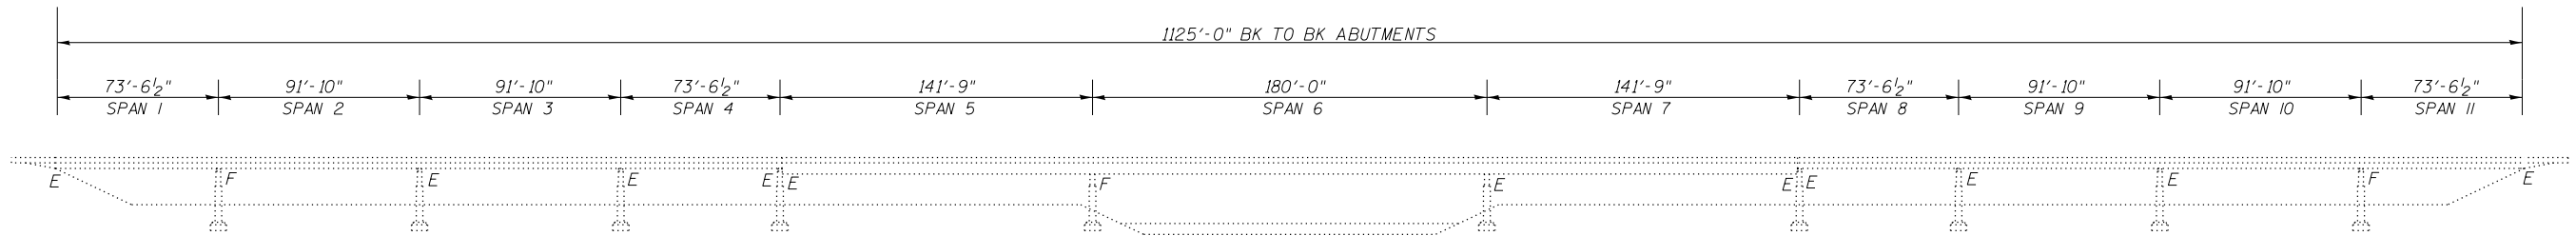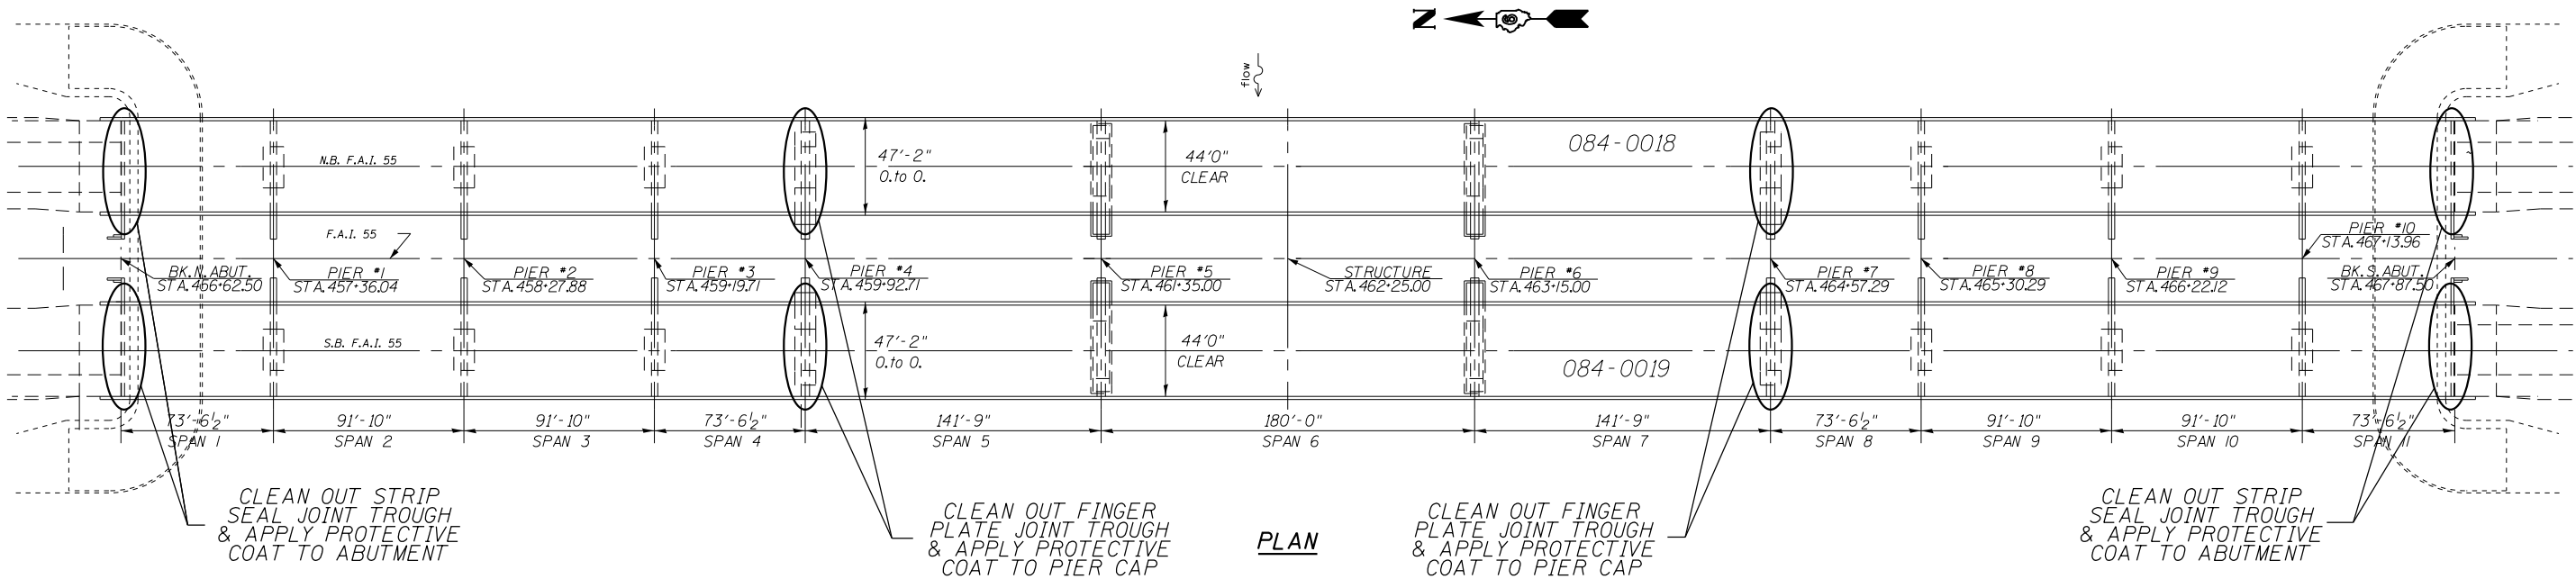


BILL OF MATERIAL - SN 084-0018 & 0019


ITEM	UNIT	QUANTITY
BRIDGE WASHING NO. 1 (SN 084-0018)	EACH	1
BRIDGE WASHING NO. 2 (SN 084-0019)	EACH	1
PROTECTIVE COAT	SQ. YD.	920

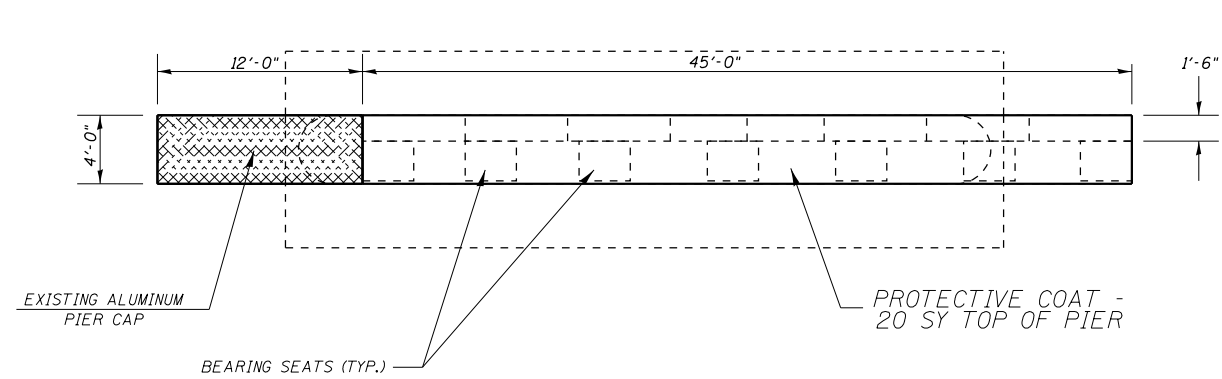


TYPICAL PIER PLAN VIEW

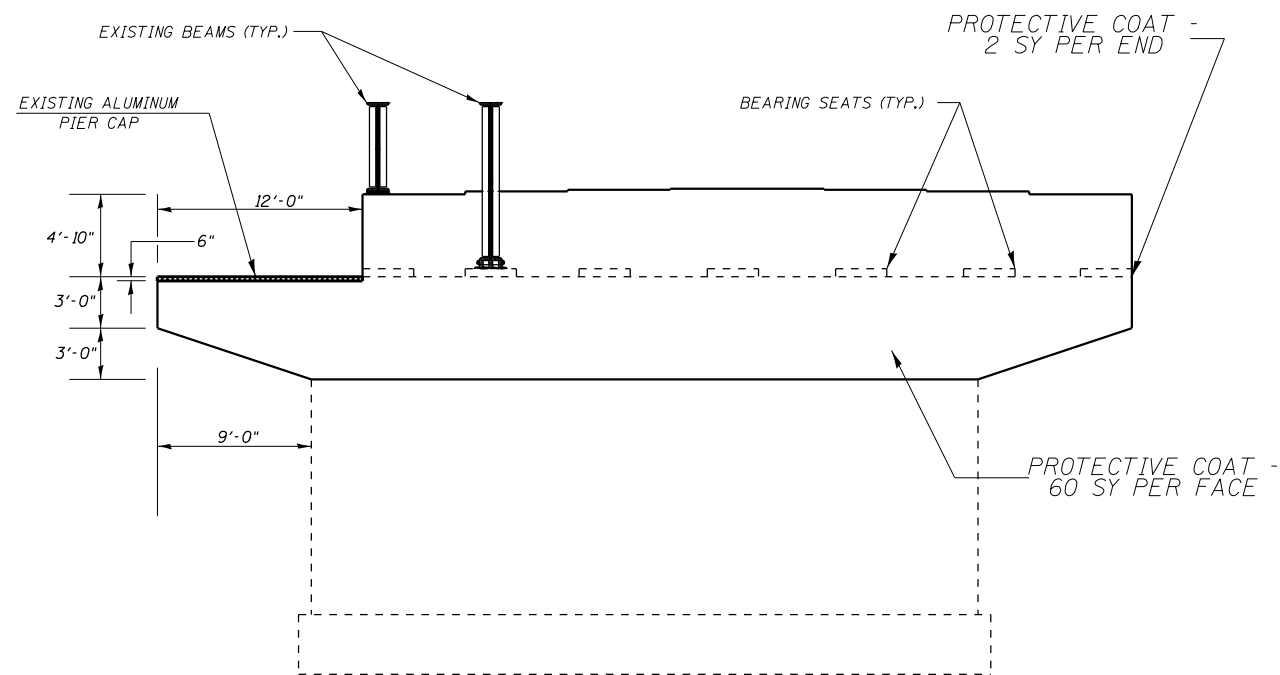

TYPICAL PIER ELEVATION VIEW

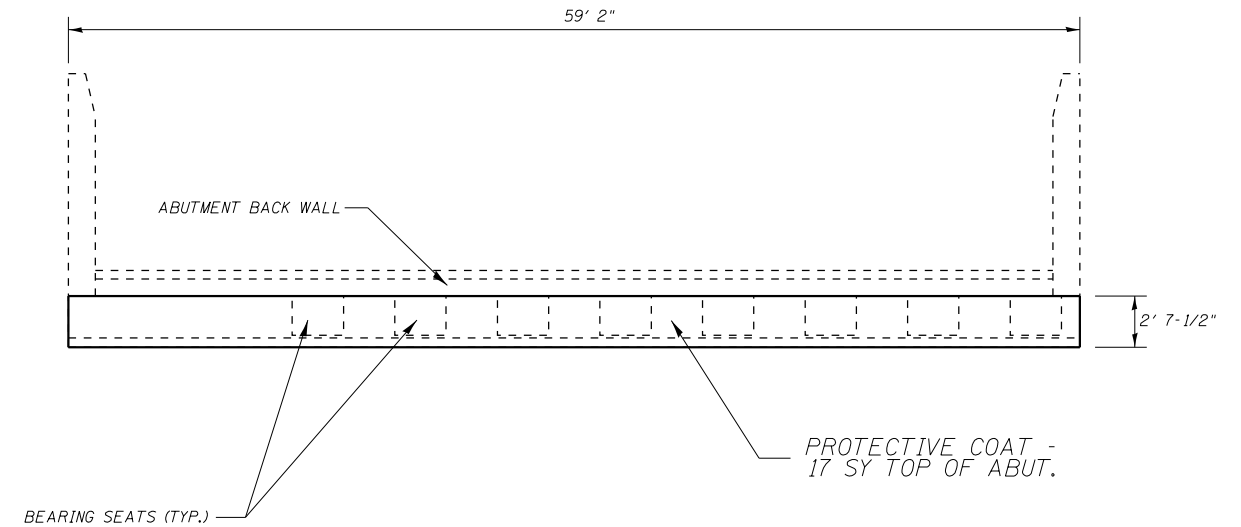


TYPICAL ABUTMENT PLAN VIEW

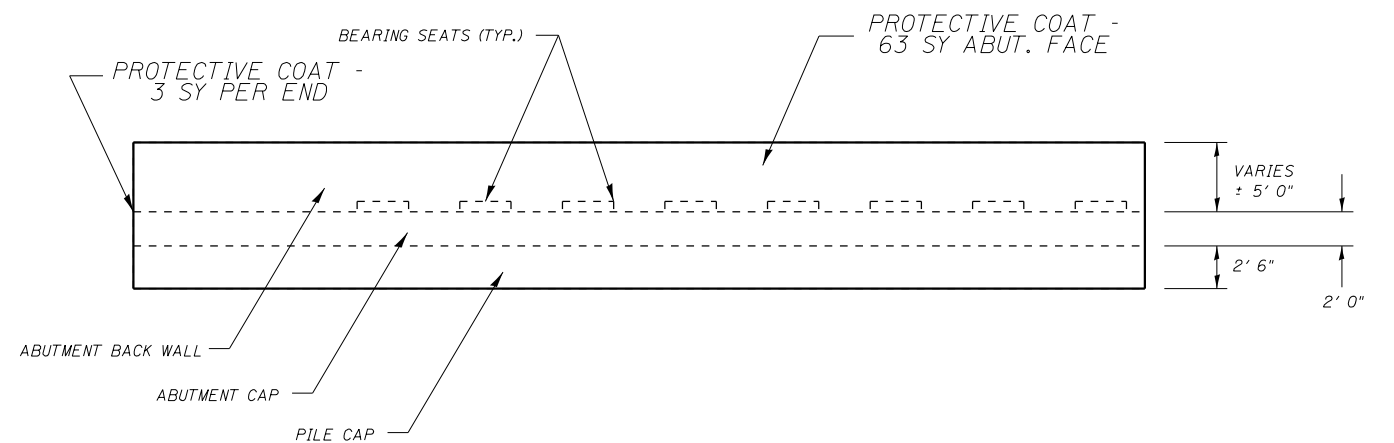


TYPICAL ABUTMENT ELEVATION VIEW

FILE NAME =	USER NAME = dudleybm	DESIGNED -	REVISED -	STATE OF ILLINOIS DEPARTMENT OF TRANSPORTATION	PROTECTIVE COAT APPLICATION DETAIL SN 084-0018 & 0019				F.A. RTE.	SECTION	COUNTY	TOTAL SHEETS	SHEET NO.
D:\OPERATIONS\Bridges\Bridgeplans\CAD\72J08 - various major bridges - joint cleaning	DRAWN = seeling\plot\redm	CHECKED -	REVISED -						D6 BRIDGE CLEANING 2016-1	VARIOUS	8	4	
Default	PLOT SCALE = 40.0000' / in.	DATE -	REVISED -		SCALE:	SHEET OF SHEETS	I-55, IL 78, & ATHENS RD	CONTRACT NO. 72J08	ILLINOIS	FED. AID PROJECT			
	PLOT DATE = 3/24/2016					STA. TO STA.							

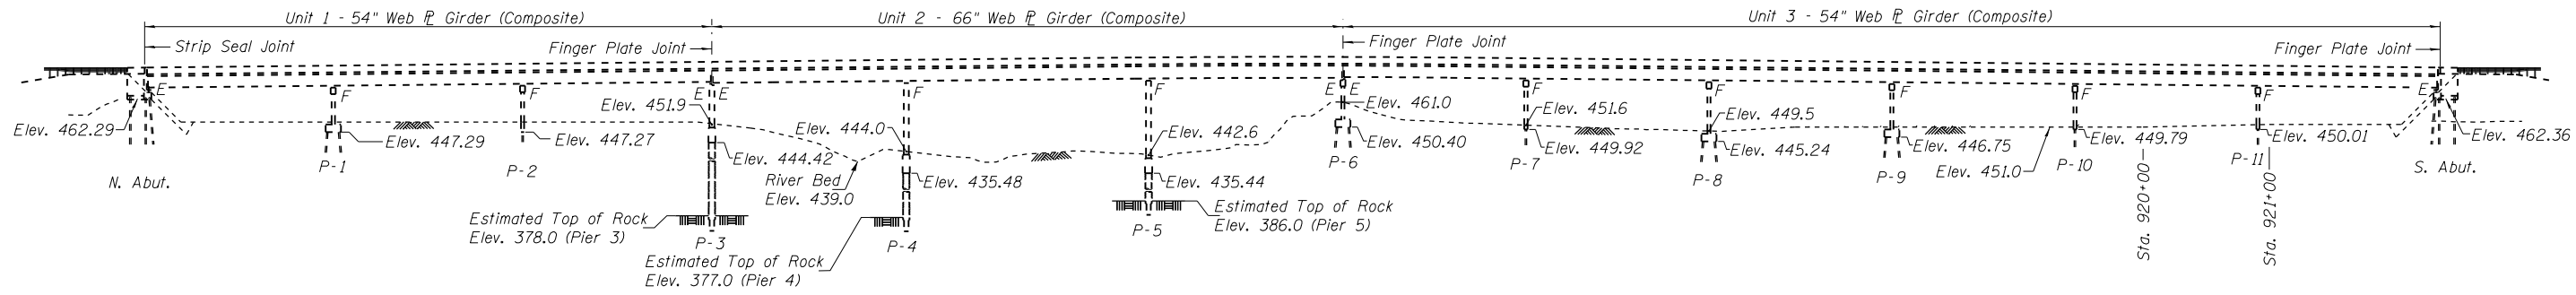

ELEVATION

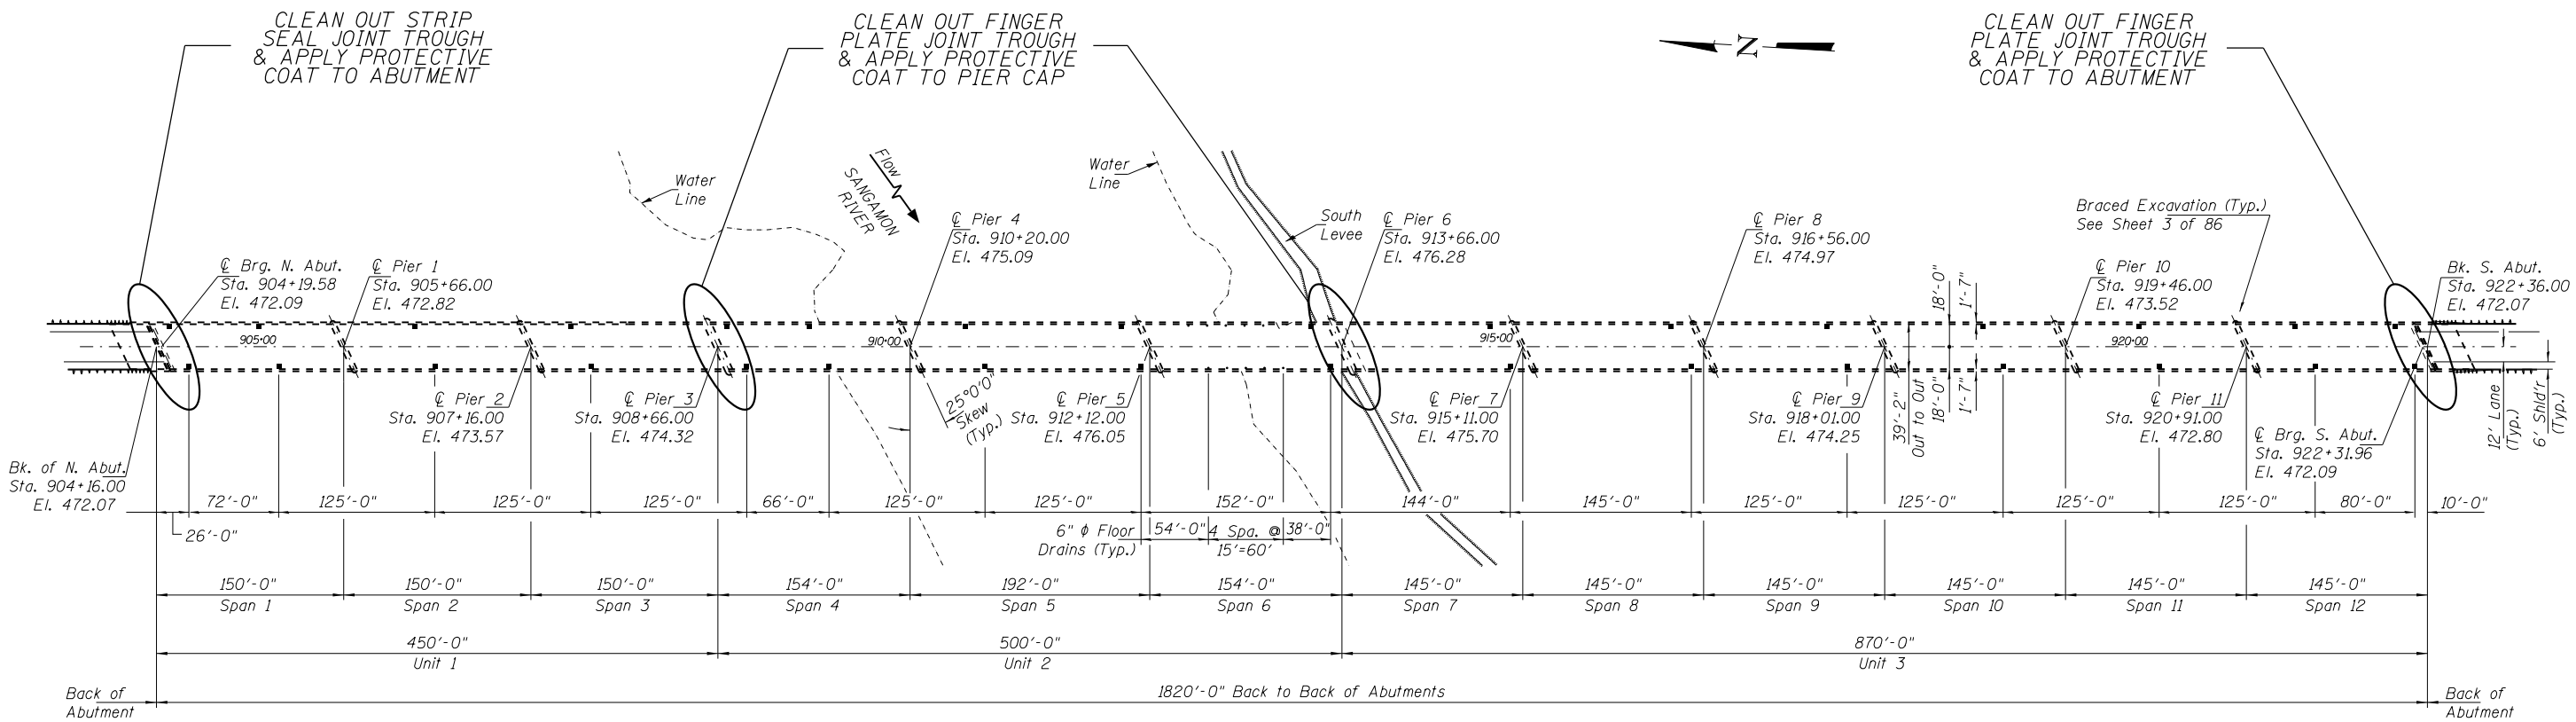


PLAN

BILL OF MATERIAL - SN 009-0510


ITEM	UNIT	QUANTITY
BRIDGE WASHING NO. 3	EACH	1
PROTECTIVE COAT	SQ. YD.	268



FILE NAME =	USER NAME = dudleybm	DESIGNED -	REVISED -	STATE OF ILLINOIS DEPARTMENT OF TRANSPORTATION	PROTECTIVE COAT APPLICATION DETAIL SN 009-0510				F.A. RTE.	SECTION	COUNTY	TOTAL SHEETS	SHEET NO.
D:\OPERATIONS\Bridges\Bridgeplans.CAD\72J08 - various major bridges - joint cleaning and sealant replacement.dwg	DATE = 3/24/2016	CHECKED -	REVISED -		• D6 BRIDGE CLEANING 2016-1	VARIOUS	8	6					
PLOT SCALE = 40.0000' / in.	CHECKED -	REVISED -	REVISED -		• I-55, IL 78, & ATHENS RD	CONTRACT NO. 72J08							
Default	PLOT DATE = 3/24/2016	DATE -	REVISED -		SCALE:	SHEET	OF	SHEETS	STA.	TO STA.	ILLINOIS FED. AID PROJECT		

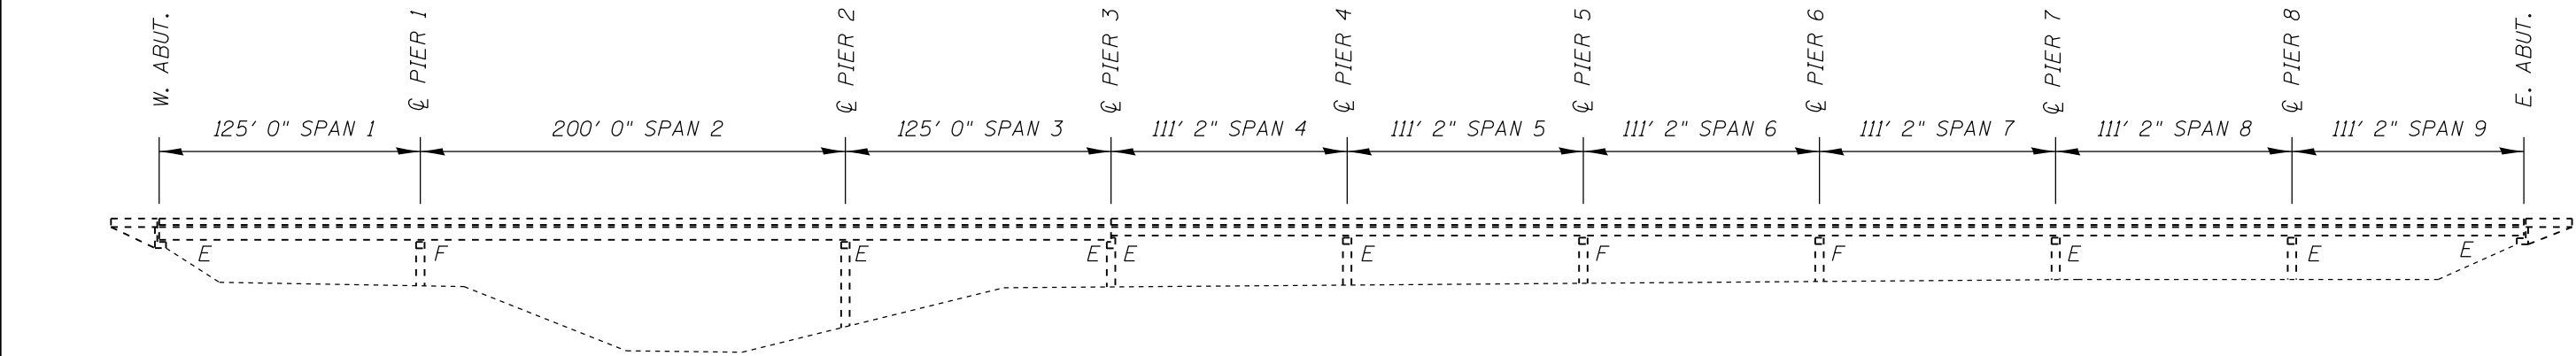


ELEVATION

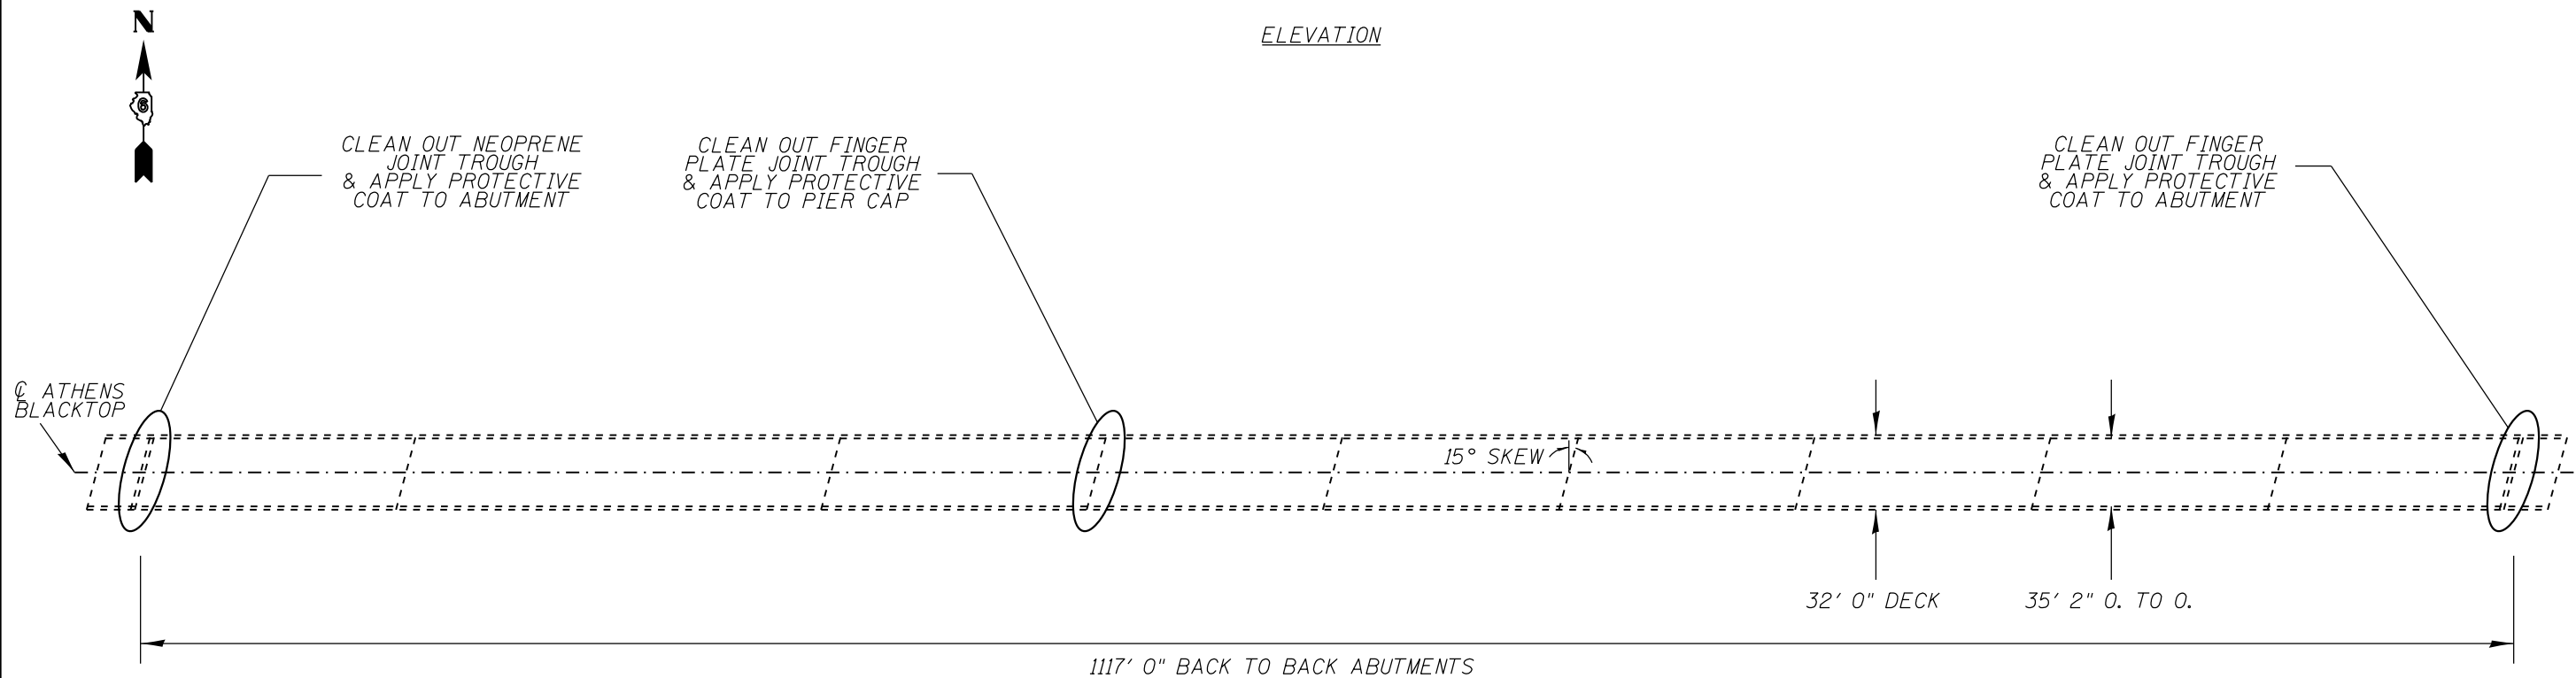

PLAN


BILL OF MATERIAL - SN 065-0019

ITEM	UNIT	QUANTITY
BRIDGE WASHING NO. 4	EACH	1
PROTECTIVE COAT	SQ. YD.	149

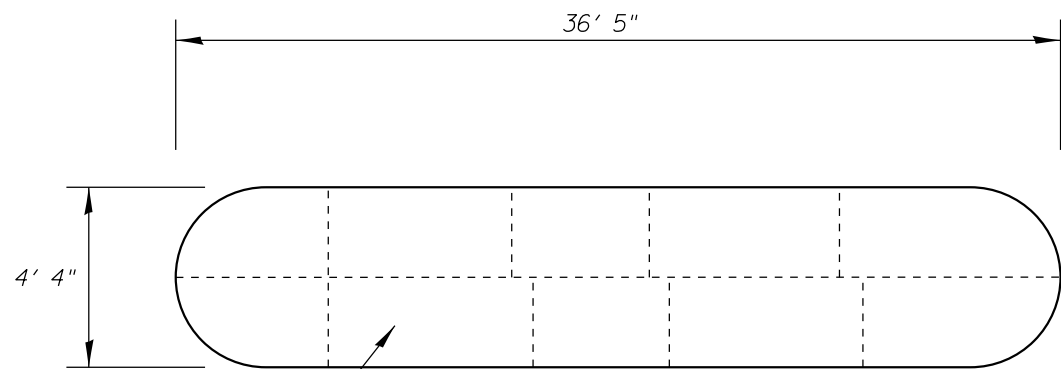


PROTECTIVE COAT -
17 SY TOP OF PIER


PIER 3 TOP PLAN

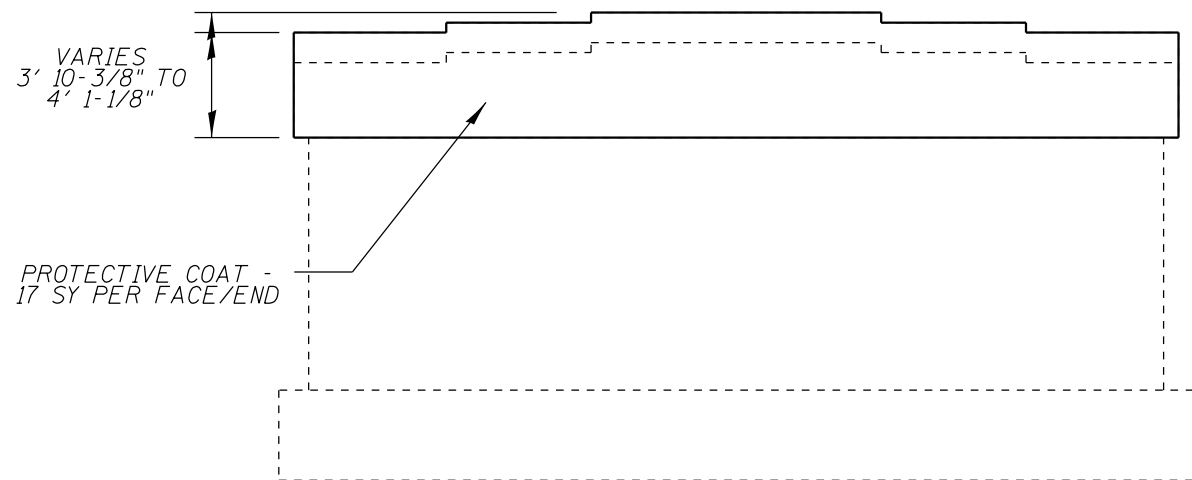

PIER 3 ELEVATION

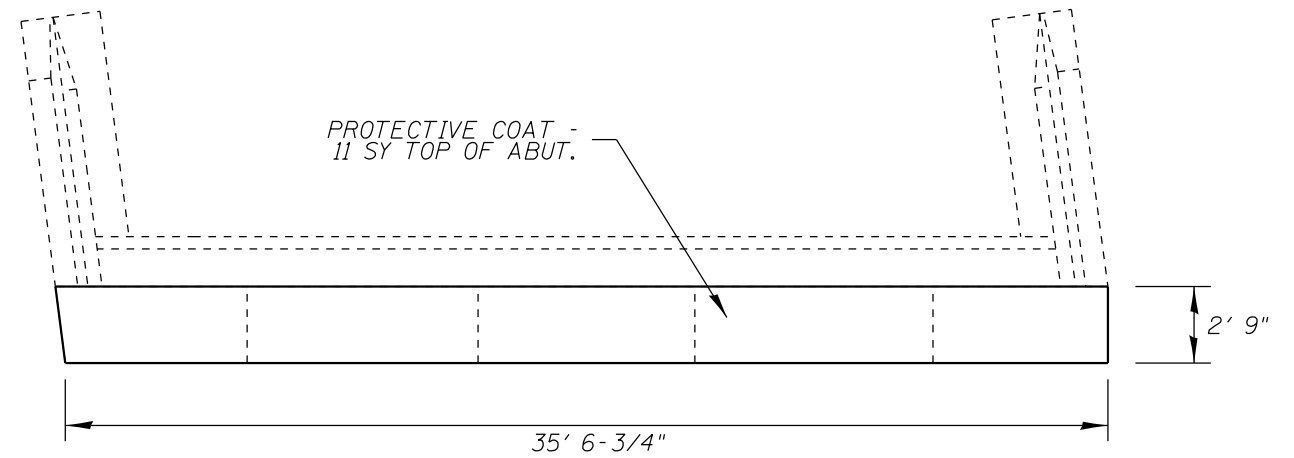

TYPICAL ABUTMENT PLAN VIEW

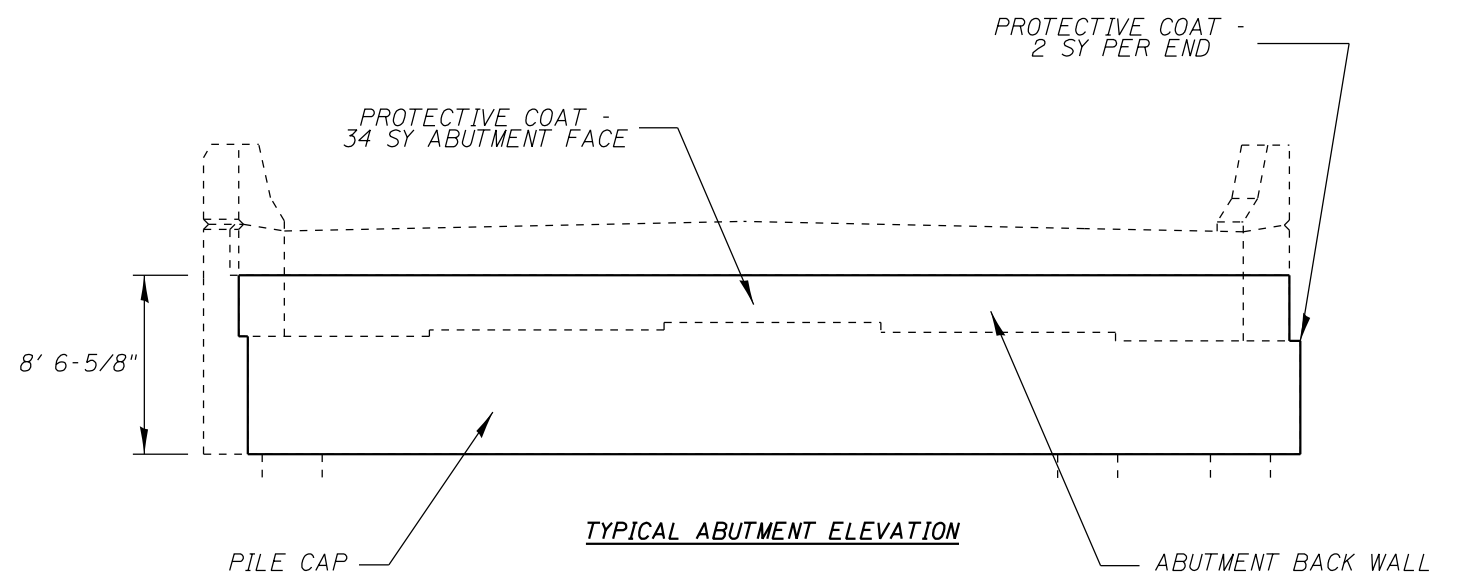

TYPICAL ABUTMENT ELEVATION

FILE NAME =	USER NAME = dudleybm	DESIGNED -	REVISED -	STATE OF ILLINOIS DEPARTMENT OF TRANSPORTATION	PROTECTIVE COAT APPLICATION DETAIL SN 065-0019				F.A. RTE.	SECTION	COUNTY	TOTAL SHEETS	SHEET NO.
D:\OPERATIONS\Bridges\Bridgeplans\CAD\72J08 - various major bridges - joint cleaning	DRAWN = seeling\plot\p4dms	CHECKED -	REVISED -						• D6 BRIDGE CLEANING 2016-1	VARIOUS	8	8	
Default	PLOT SCALE = 40.0000' / in.	DATE -	REVISED -		SCALE:	SHEET OF SHEETS	STA. TO STA.	ILLINOIS FED. AID PROJECT					
	PLOT DATE = 3/24/2016							CONTRACT NO. 72J08					