



F.A.P. RTE.	SECTION	COUNTY	TOTAL SHEETS	SHEET NO.
90/94	1999-161-1	COOK	75	13
STA.		TO STA.		
FED. ROAD DIST. NO.		ILLINOIS FED. AID PROJECT		
D-91-411-99				

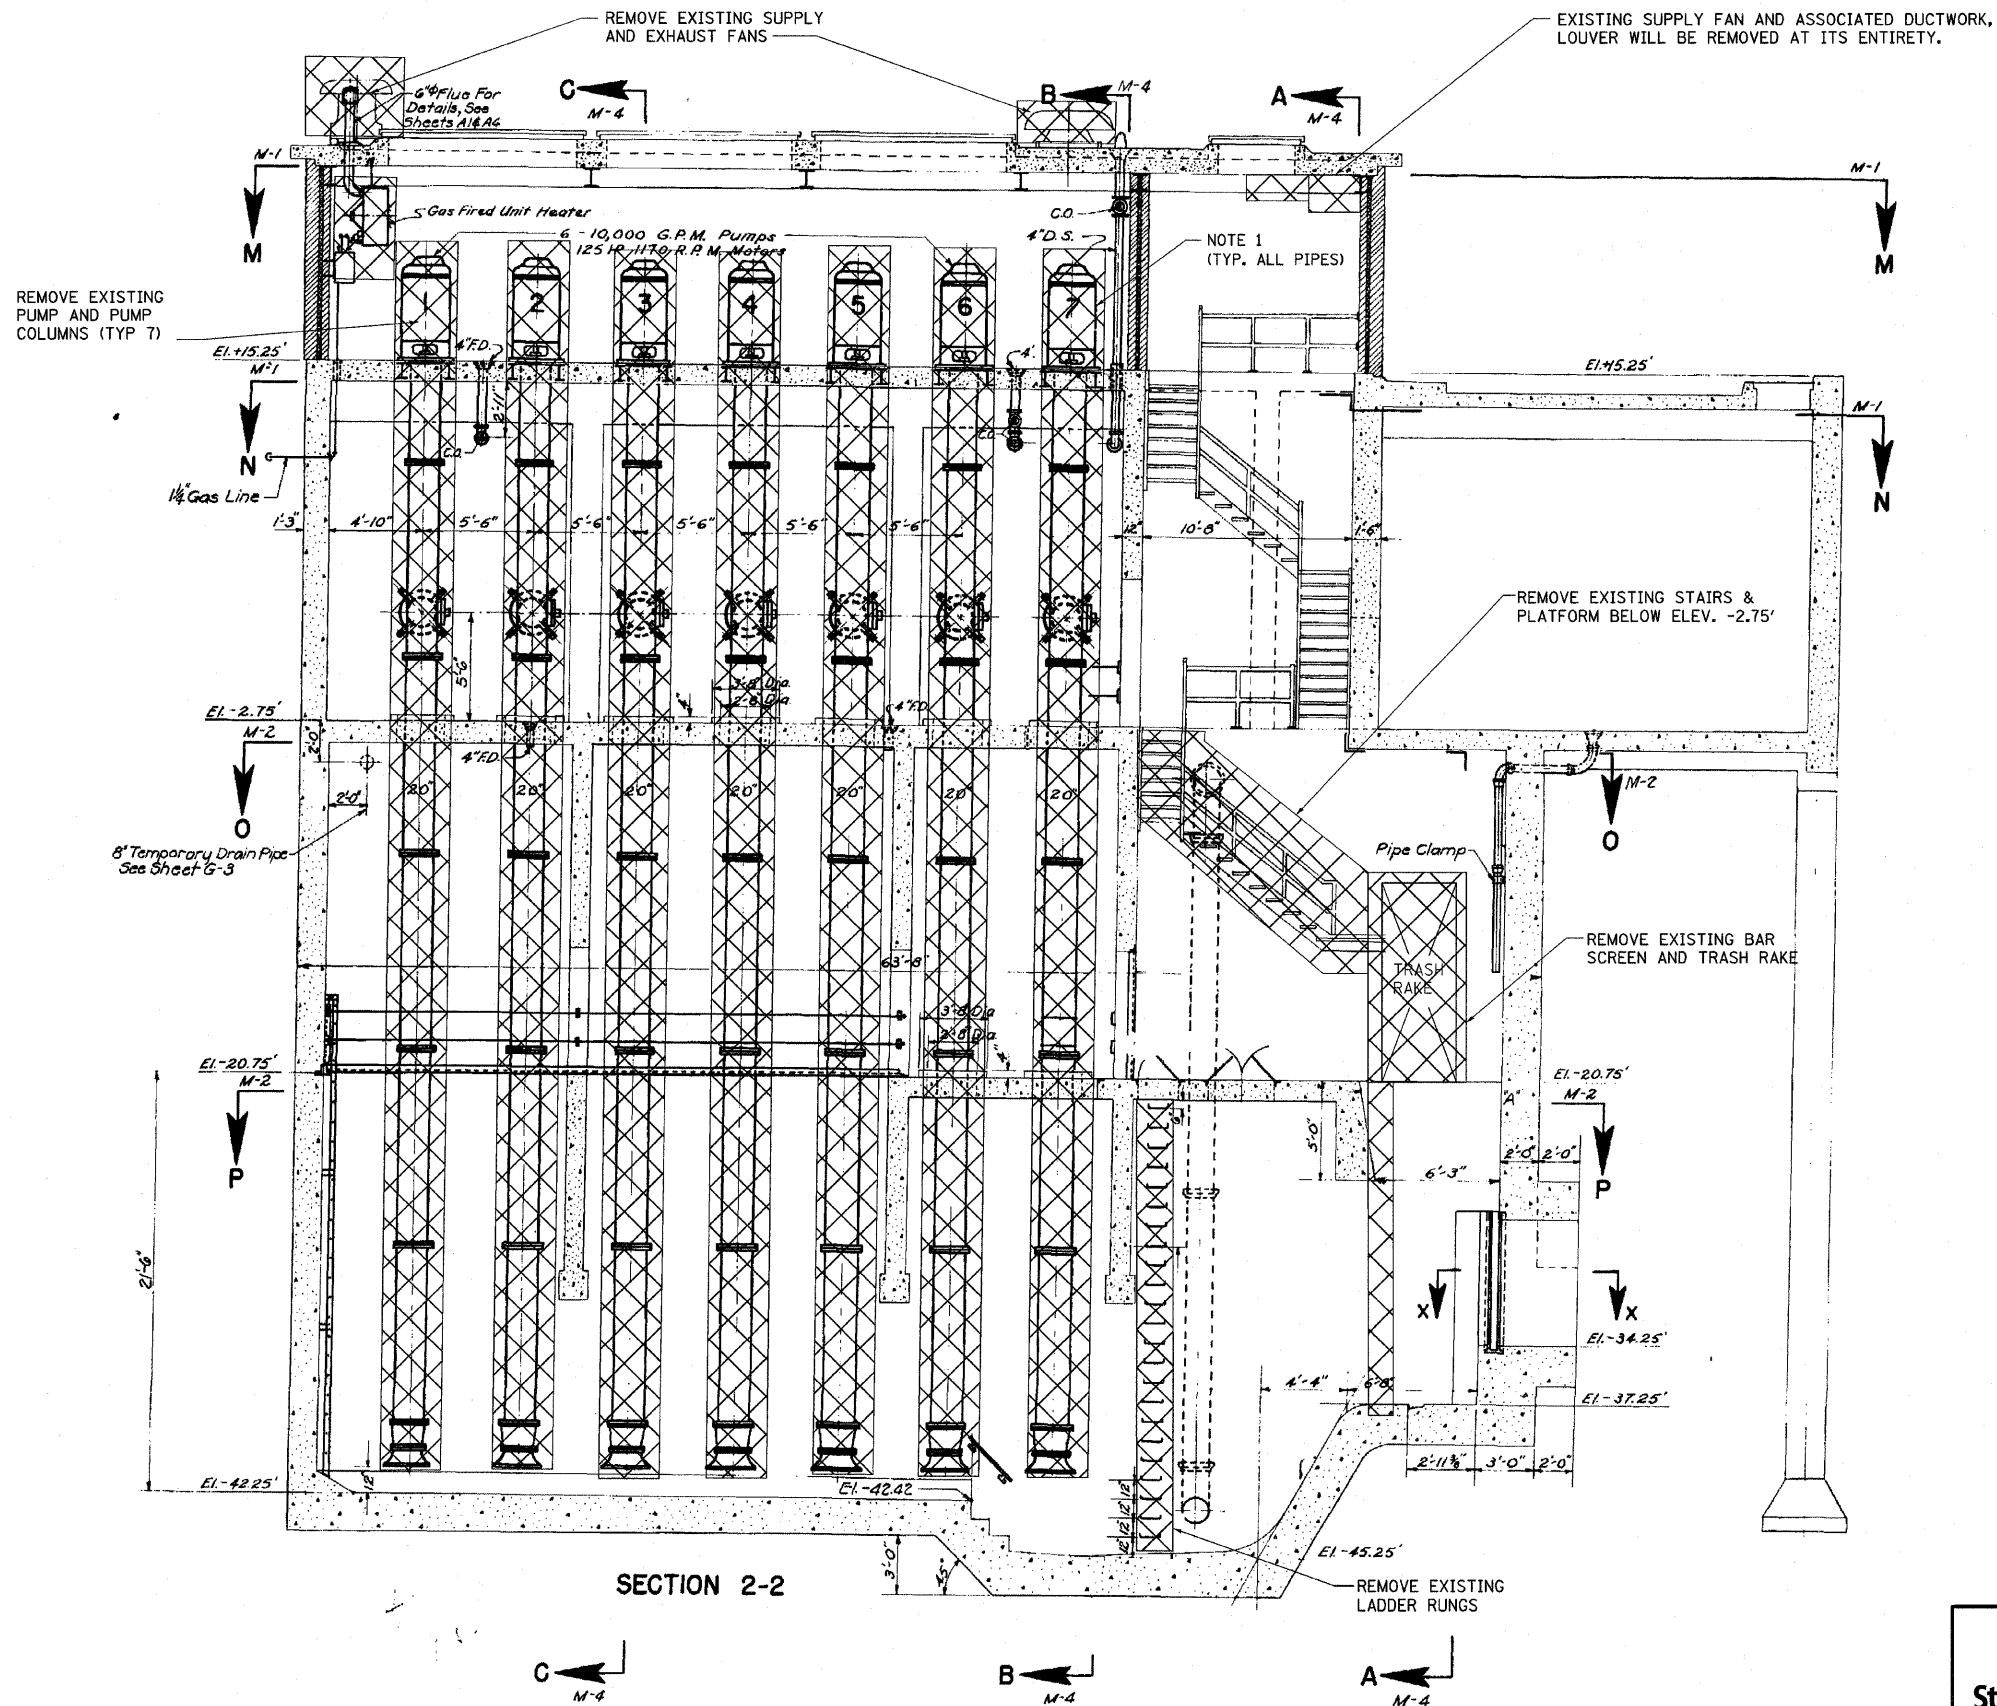

- NOTES:**
- LEAD BASED PAINTS WERE USED ON THE PIPES. DEMOLITION CONTRACTOR SHALL HAVE THE LEAD PAINT ABATED AND PROPERLY DISPOSED PER THE REQUIREMENTS OF DIVISION 9, SECTION 9B OF THE SPECIFICATIONS AND REQUIREMENTS OF ALL RULES GOVERNING REMOVAL OF LEAD BASED PAINTS FROM THE U.S. ENVIRONMENTAL PROTECTION AGENCY (USEPA) CONTAINED IN THE FEDERAL REGISTER 10 CFR PART 745.

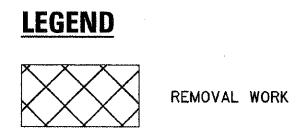

FOR GENERAL DEMOLITION NOTES SEE DWG DM-1.

REVISIONS	
NAME	DATE

ILLINOIS DEPARTMENT OF TRANSPORTATION
MECHANICAL DEMOLITION - SHEET 3

SCALE: VERT. NO SCALE
 HORIZ. NO SCALE
 DATE: 3/23/2010
 DRAWN BY: R.D.
 CHECKED BY: A.M.

553 West Higgins Road, Suite 130, Chicago, Illinois 60639-2801
 www.stanleygroup.com
 Illinois Firm Registration No. 04-00633

PLOT DATE = 3/22/2010
 FILE NAME = D:\98828-1\112808-1\112808.dgn
 PLOT SCALE = 1:1
 USER NAME = MUSEK