



F.A.P. RTE.	SECTION	COUNTY	TOTAL SHEETS	SHEET NO.
90/94	1999-161-1	COOK	75	14
STA.		TO STA.		
FED. ROAD DIST. NO.		ILLINOIS FED. AID PROJECT		
D-91-411-99				

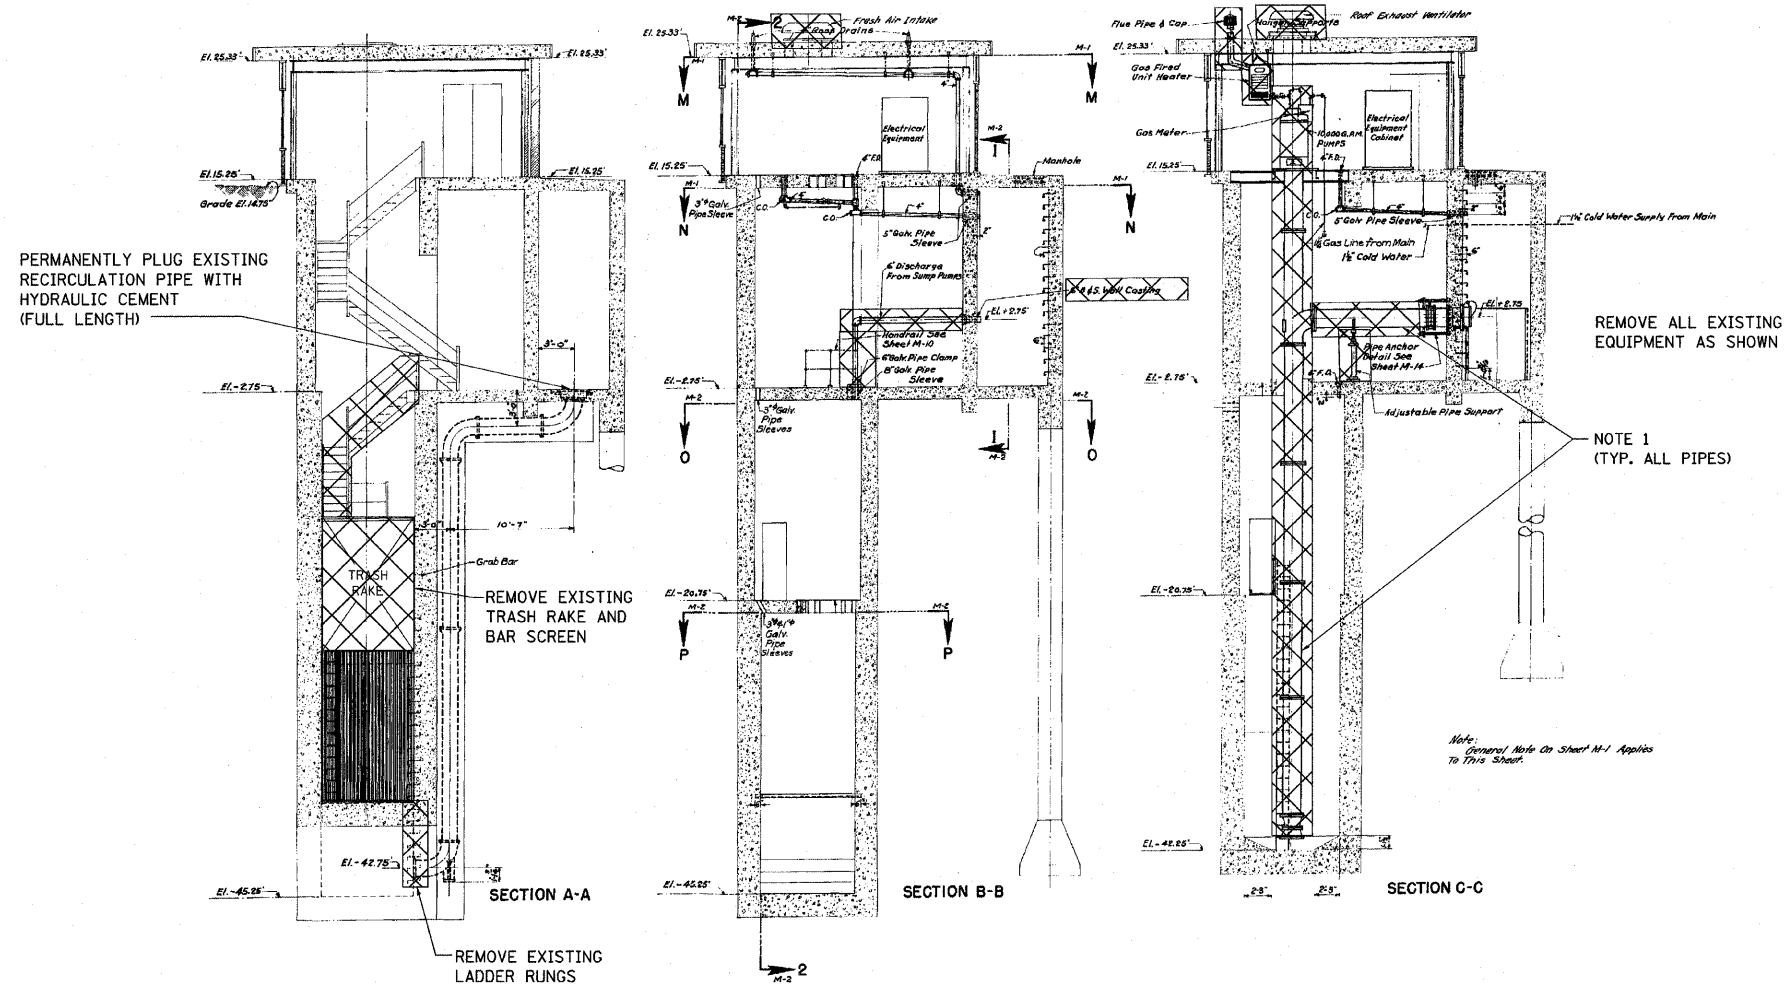

- NOTES:**
- LEAD BASED PAINTS WERE USED ON THE PIPES. DEMOLITION CONTRACTOR SHALL HAVE THE LEAD PAINT ABATED AND PROPERLY DISPOSED PER THE REQUIREMENTS OF DIVISION 9, SECTION 9B OF THE SPECIFICATIONS AND REQUIREMENTS OF ALL RULES GOVERNING REMOVAL OF LEAD BASED PAINTS FROM THE U.S. ENVIRONMENTAL PROTECTION AGENCY (USEPA) CONTAINED IN THE FEDERAL REGISTER 10 CFR PART 745.

**LEGEND**

 REMOVAL WORK

FOR GENERAL DEMOLITION NOTES SEE DWG DM-1.

PLOT DATE = 3/22/2010  
 FILE NAME = D:\60828-ht-dm-64.dgn  
 PLOT SCALE = 1:20000  
 USER NAME = MUSEY



551 West Higgins Road, Suite 750, Chicago, Illinois 60639-2801  
 www.stanleygroup.com  
 Illinois Fire Registration No. 04-00633

REVISIONS	
NAME	DATE

ILLINOIS DEPARTMENT OF TRANSPORTATION

**MECHANICAL DEMOLITION - SHEET 4**

SCALE: VERT. NO SCALE  
 HORIZ. NO SCALE  
 DATE: 3/23/2010

DRAWN BY: R.D.  
 CHECKED BY: A.M.