


F.A.P. RTE.	SECTION	COUNTY	TOTAL SHEETS	SHEET NO.
90/94	1999-161-1	COOK	75	37
STA.		TO STA.		
FED. ROAD DIST. NO.		ILLINOIS	FED. AID PROJECT	
D-91-411-99				

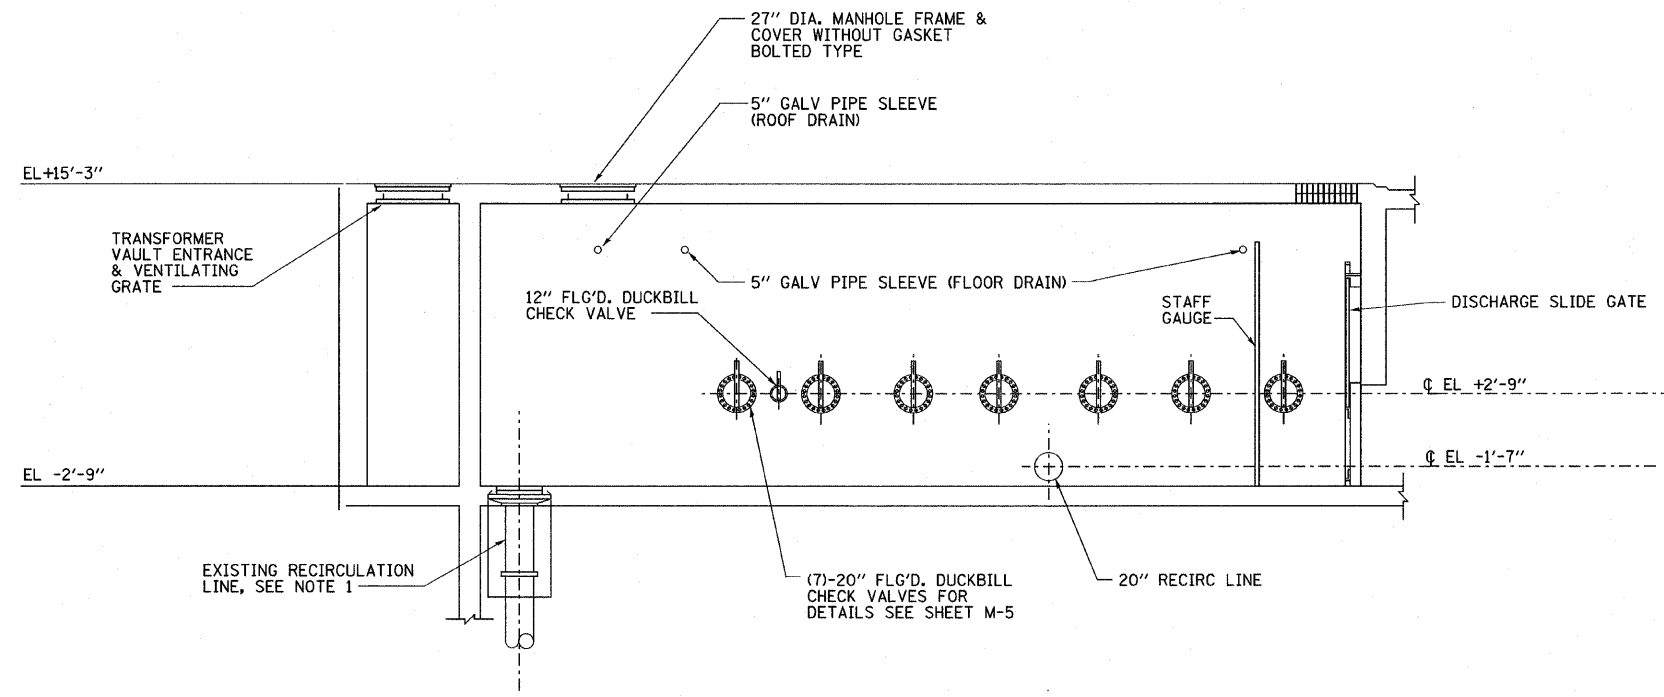

ELEVATION F-F
M-2

NOTES:

- CONTRACTOR TO FILL ENTIRE LENGTH OF EXISTING RECIRCULATION PIPE WITH HYDRAULIC CEMENT. FINISH FLUSH WITH FLOOR.

PLOT DATE = 3/22/2010
FILE NAME = D:\B2828-ahh-M-04.dgn
PLOT SCALE = 1/8"=1'-0"
USER NAME = WUSEBY



REVISIONS	
NAME	DATE

ILLINOIS DEPARTMENT OF TRANSPORTATION
GENERAL ARRANGEMENT - ELEVATION
SCALE: VERT. 3/16"=1'-0"
HORIZ. DATE: 3/23/2010
DRAWN BY: R.D.
CHECKED BY: A.M.