
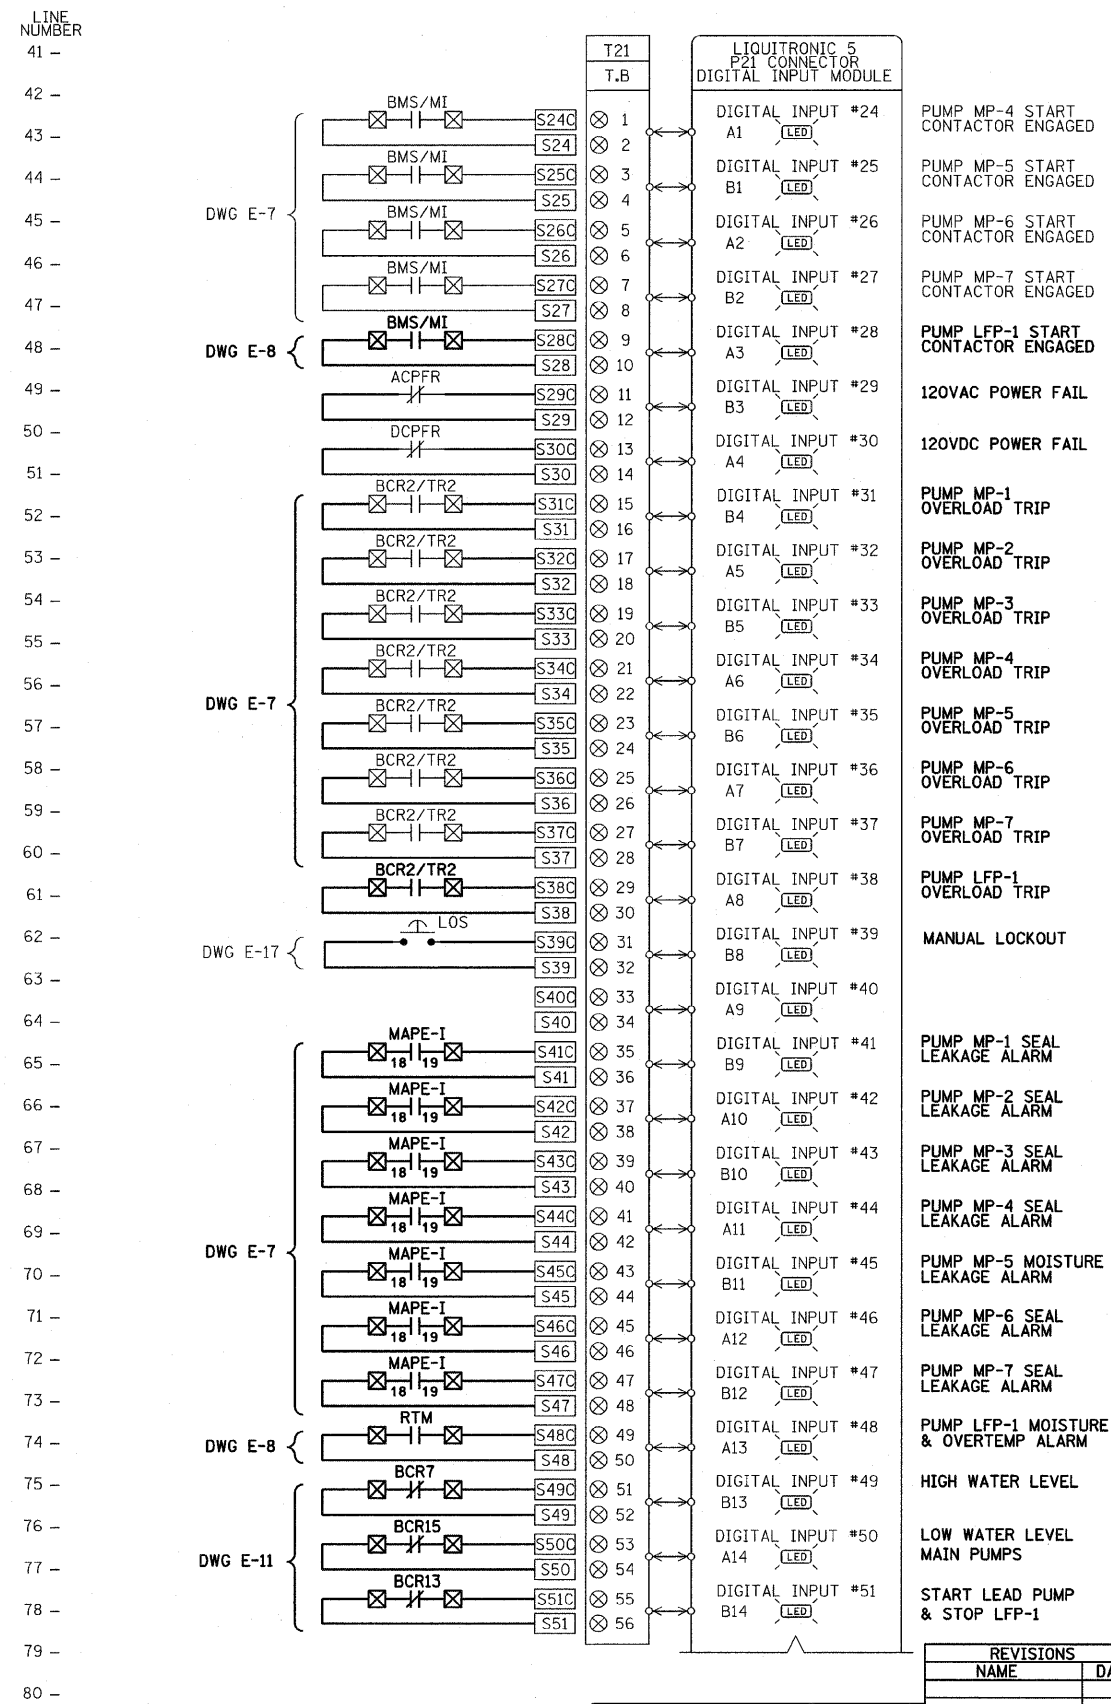


F.A.P. RTE.	SECTION	COUNTY	TOTAL SHEETS	SHEET NO.
90/94	1999-161-1	COOK	75	57
STA.		TO STA.		
FED. ROAD DIST. NO.		ILLINOIS	FED. AID PROJECT	
D-91-411-99				

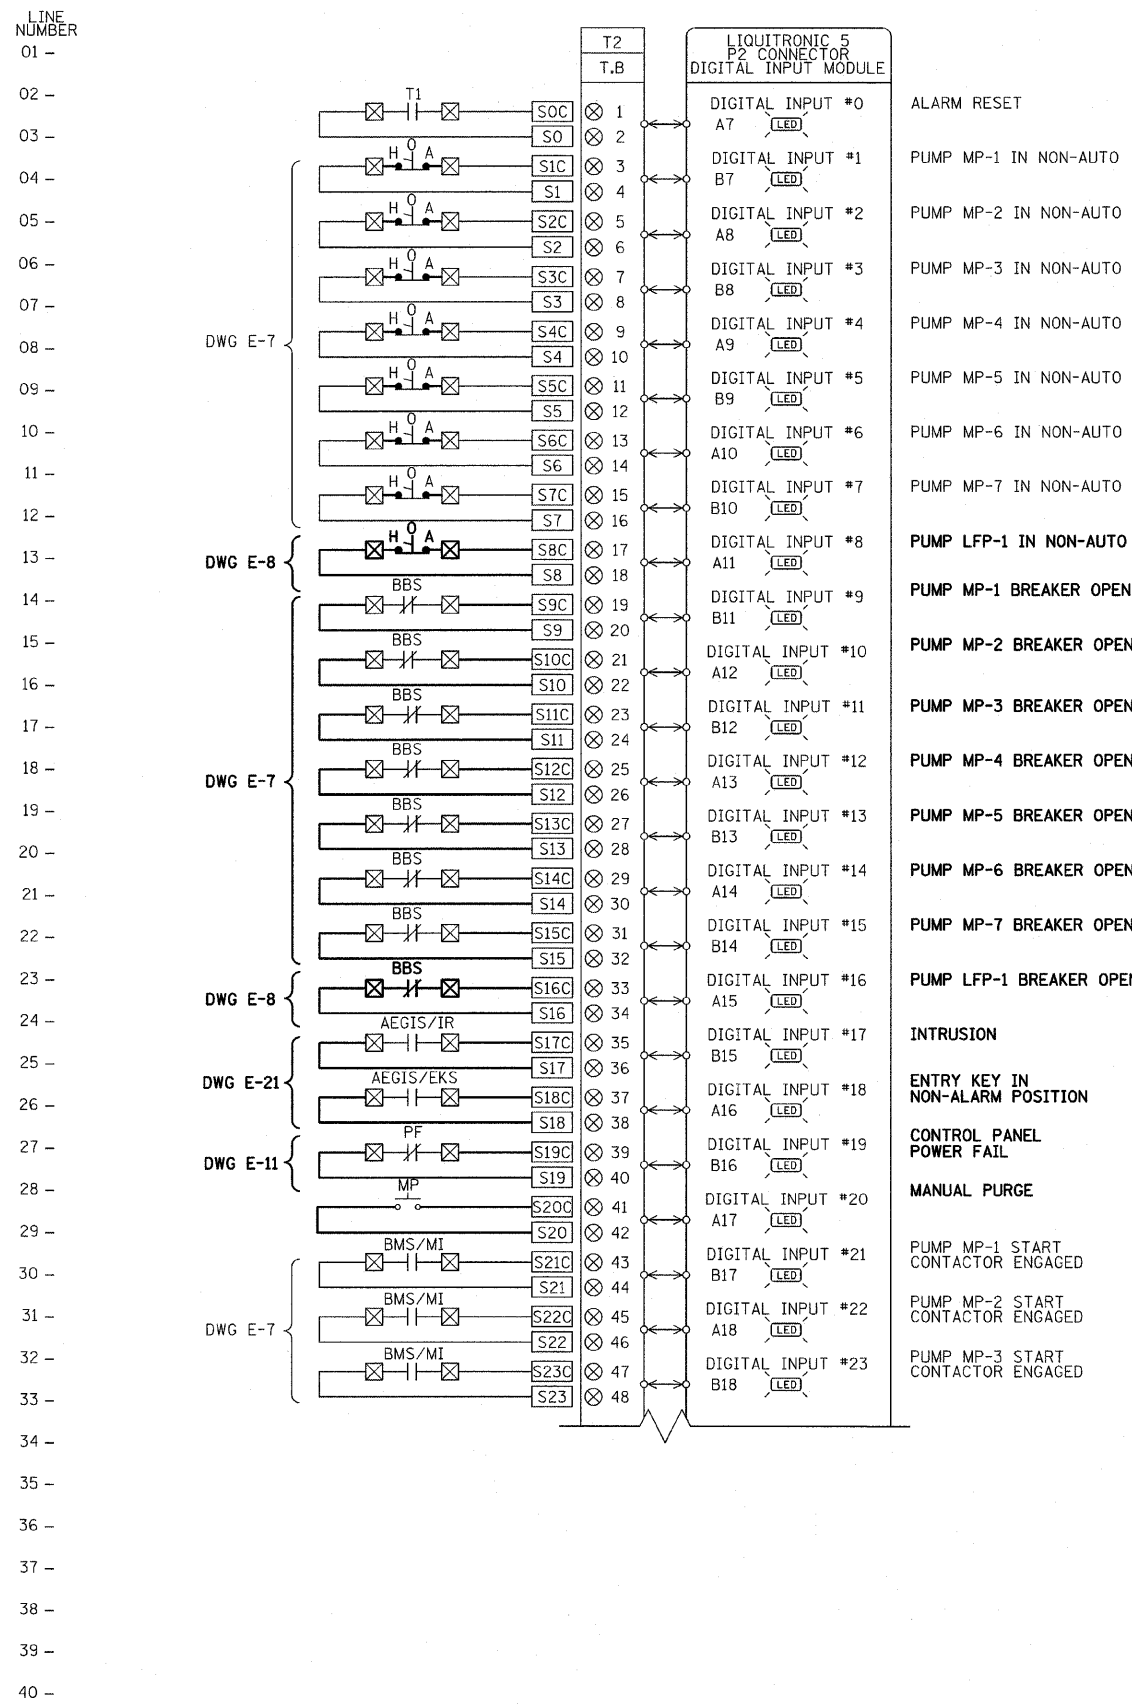

NOTES:

- FOR NOTES AND LEGEND SEE DWG E-14.
- REMOVE EXISTING FIELD WIRING FROM POINTS S18 & S18C THRU S19 & S19C, S28, S28C, S29, S29C, S31 & S31C THRU S36 & S36C. REWIRE AS SHOWN.

REVISIONS	
NAME	DATE

ILLINOIS DEPARTMENT OF TRANSPORTATION

SCADA PANEL SCHEMATIC/WIRING DIAGRAM

SHEET 2

SCALE: VERT. NO SCALE
HORIZ. NO SCALE
DATE: 3/23/2010

DRAWN BY: B.K.
CHECKED BY: M.Z.



PLOT DATE = 3/22/2010
FILE NAME = D:\60828-nt-e-15.dgn
PLOT SCALE = 1:1
USER NAME = #USER#