


DATE	
BY	
FINAL SURVEY	
PLOTTED	
NOTE BOOK	
AREAS	
CHECKED	
NO.	

DATE	
BY	
ORIGINAL SURVEY	
PLOTTED	
NOTE BOOK	
AREAS	
CHECKED	
NO.	

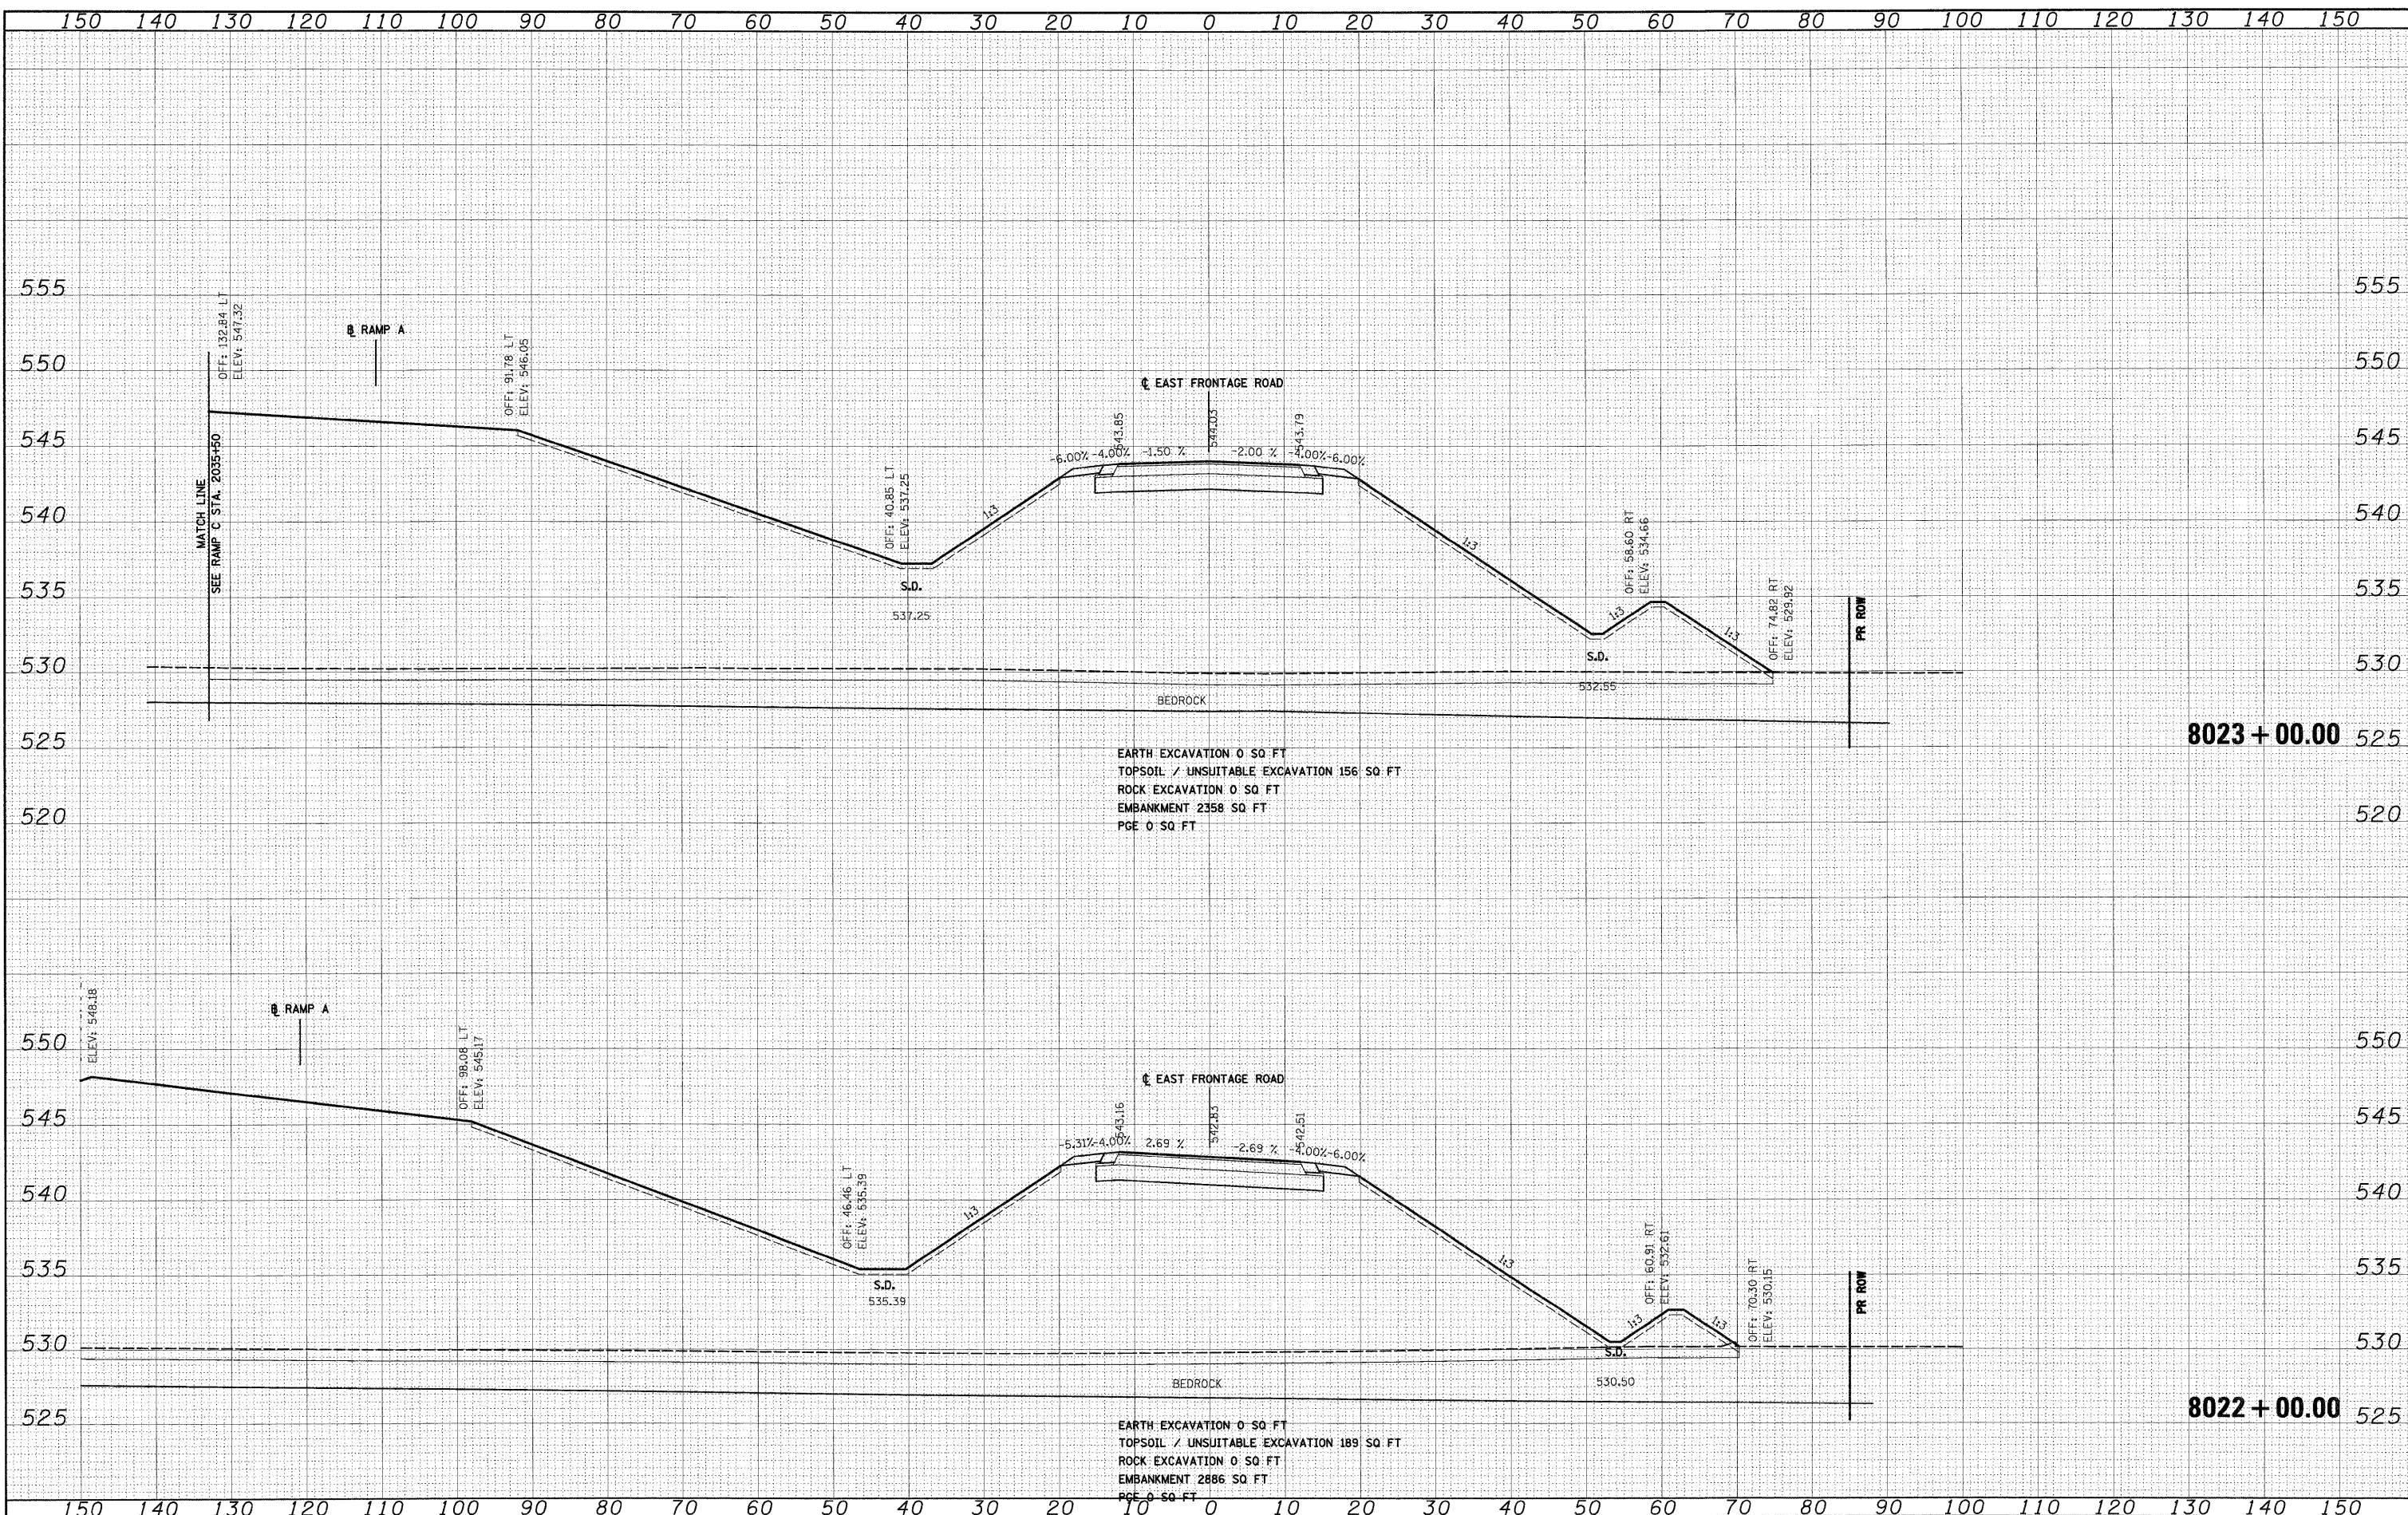

EARTH EXCAVATION 0 SQ FT  
 TOPSOIL / UNSUITABLE EXCAVATION 156 SQ FT  
 ROCK EXCAVATION 0 SQ FT  
 EMBANKMENT 2358 SQ FT  
 PGE 0 SQ FT

EARTH EXCAVATION 0 SQ FT  
 TOPSOIL / UNSUITABLE EXCAVATION 189 SQ FT  
 ROCK EXCAVATION 0 SQ FT  
 EMBANKMENT 2886 SQ FT  
 PGE 0 SQ FT

FILE NAME = D:\60C31-SHT-XSHT04.dgn

USER NAME = TKluegel

DESIGNED - TRK  
 DRAWN - TRK  
 CHECKED - DLT  
 DATE - 12/18/09

REVISED -  
 REVISED -  
 REVISED -  
 REVISED -

STATE OF ILLINOIS  
 DEPARTMENT OF TRANSPORTATION

EAST FRONTAGE ROAD

SCALE: 1"=10'H; 1"=5'V SHEET NO. 11 OF 30 SHEETS STA. 8022+00.00 TO STA. 8023+00.00

F.A.I. RTE.	SECTION	COUNTY	TOTAL SHEETS	SHEET NO.
55	(99-1&2)AC-3	WILL	524	439
CONTRACT NO. 60C31				
FED. ROAD DIST. NO. 1 ILLINOIS FED. AID PROJECT				