


ROUTE VARIOUS	SECTION 2009-1011	COUNTY VARIOUS	TOTAL SHEETS 36	SHEET NUMBER 23
------------------	----------------------	-------------------	--------------------	--------------------


Contract 60163

R 14 E

T 40 N

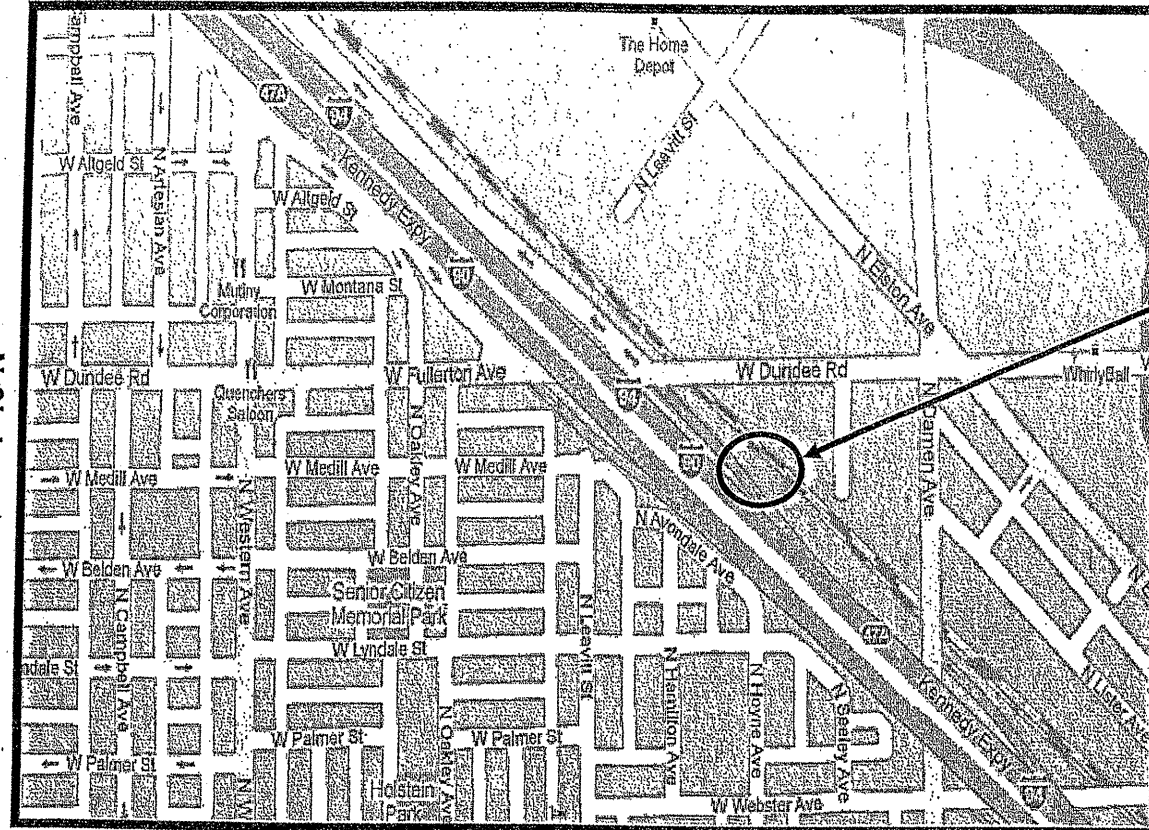



CITY OF CHICAGO
LAKE VIEW, NORTH AND WEST TOWNSHIP
COOK COUNTY

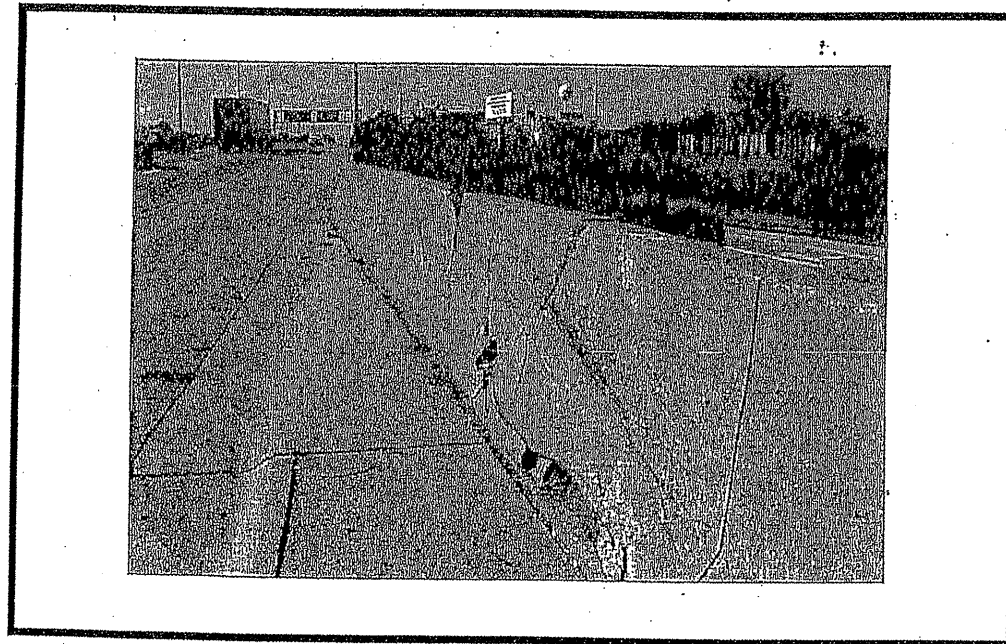

TRAFFIC DATA:

I-94: SPEED LIMIT = 55 MPH
2009 ADT = 289,900

**LOCATION 12: I-90/94 NWB (KENNEDY) SOUTH OF FULLERTON STREET
RIGHT SIDE.**

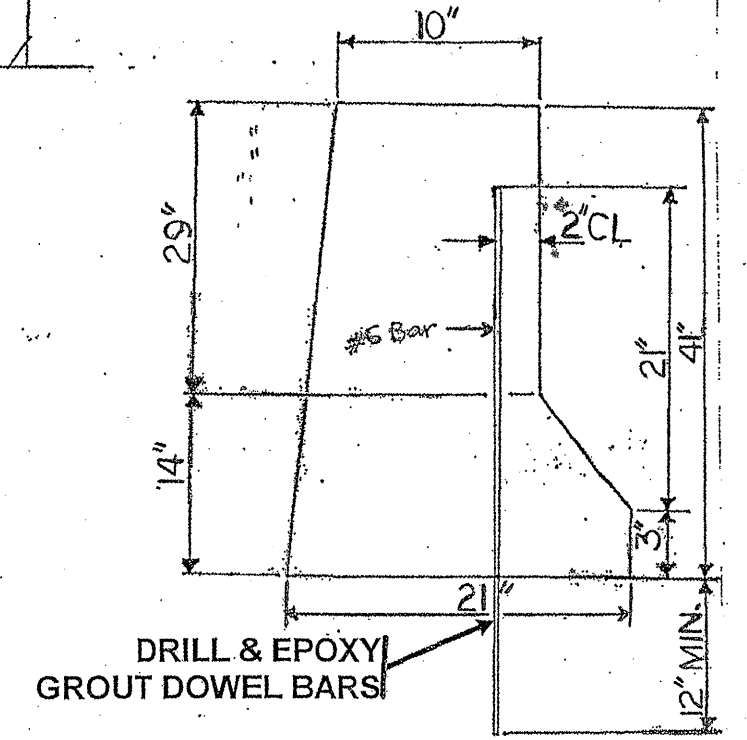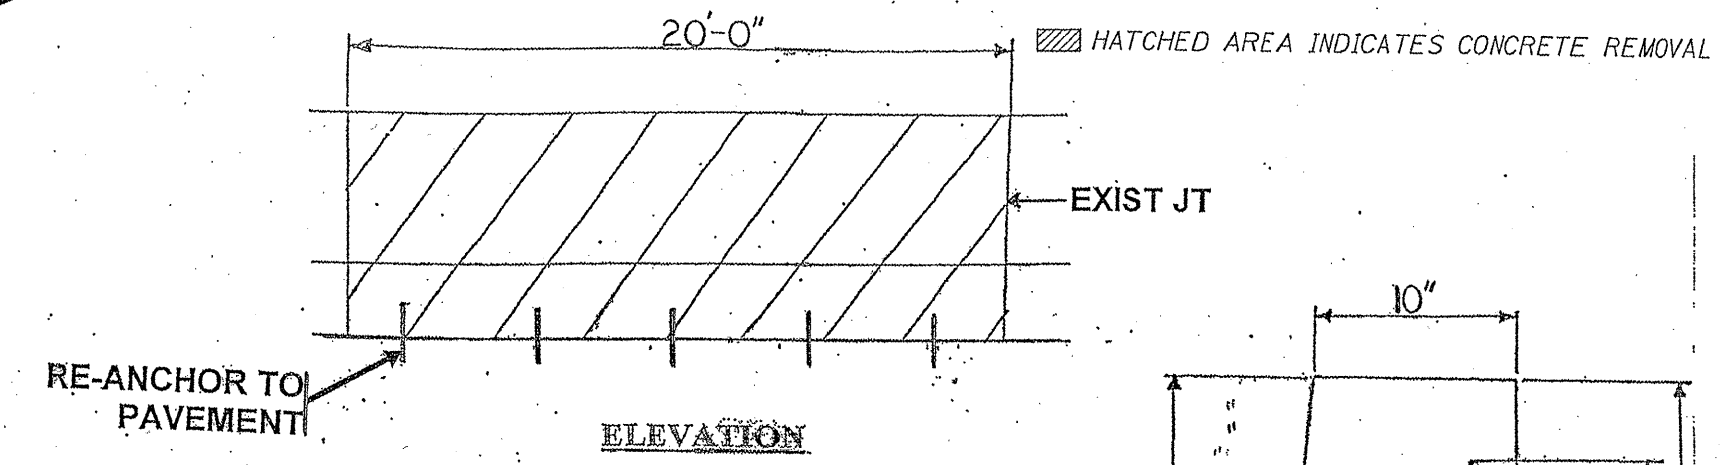

FULL DEPTH BARRIER REPAIR
SEE SHEET 8 FOR MORE DETAILS

Concrete Removal (Cu Yd)	2.6
Concrete Structure (Cu Yd)	2.6

FOR INFORMATION ONLY

ILLINOIS DEPARTMENT OF TRANSPORTATION

LOCATION: 12
I-90/94 (JFK)