
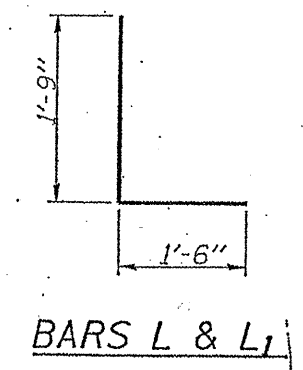
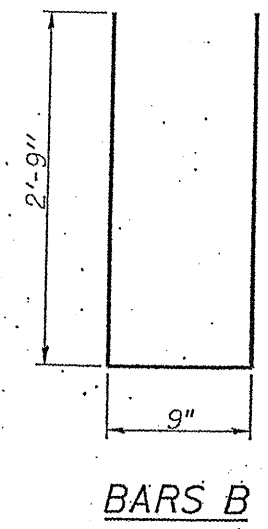


Contract 60163

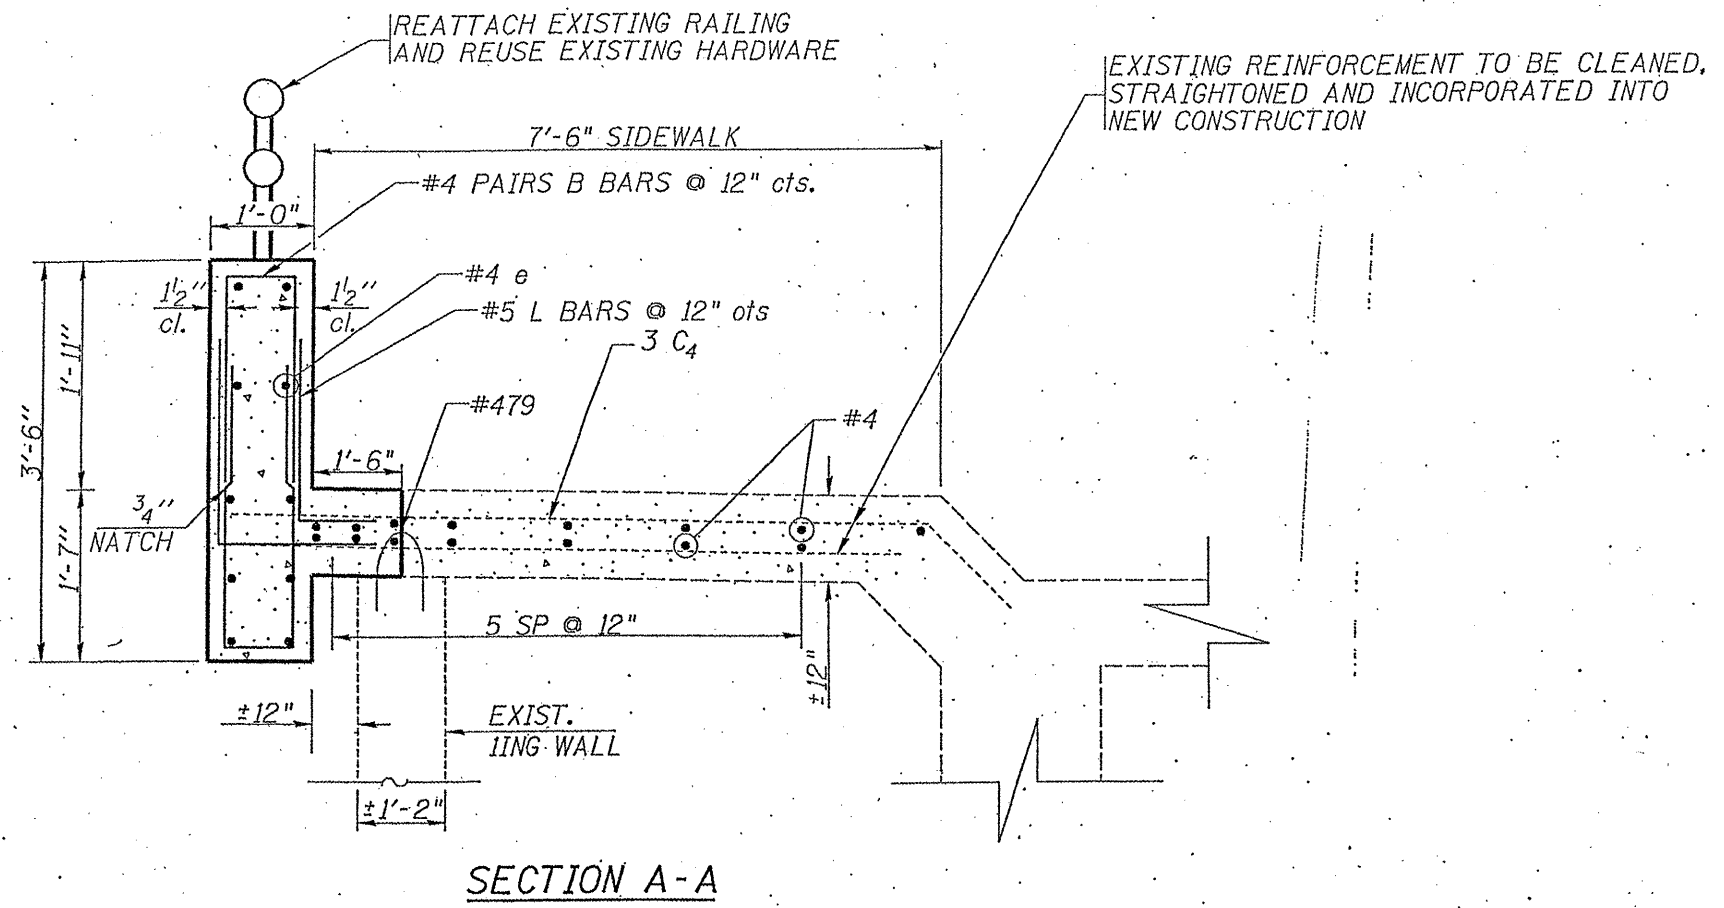

ALL REINFORCEMENT BARS SHALL BE EPOXY COATED (E)

BRIDGE PARAPET REPAIR  
SEE SHEET 10 FOR MORE DETAILS

Bar	No.	Size	Length	Shape
B	26	#4	6'-3"	U
e	12	#4	12'-5"	—
L	26	#5	3'-3"	L
Reinforcement Bars, Epoxy Coated			Lbs.	300
Concrete Superstructure			Cu. Yds.	2.4
Concrete Removal			Cu. Yds.	2.4
FOR INFORMATION ONLY				

ILLINOIS DEPARTMENT OF TRANSPORTATION

LOCATION: 16  
OGDEN AVE. AT I-290  
SN 016-0235

SHEET 2 OF 2