

ROUTE VARIOUS	SECTION 2009-1011	COUNTY VARIOUS	TOTAL SHEETS 36	SHEET NUMBER 30
------------------	----------------------	-------------------	-----------------------	-----------------------



R 12 E

Contract 60163



VILLAGE OF HIGHLAND PARK
DEERFIELD TOWNSHIP
LAKE COUNTY

LOCATION 18: SB ROUTE 41 AT DEERFIELD ROAD EXIT RAMP, LEFT SIDE ROADWAY IN MEDIAN.

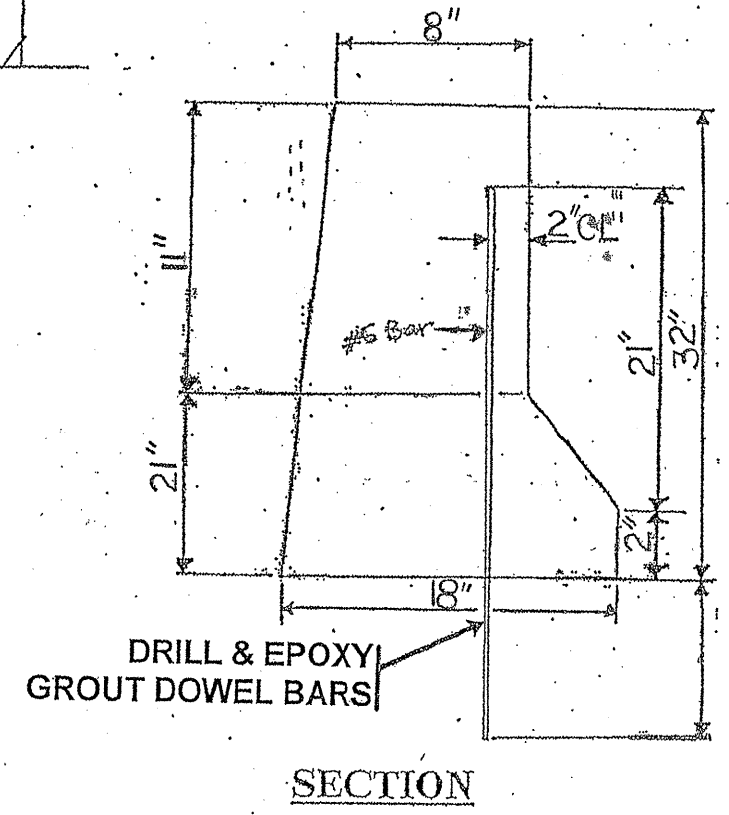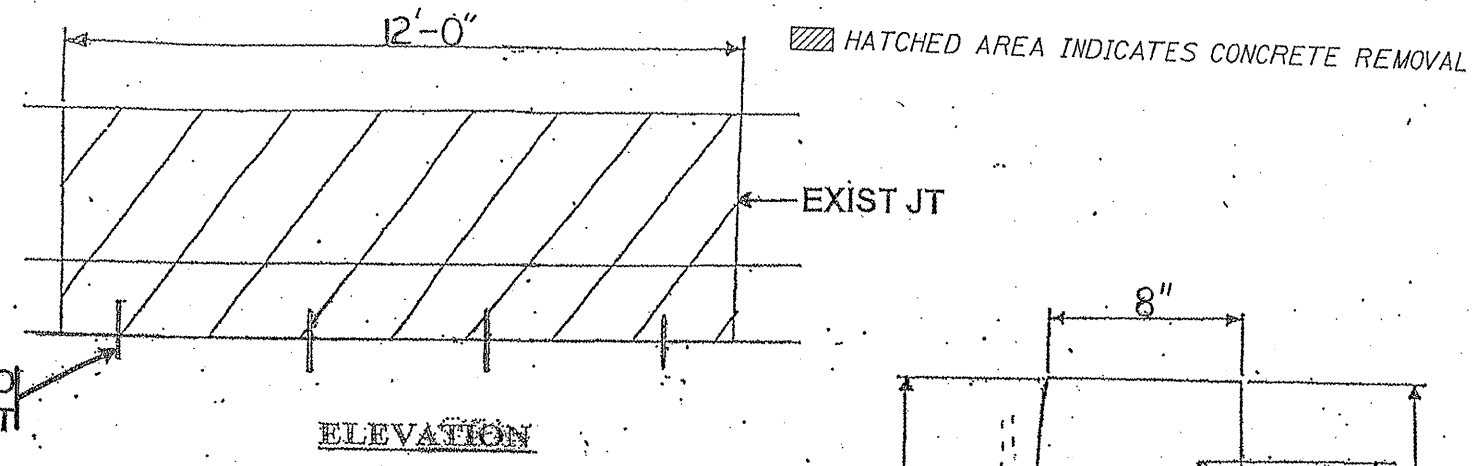

FULL DEPTH BARRIER REPAIR
SEE SHEET 8 FOR MORE DETAILS

Concrete Removal (Cu Yd)	1.0
Concrete Structure (Cu Yd)	1.1
FOR INFORMATION ONLY	

TRAFFIC DATA:

ROUT 41: SPEED LIMIT = 50 MPH
2009 ADT = 59,400

ILLINOIS DEPARTMENT OF TRANSPORTATION

LOCATION: 18
ROUTE 41 (SB)

