


ROUTE	SECTION	COUNTY	TOTAL SHEETS	SHEET NUMBER
FAU 0297	2009-107 I	WILL	9	5

CONTRACT 60J06

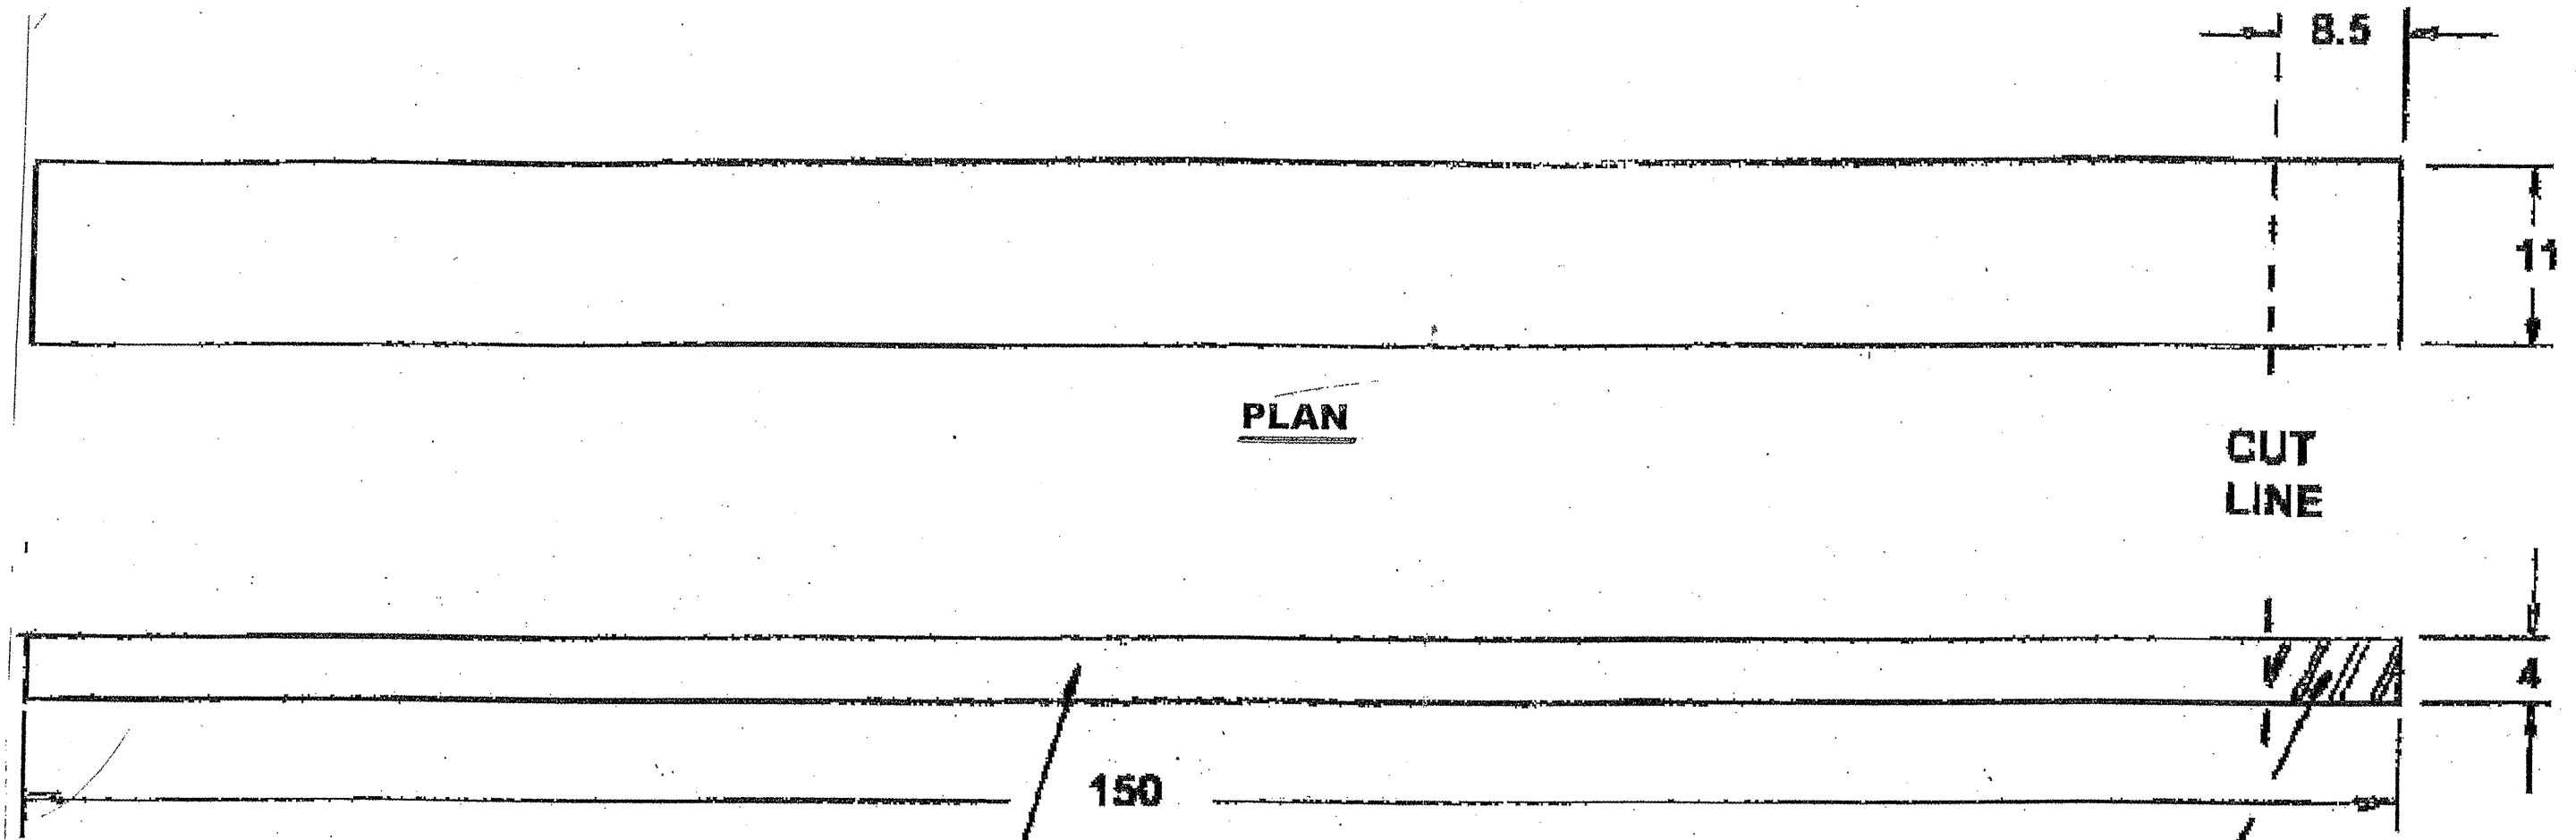

PLAN

CUT
LINE

ELEVATION

RACK PLATE STARTING MATERIAL
(Including Test Section)

**AISI 620 Annealed Plate or
ASTM A572 Grade 50 Plate
Tensile Strength 65 ksi min
Yield Strength 50 ksi min
21% Elongation min
CVN Impact Toughness, 30 ft-lbs at 40°F**

**Test Section for
Mechanical Properties**

Starting Plate Material for Rack
**All dimensions in inches except for
surface roughness in microinches**

ILLINOIS DEPARTMENT OF
TRANSPORTATION

JACKSON ST. BRIDGE
OVER DES PLAINS RIVER
STARTING PLATE MATERIAL FOR RACK
S.N. 099-0239