
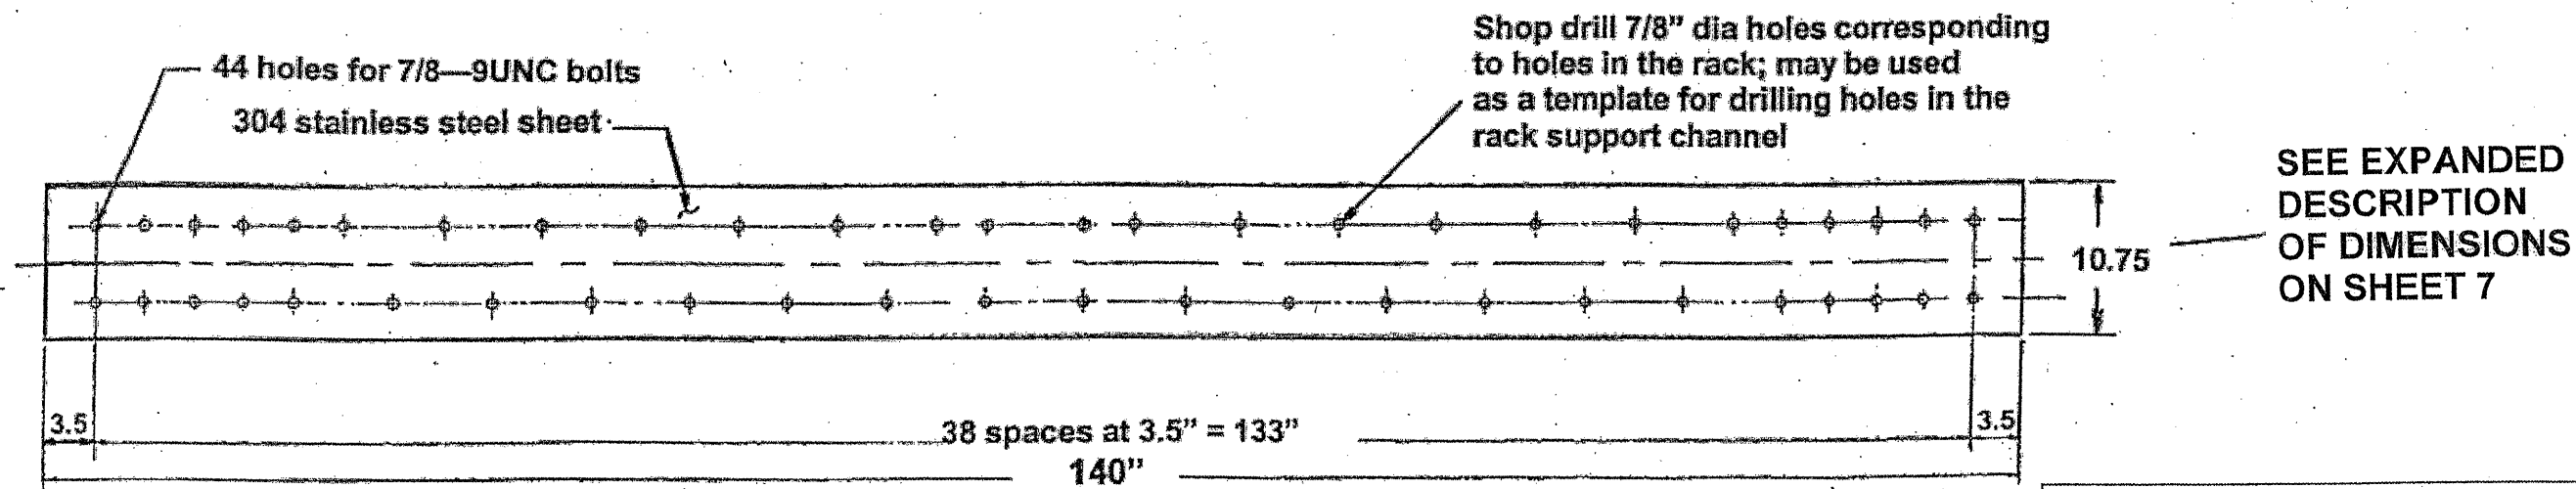


ROUTE	SECTION	COUNTY	TOTAL SHEETS	SHEET NUMBER
FAU 0297	2009-107 I	WILL	9	6

CONTRACT 60J06

Drill through 7/8" dia holes and counterbore 1 1/32 dia x 0.875 deep.
Align rack with existing rack support holes, redrilling or reaming to 7/8".
Insert 7/8"—9UNC x 3" long ASTM A574 socket head cap screws.
Torque requirements to be determined by the Engineer.

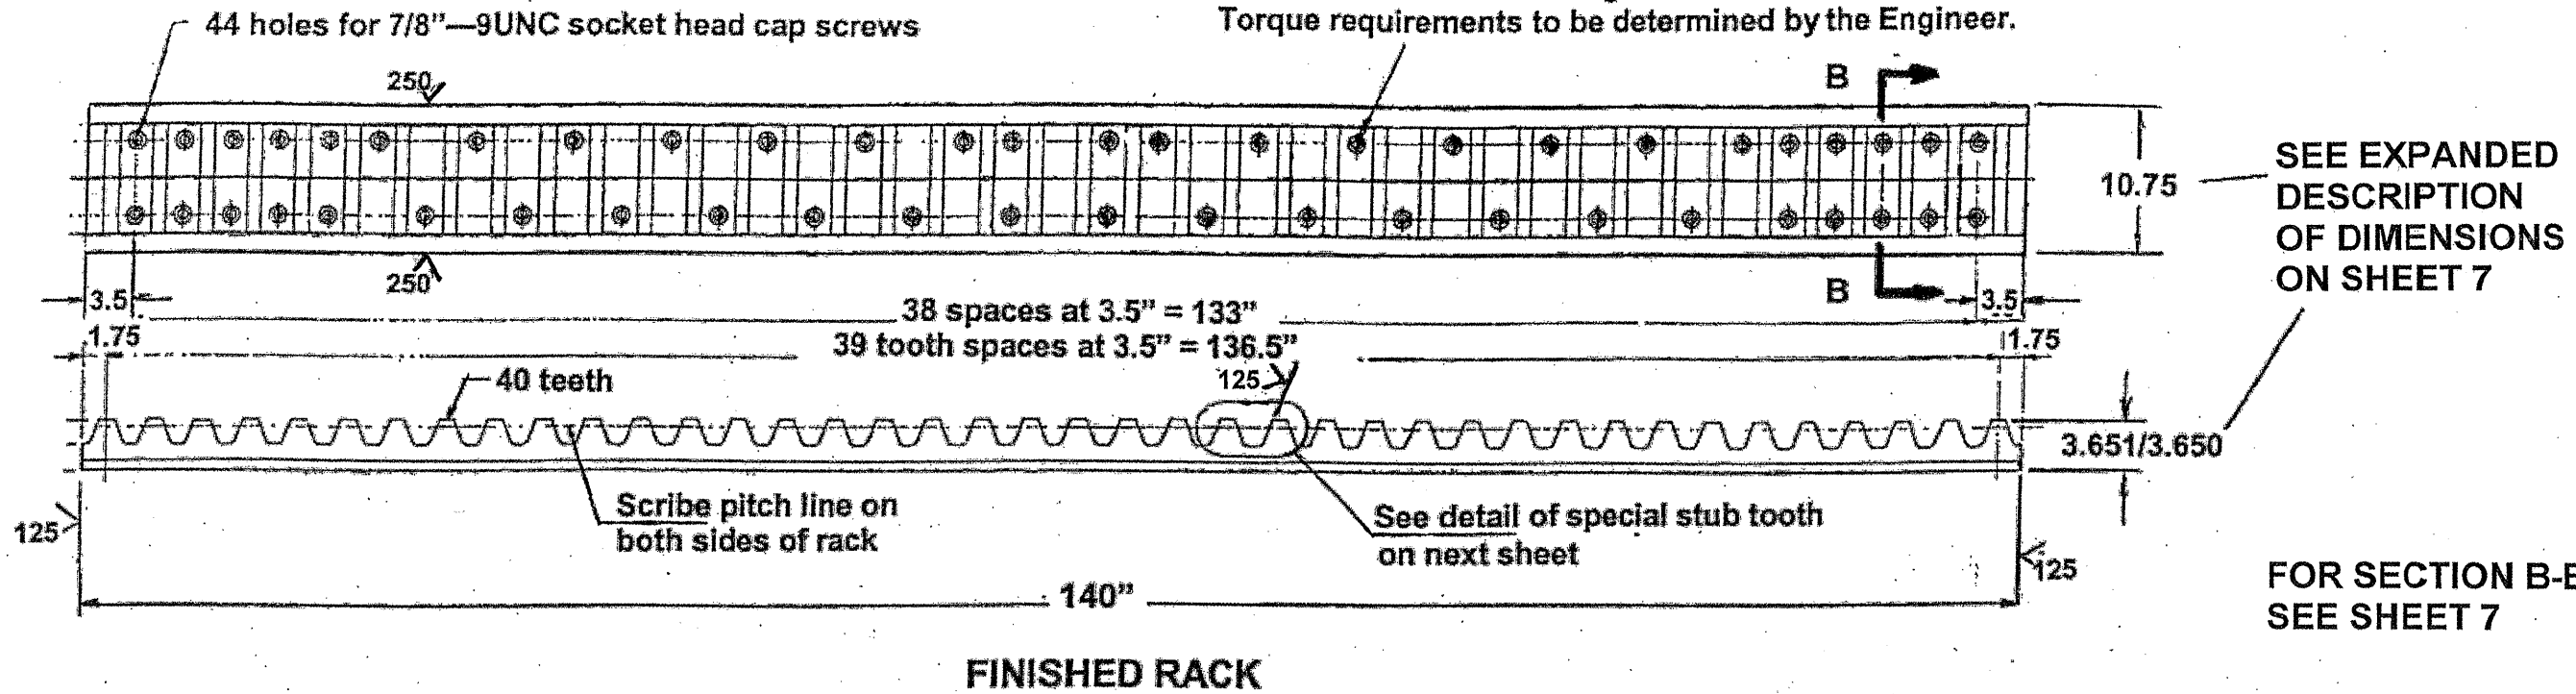

RACK SHIM
Thickness to be determined by field measurements as required

All dimensions in inches except for surface roughness in microinches

ILLINOIS DEPARTMENT OF TRANSPORTATION

JACKSON ST. BRIDGE
OVER DES PLAINS RIVER
OVERALL RACK LAYOUT
S.N. 099-0239