


SYMBOLS

- WORK ZONE
- SIGN
- TWO (2) OR MORE TYPE III BARRICADES W/2 STEADY BURN LIGHTS

* IF A TYPE III BARRICADE WITH AN ATTACHED SIGN PANEL WHICH MEETS NCHRP 350 REQUIREMENTS IS NOT AVAILABLE, THE SIGNS SHALL BE MOUNTED, ABOVE THE BARRICADES, OR SEPARATE SIGNS SUPPORTS THAT MEET NCHRP 350 REQUIREMENTS.

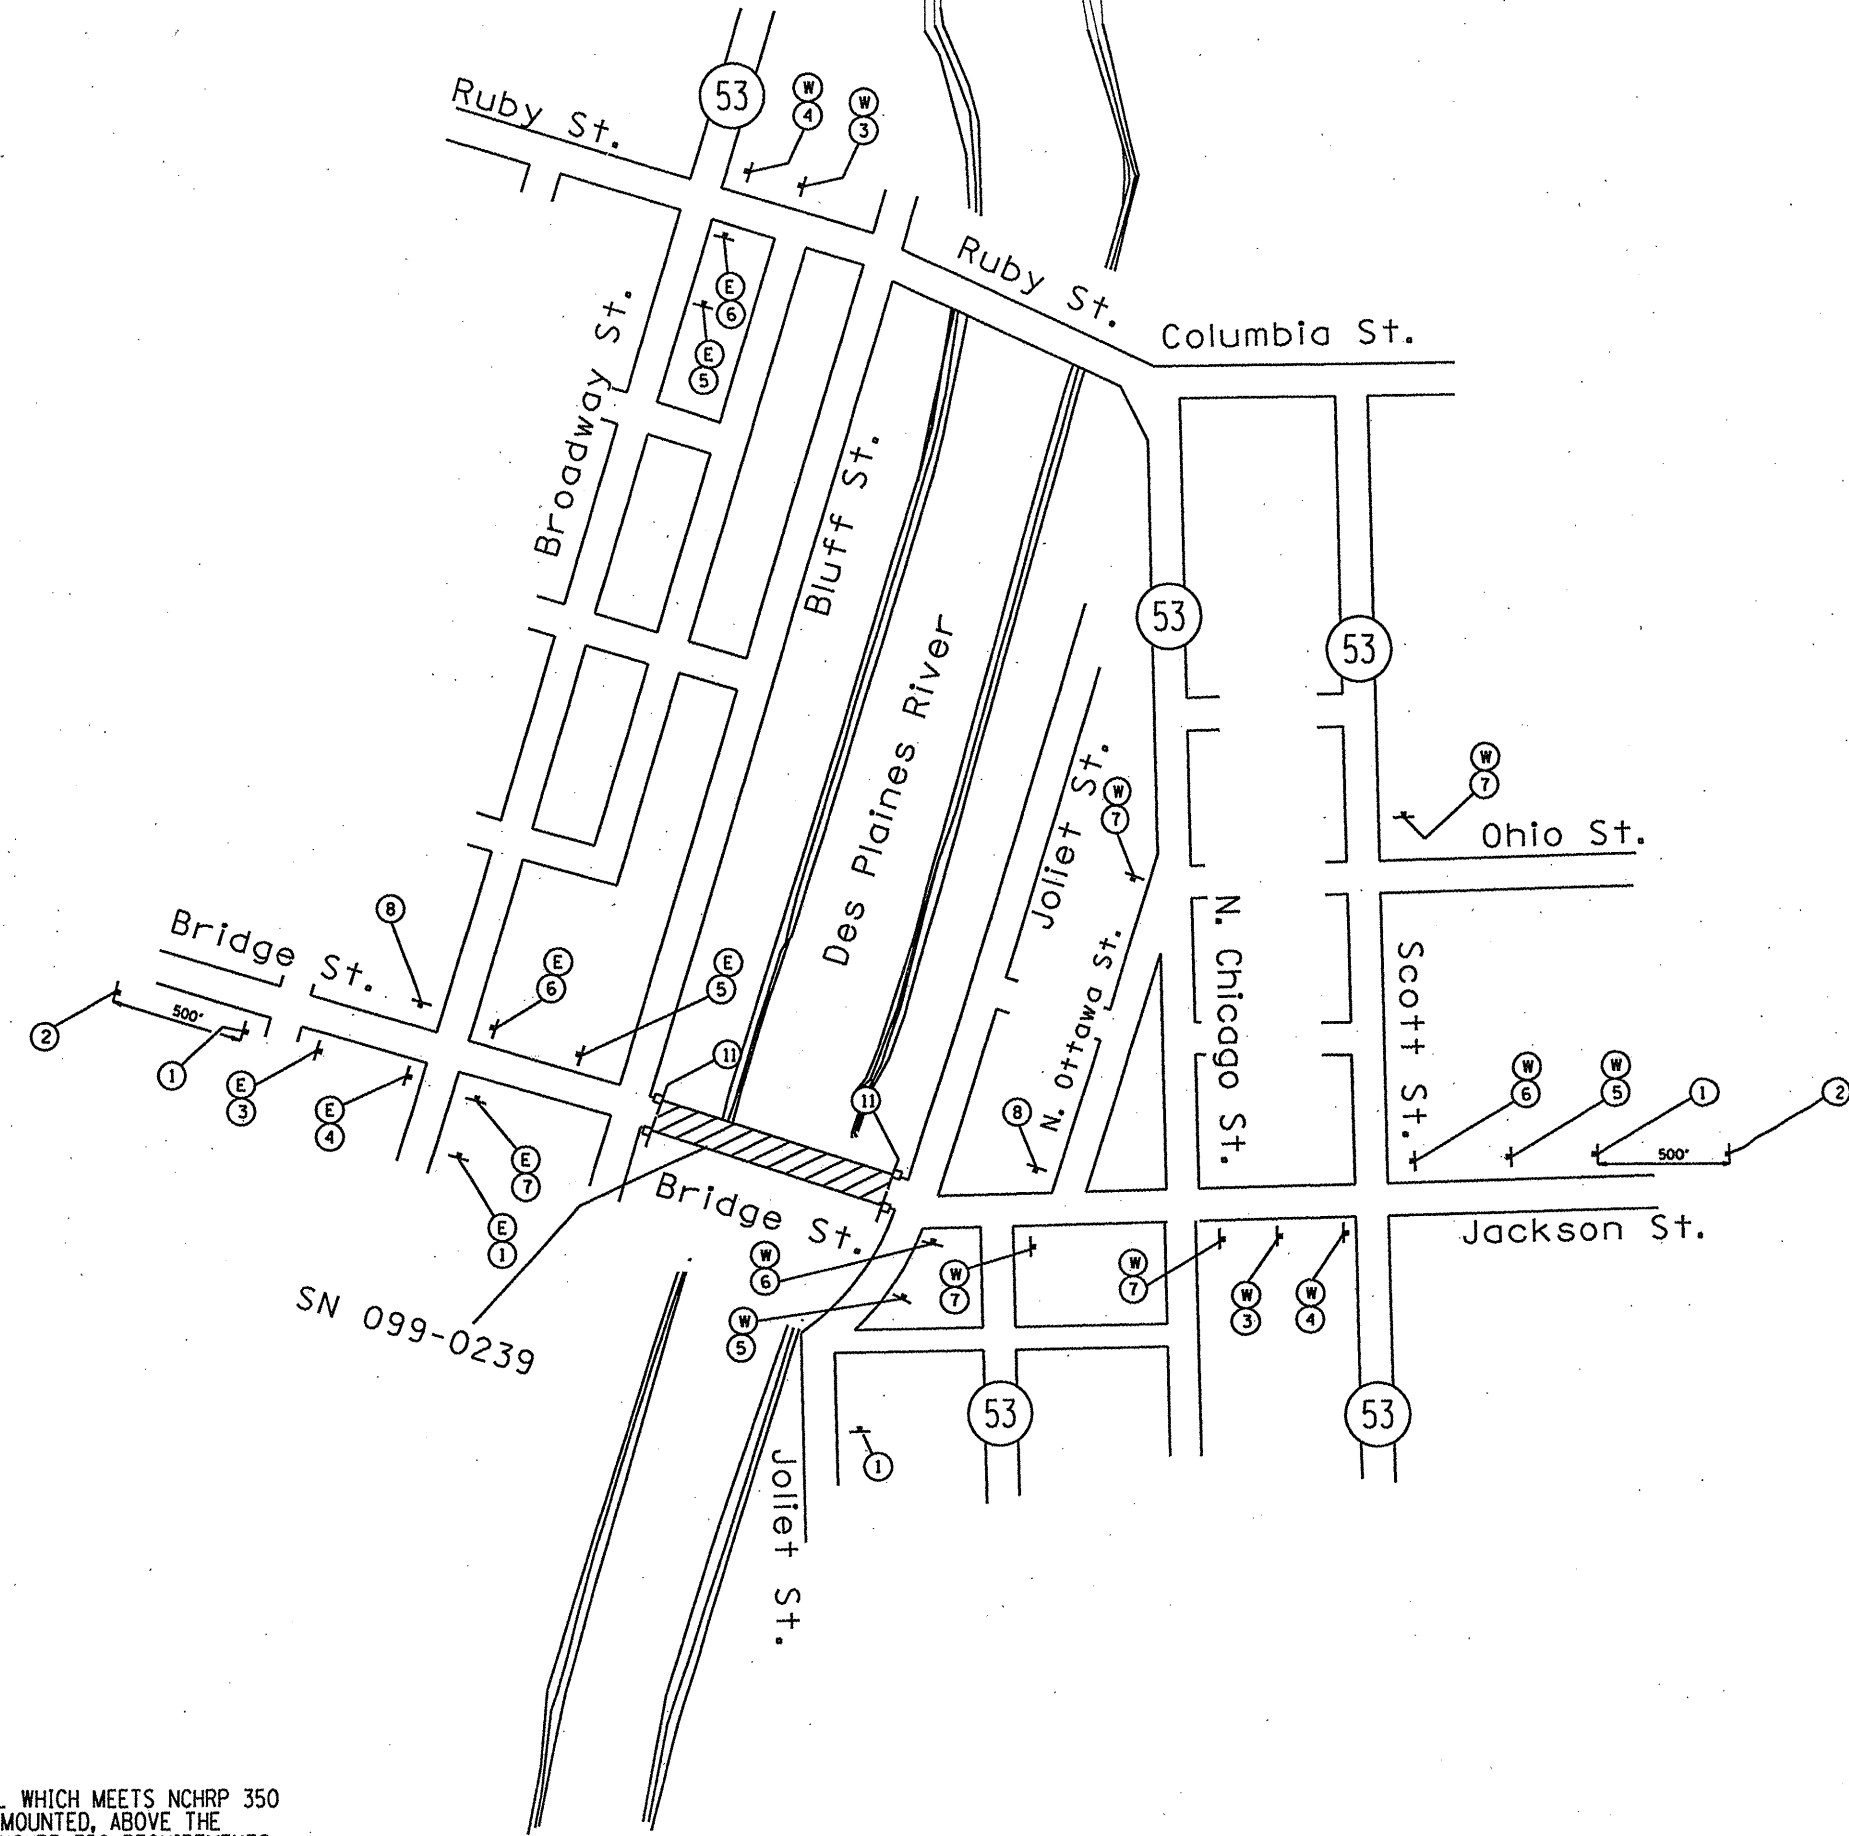

FILE NAME =	USER NAME = tmskosmv	DESIGNED -	REVISED -	STATE OF ILLINOIS DEPARTMENT OF TRANSPORTATION	JACKSON ST. BRIDGE OVER DES PLAINS RIVER DETOUR PLAN		F.A.U. RTE.	SECTION	COUNTY	TOTAL SHEETS	SHEET NO.
ca:\pw\work\PWIDOT\TINIAKOSMV\d0101671\09-0171.dgn		DRAWN -	REVISED -		0297	2009-107 I	WILL	9	8		
PLOT SCALE = 100.0000' / IN.		CHECKED -	REVISED -		CONTRACT NO. 60J06			ILLINOIS FED. AID PROJECT			
PLOT DATE = 1/27/2010		DATE -	REVISED -		SCALE:	SHEET NO. 8 OF	SHEETS	STA.	TO STA.		