



FOUND MAG NAIL AT THE INTERSECTION OF 155TH STREET AND ALBANY AVENUE.

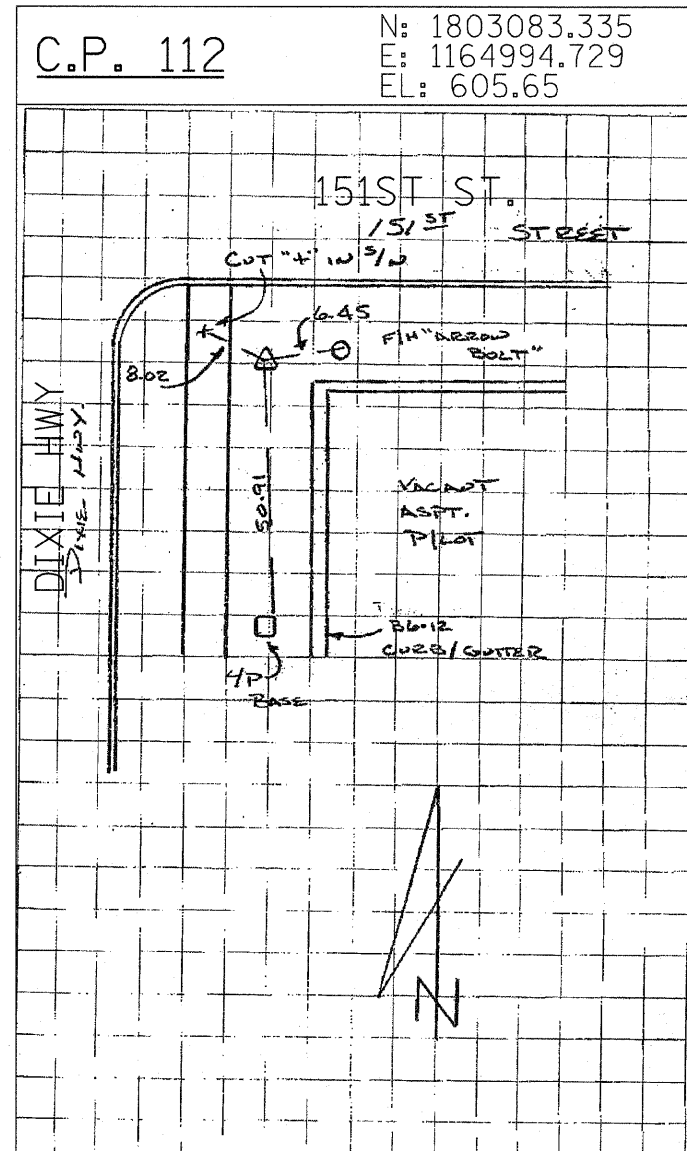

SET 5/8 " IRON ROD AT SOUTHWEST CORNER OF DIXIE HWY. AND 151ST ST.

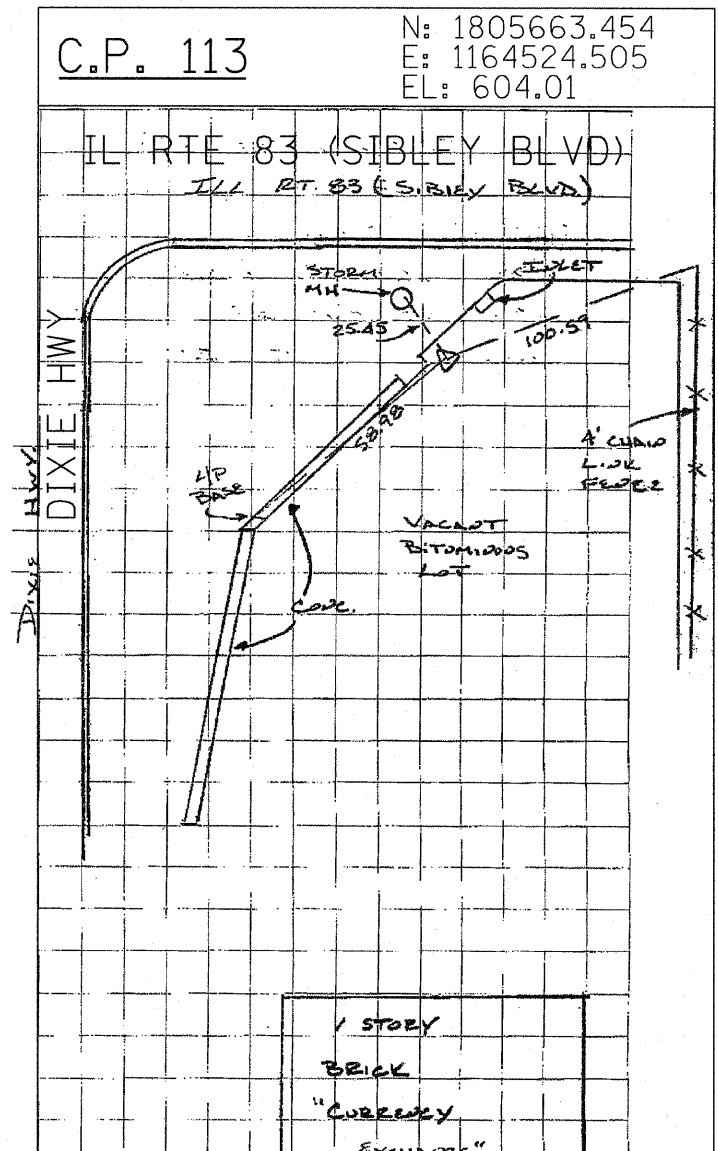

SET MAG NAIL 2.60' SOUTH OF NORTHERLY EDGE OF PAVEMENT OF VACANT LOT AT SOUTHEAST CORNER OF DIXIE BLVD. AND IL ROUTE 83 (SIBLEY BLVD.)

TYLIN INTERNATIONAL	USER NAME =	DESIGNED - CAC	REVISED -
	PLOT SCALE =	DRAWN - CAC	REVISED -
	PLOT DATE =	CHECKED - JDF	REVISED -
		DATE - 3/18/2010	REVISED -

**STATE OF ILLINOIS
 DEPARTMENT OF TRANSPORTATION**

I-57 AT I-294 INTERCHANGE PROJECT			
SURVEY TIES FOR CONTROL POINTS			
SCALE: N.T.S.	SHEET NO. 9 OF 10 SHEETS	STA. 425+00	TO STA. 3118+34.77

F.A.I. RTE. 57	SECTION 1414.2B	COUNTY COOK	TOTAL SHEETS 516	SHEET NO. 188
FED. ROAD DIST. NO. ILLINOIS FED. AID PROJECT			CONTRACT NO. 60J27	