



MATCHLINE STA. 1247+00.00

MATCHLINE STA. 1261+50.00

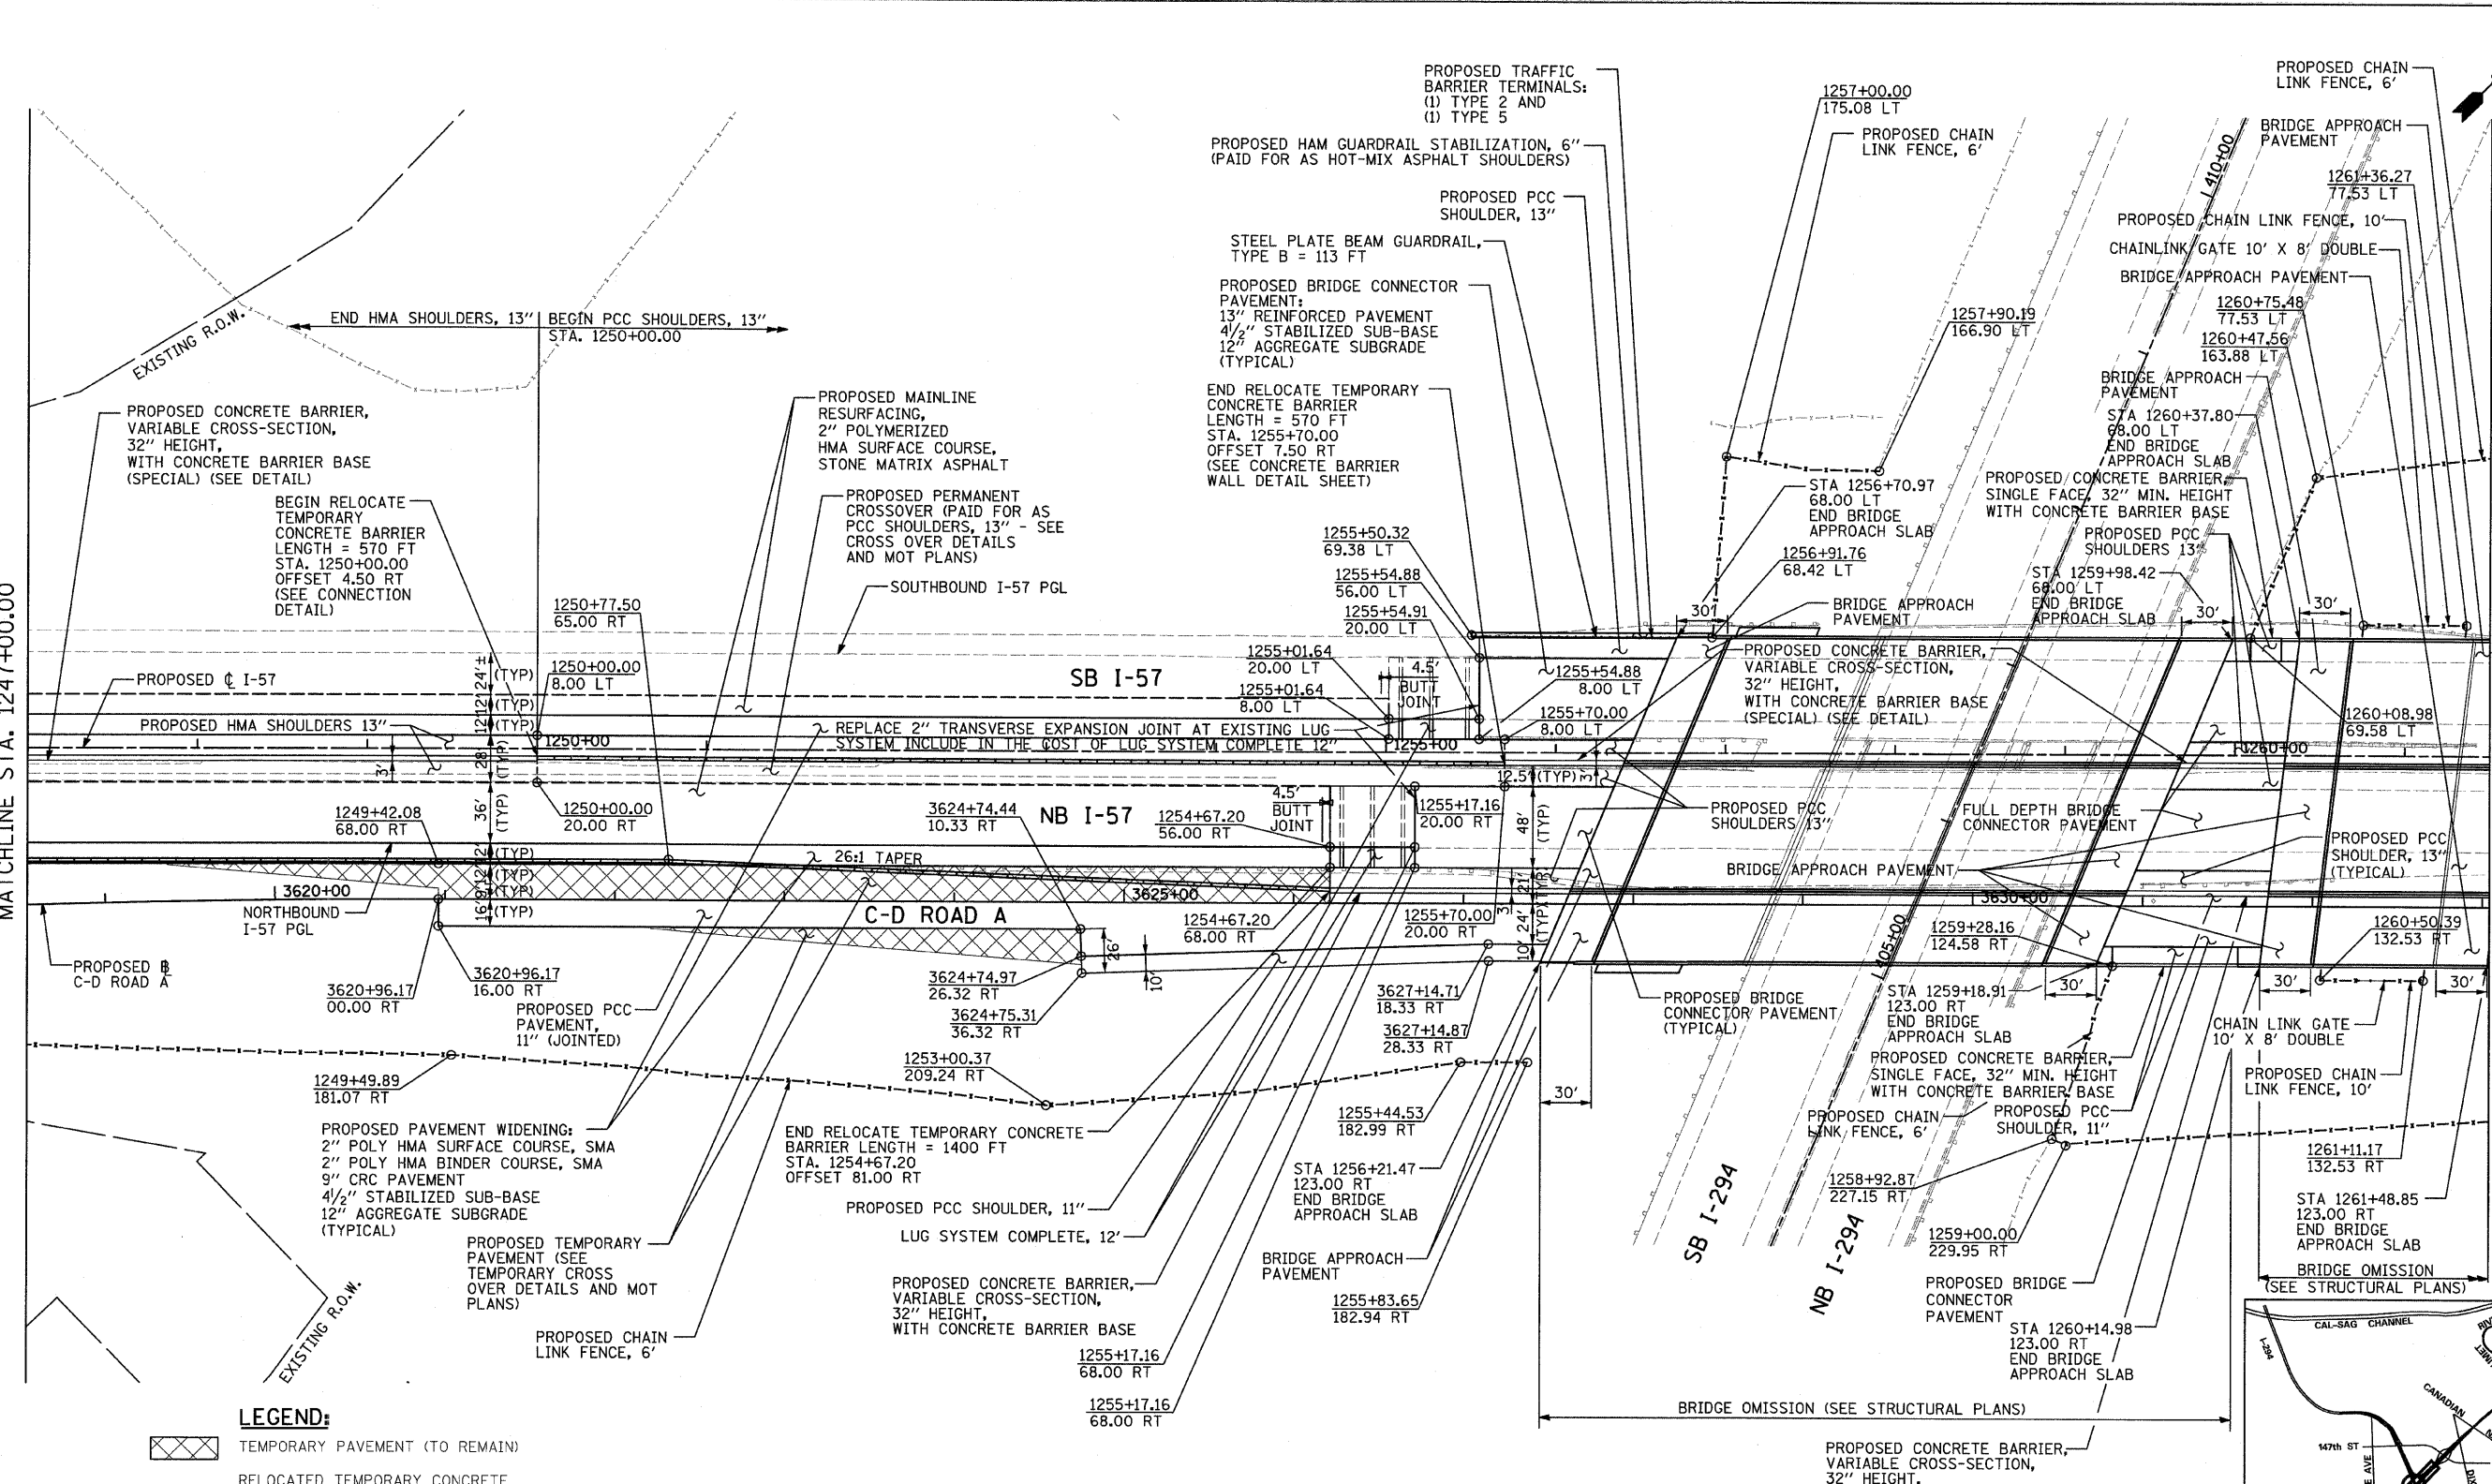

- LEGEND:**
- TEMPORARY PAVEMENT (TO REMAIN)
 - RELOCATED TEMPORARY CONCRETE BARRIER (TO REMAIN)
 - RELOCATED IMPACT ATTENUATOR (NON-REDIRECTIVE) DESIGN CRITERIA TEST LEVEL 3 (TO REMAIN)

NOTES:
 PGL FOR NORTHBOUND AND SOUTHBOUND PROFILES IS LOCATED 56' RT OR LT, RESPECTIVELY, FROM I-57 C

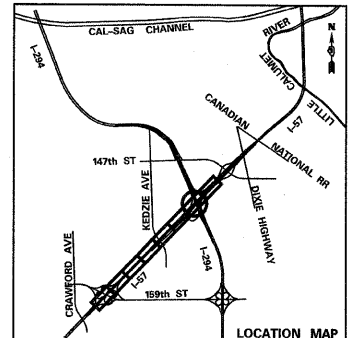

TYLIN INTERNATIONAL	USER NAME =	DESIGNED - CAC	REVISED - 4/29/2010	STATE OF ILLINOIS DEPARTMENT OF TRANSPORTATION	I-57 AT I-294 INTERCHANGE PROJECT PROPOSED PLANS ALONG I-57			F.A.I. RTE. =	SECTION	COUNTY	TOTAL SHEETS	SHEET NO.
	PLOT SCALE =	DRAWN - CAC	REVISED -		SCALE: 1"=50'	SHEET NO. 7 OF 8 SHEETS	STA. 1247+00 TO STA. 1261+50	57	1414.2B	COOK	516	47
	PLOT DATE =	CHECKED - JDF	REVISED -									
		DATE - 3/18/2010	REVISED -									

d:\602540(57-294)\road\I57 BR\I1_PP_SHT07.dgn

d:\602540(57-294)\road\I57 BR\I1_PP_SHT07.dgn