
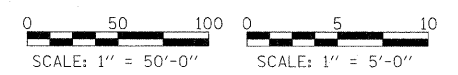
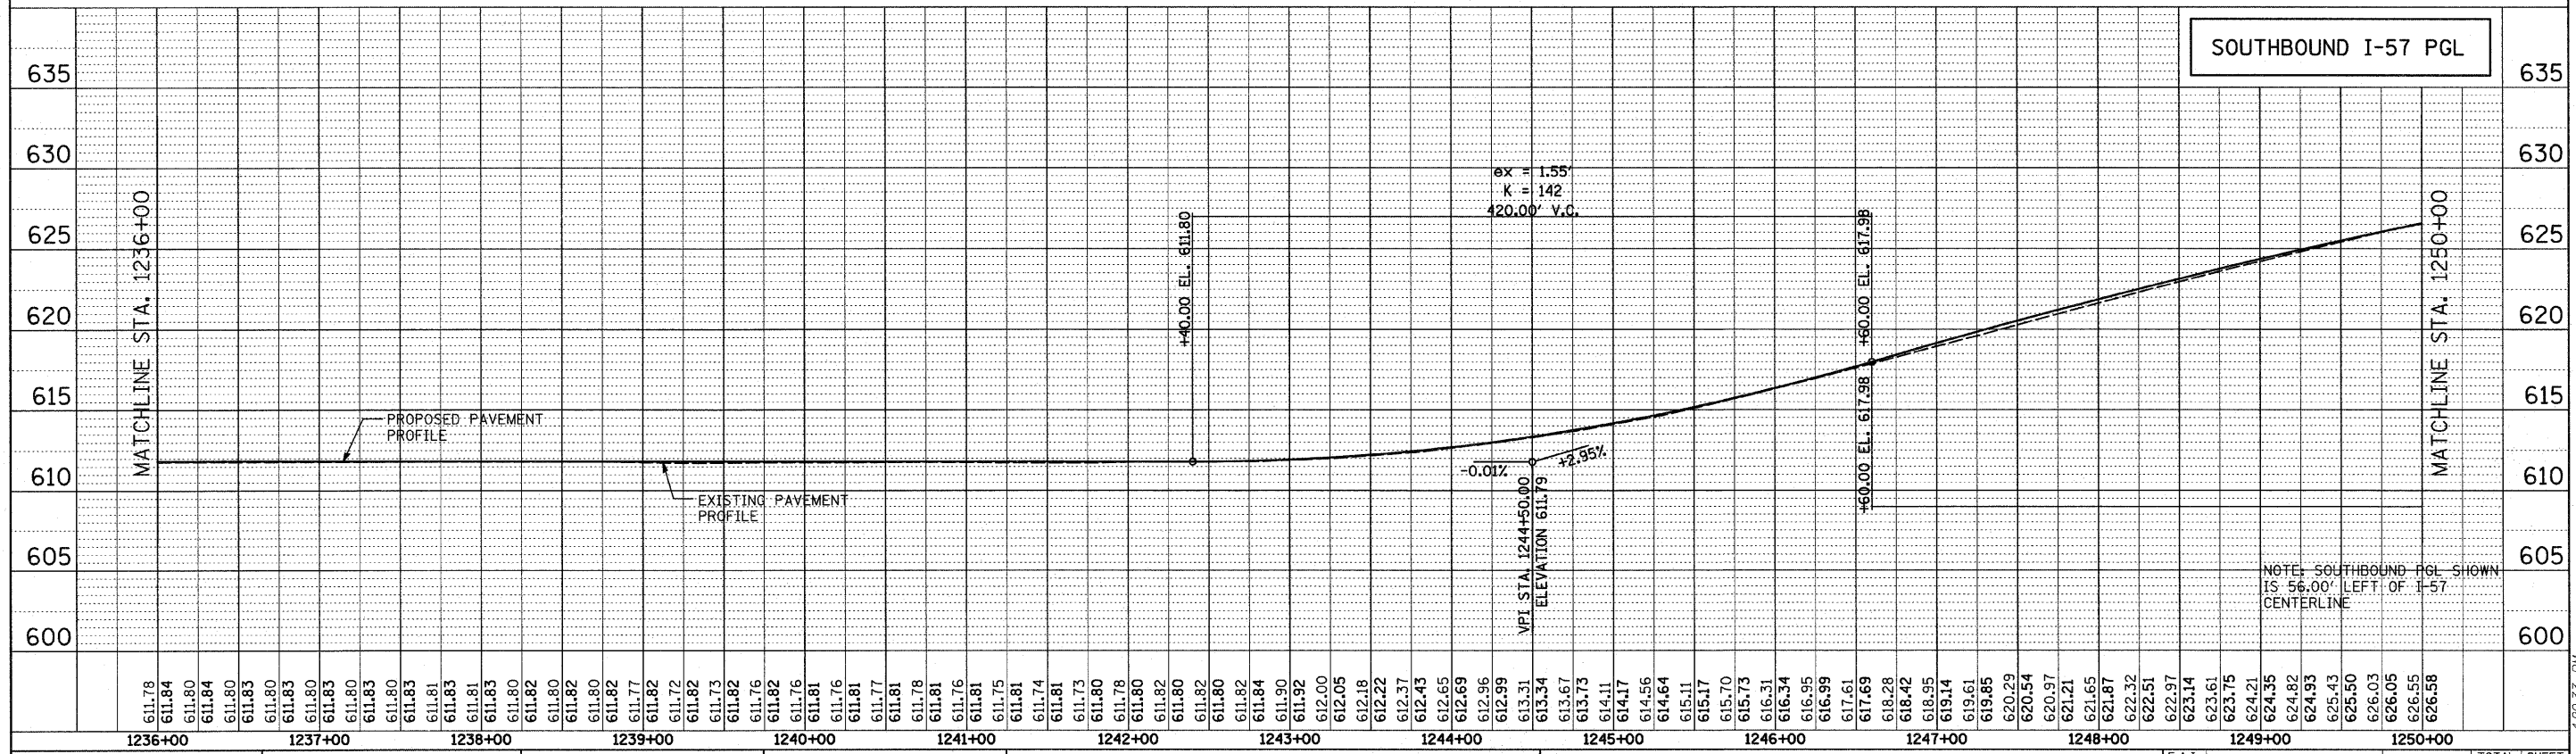


PLAN	SURVEYED	BY	DATE
	PLOTTED		
	CHECKED		
	REVISIONS		
	DATE		
	BY		
	NO.		
	NAME		

PROFILE	SURVEYED	BY	DATE
	PLOTTED		
	CHECKED		
	REVISIONS		
	DATE		
	BY		
	NO.		
	NAME		

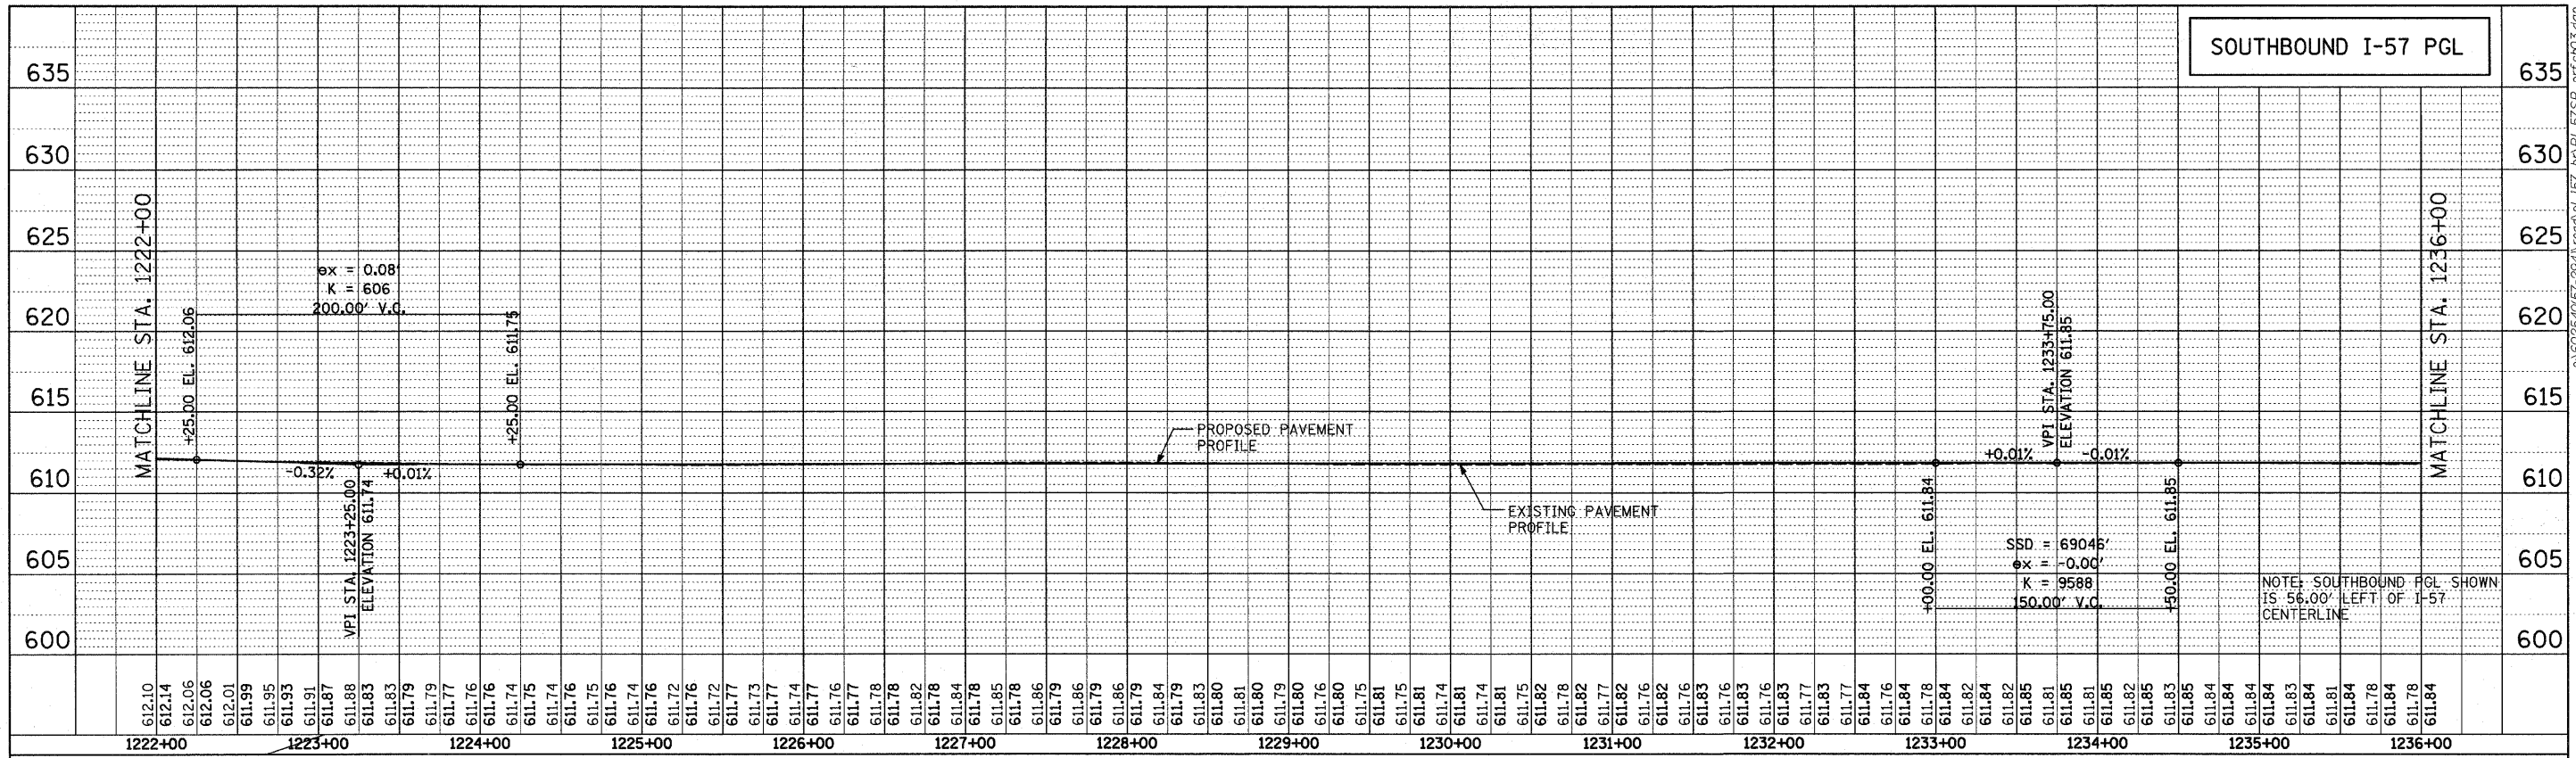

TYLIN INTERNATIONAL	USER NAME =	DESIGNED - CAC	REVISED -	STATE OF ILLINOIS DEPARTMENT OF TRANSPORTATION	I-294 AT I-57 INTERCHANGE SOUTHBOUND I-57 PROFILE			F.A.I. RTE. = 57	SECTION = 1414.2B	COUNTY = COOK	TOTAL SHEETS = 516	SHEET NO. = 56
	PLLOT SCALE =	CHECKED - JDF	REVISED -		SCALE:	SHEET NO. 3 OF 4 SHEETS	STA. 1222+00 TO STA. 1250+00	FED. ROAD DIST. NO.	ILLINOIS FED. AID PROJECT	CONTRACT NO. 60J27		
	PLLOT DATE =	DATE - MARCH 18, 2010	REVISED -									