




P:\602540(57-294)\road\mot\mot.project\1\PI\_MOT\_W2\_SHT08.dgn 3/23/2010 9:42:04 AM

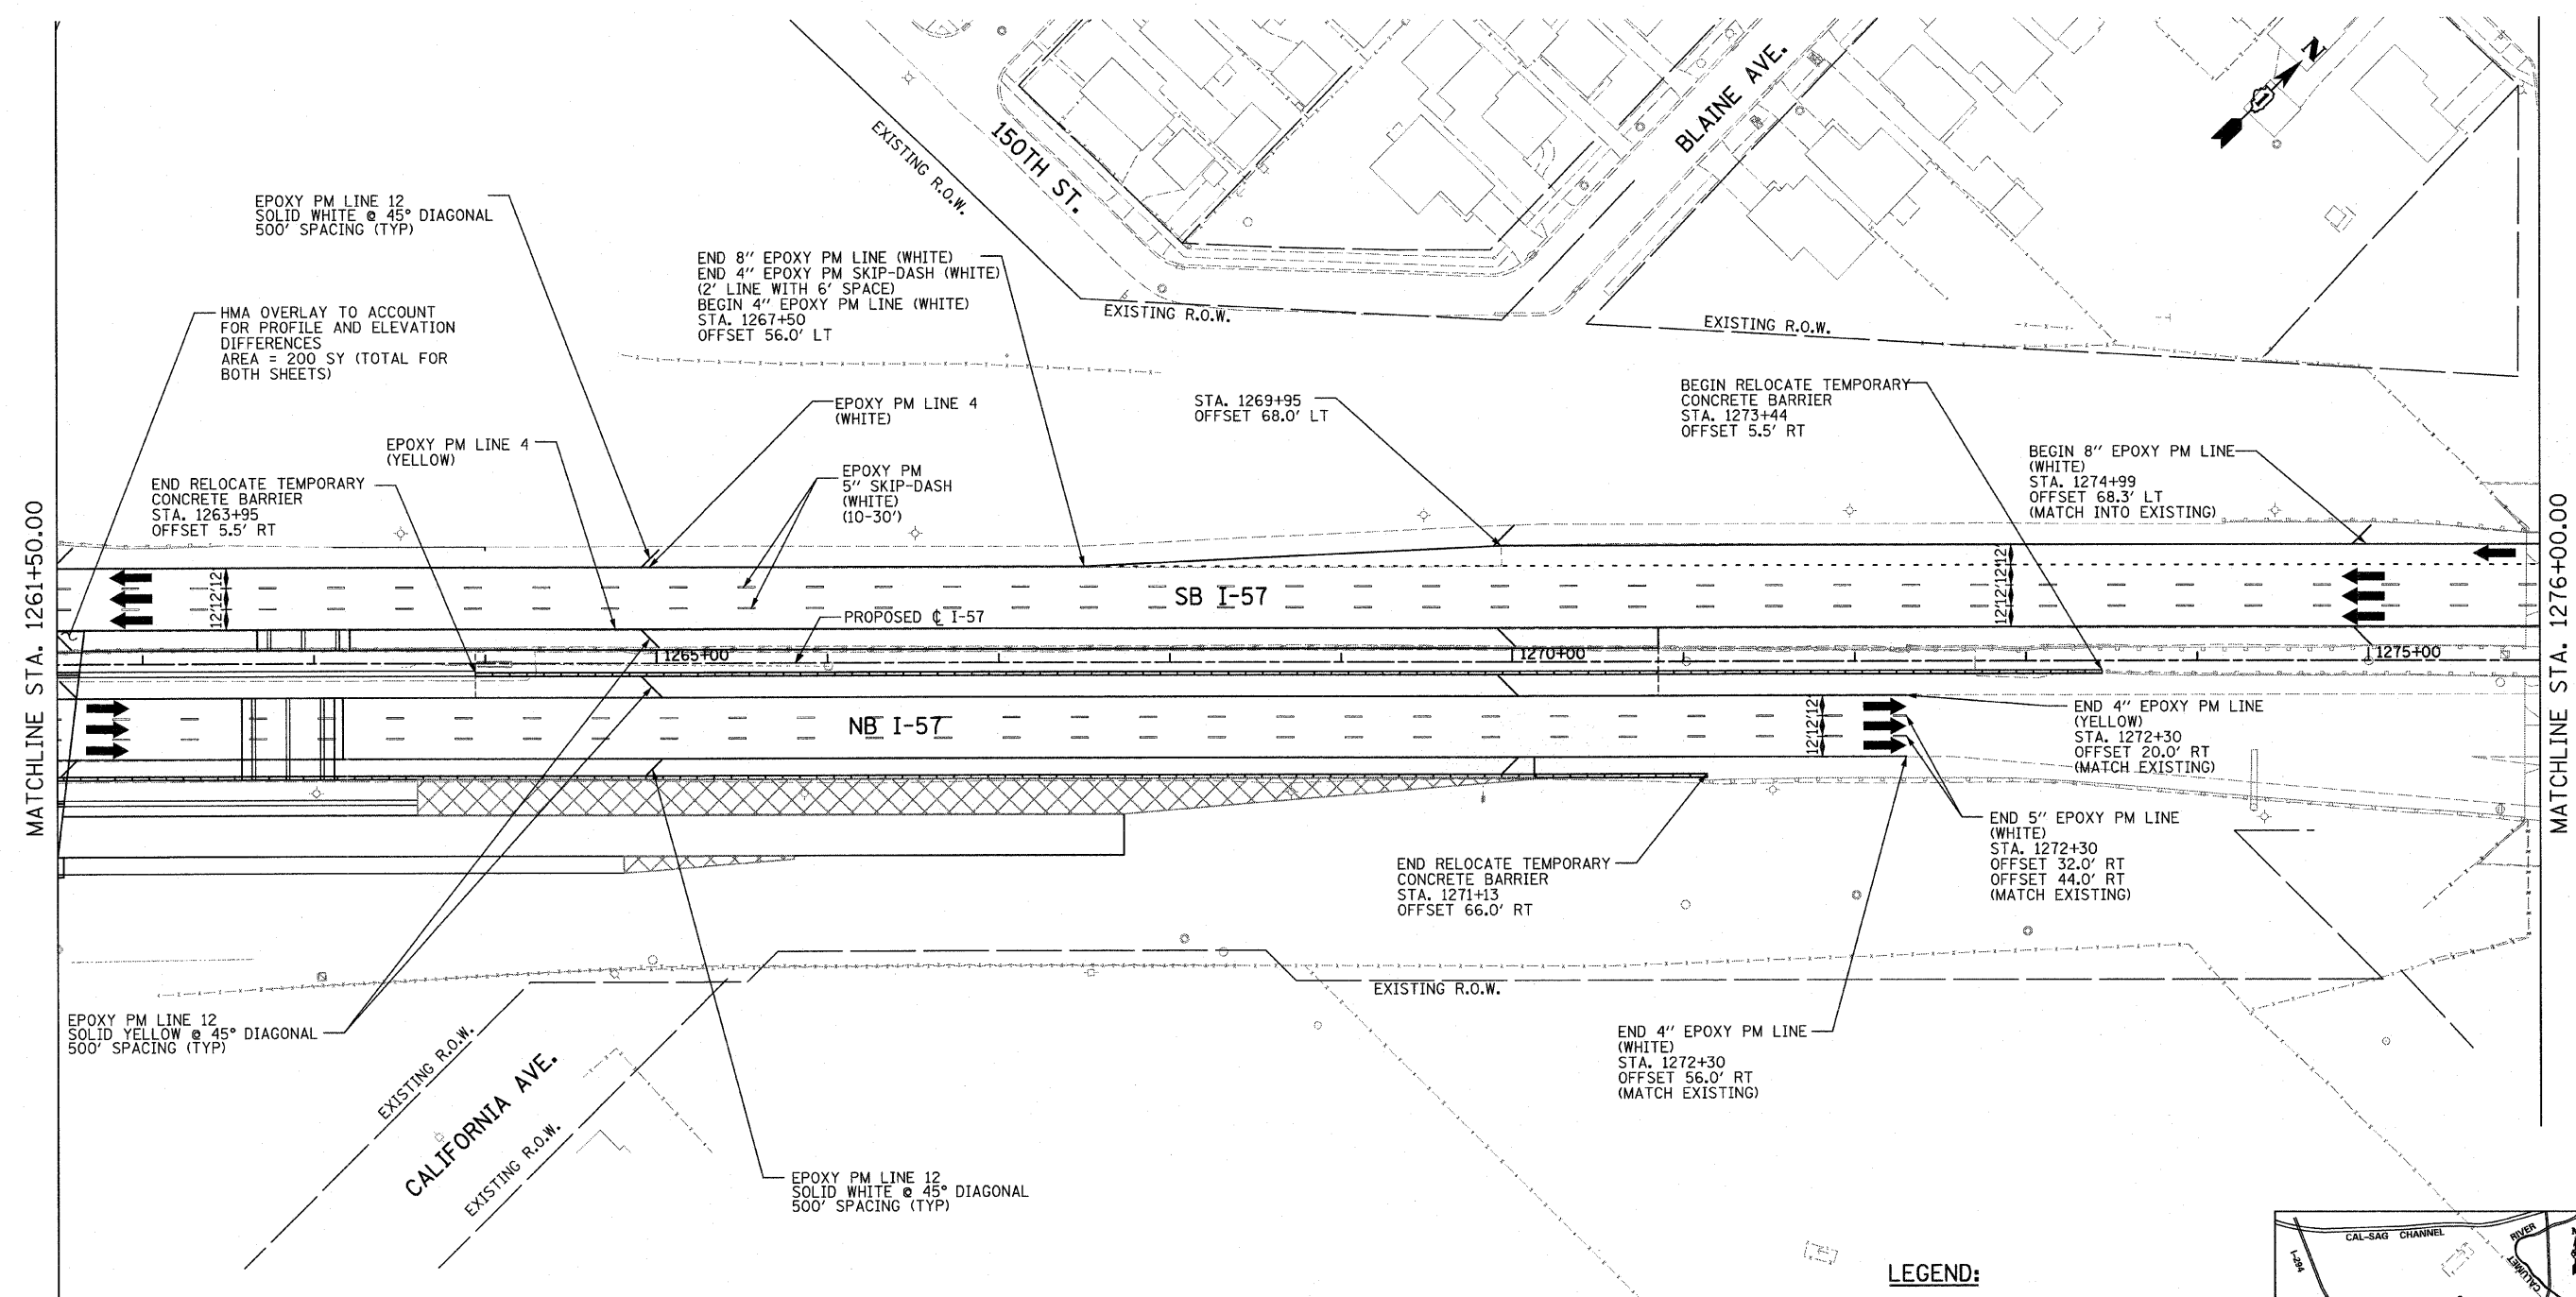

MATCHLINE STA. 1261+50.00

MATCHLINE STA. 1276+00.00

- LEGEND:**
- TEMPORARY CONCRETE BARRIER
  - TRAFFIC LANE
  - WORK ZONE
  - TEMPORARY PAVEMENT (INTERSTATE)
  - BARRICADE, TYPE III
  - DRUM WITH MONO-DIRECTIONAL STEADY BURNING LIGHT
  - ARROW BOARD

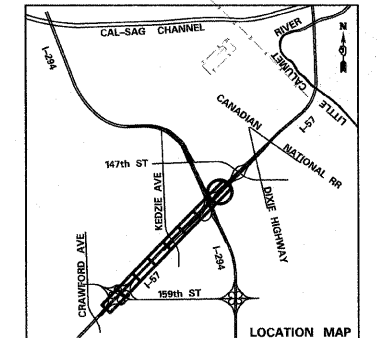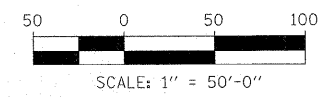

<b>TYLIN INTERNATIONAL</b>	USER NAME =	DESIGNED - DM	REVISED -
	PLOT SCALE =	DRAWN - DM	REVISED -
	PLOT DATE =	CHECKED - JPM	REVISED -
		DATE - 3/18/2010	REVISED -

**STATE OF ILLINOIS  
DEPARTMENT OF TRANSPORTATION**

**I-57 AT I-294 INTERCHANGE PROJECT  
MAINTENANCE OF TRAFFIC - I-57 WINTER STAGE II**

SCALE: 1"=50'    SHEET NO. 3 OF 4 SHEETS    STA. 1261+50 TO STA. 1276+00

F.A.I. RTE.:	SECTION	COUNTY	TOTAL SHEETS	SHEET NO.
57	1414.2B	COOK	516	113
FED. ROAD DIST. NO. ILLINOIS FED. AID PROJECT			CONTRACT NO. 60J27	