
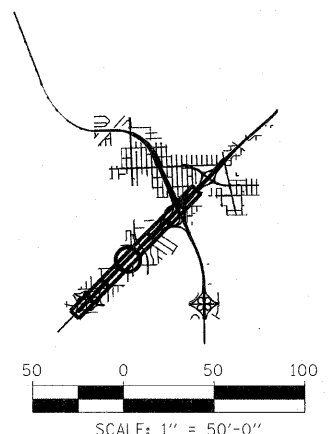


MATCHLINE STA. 1203+50.00

MATCHLINE STA. 1218+00.00

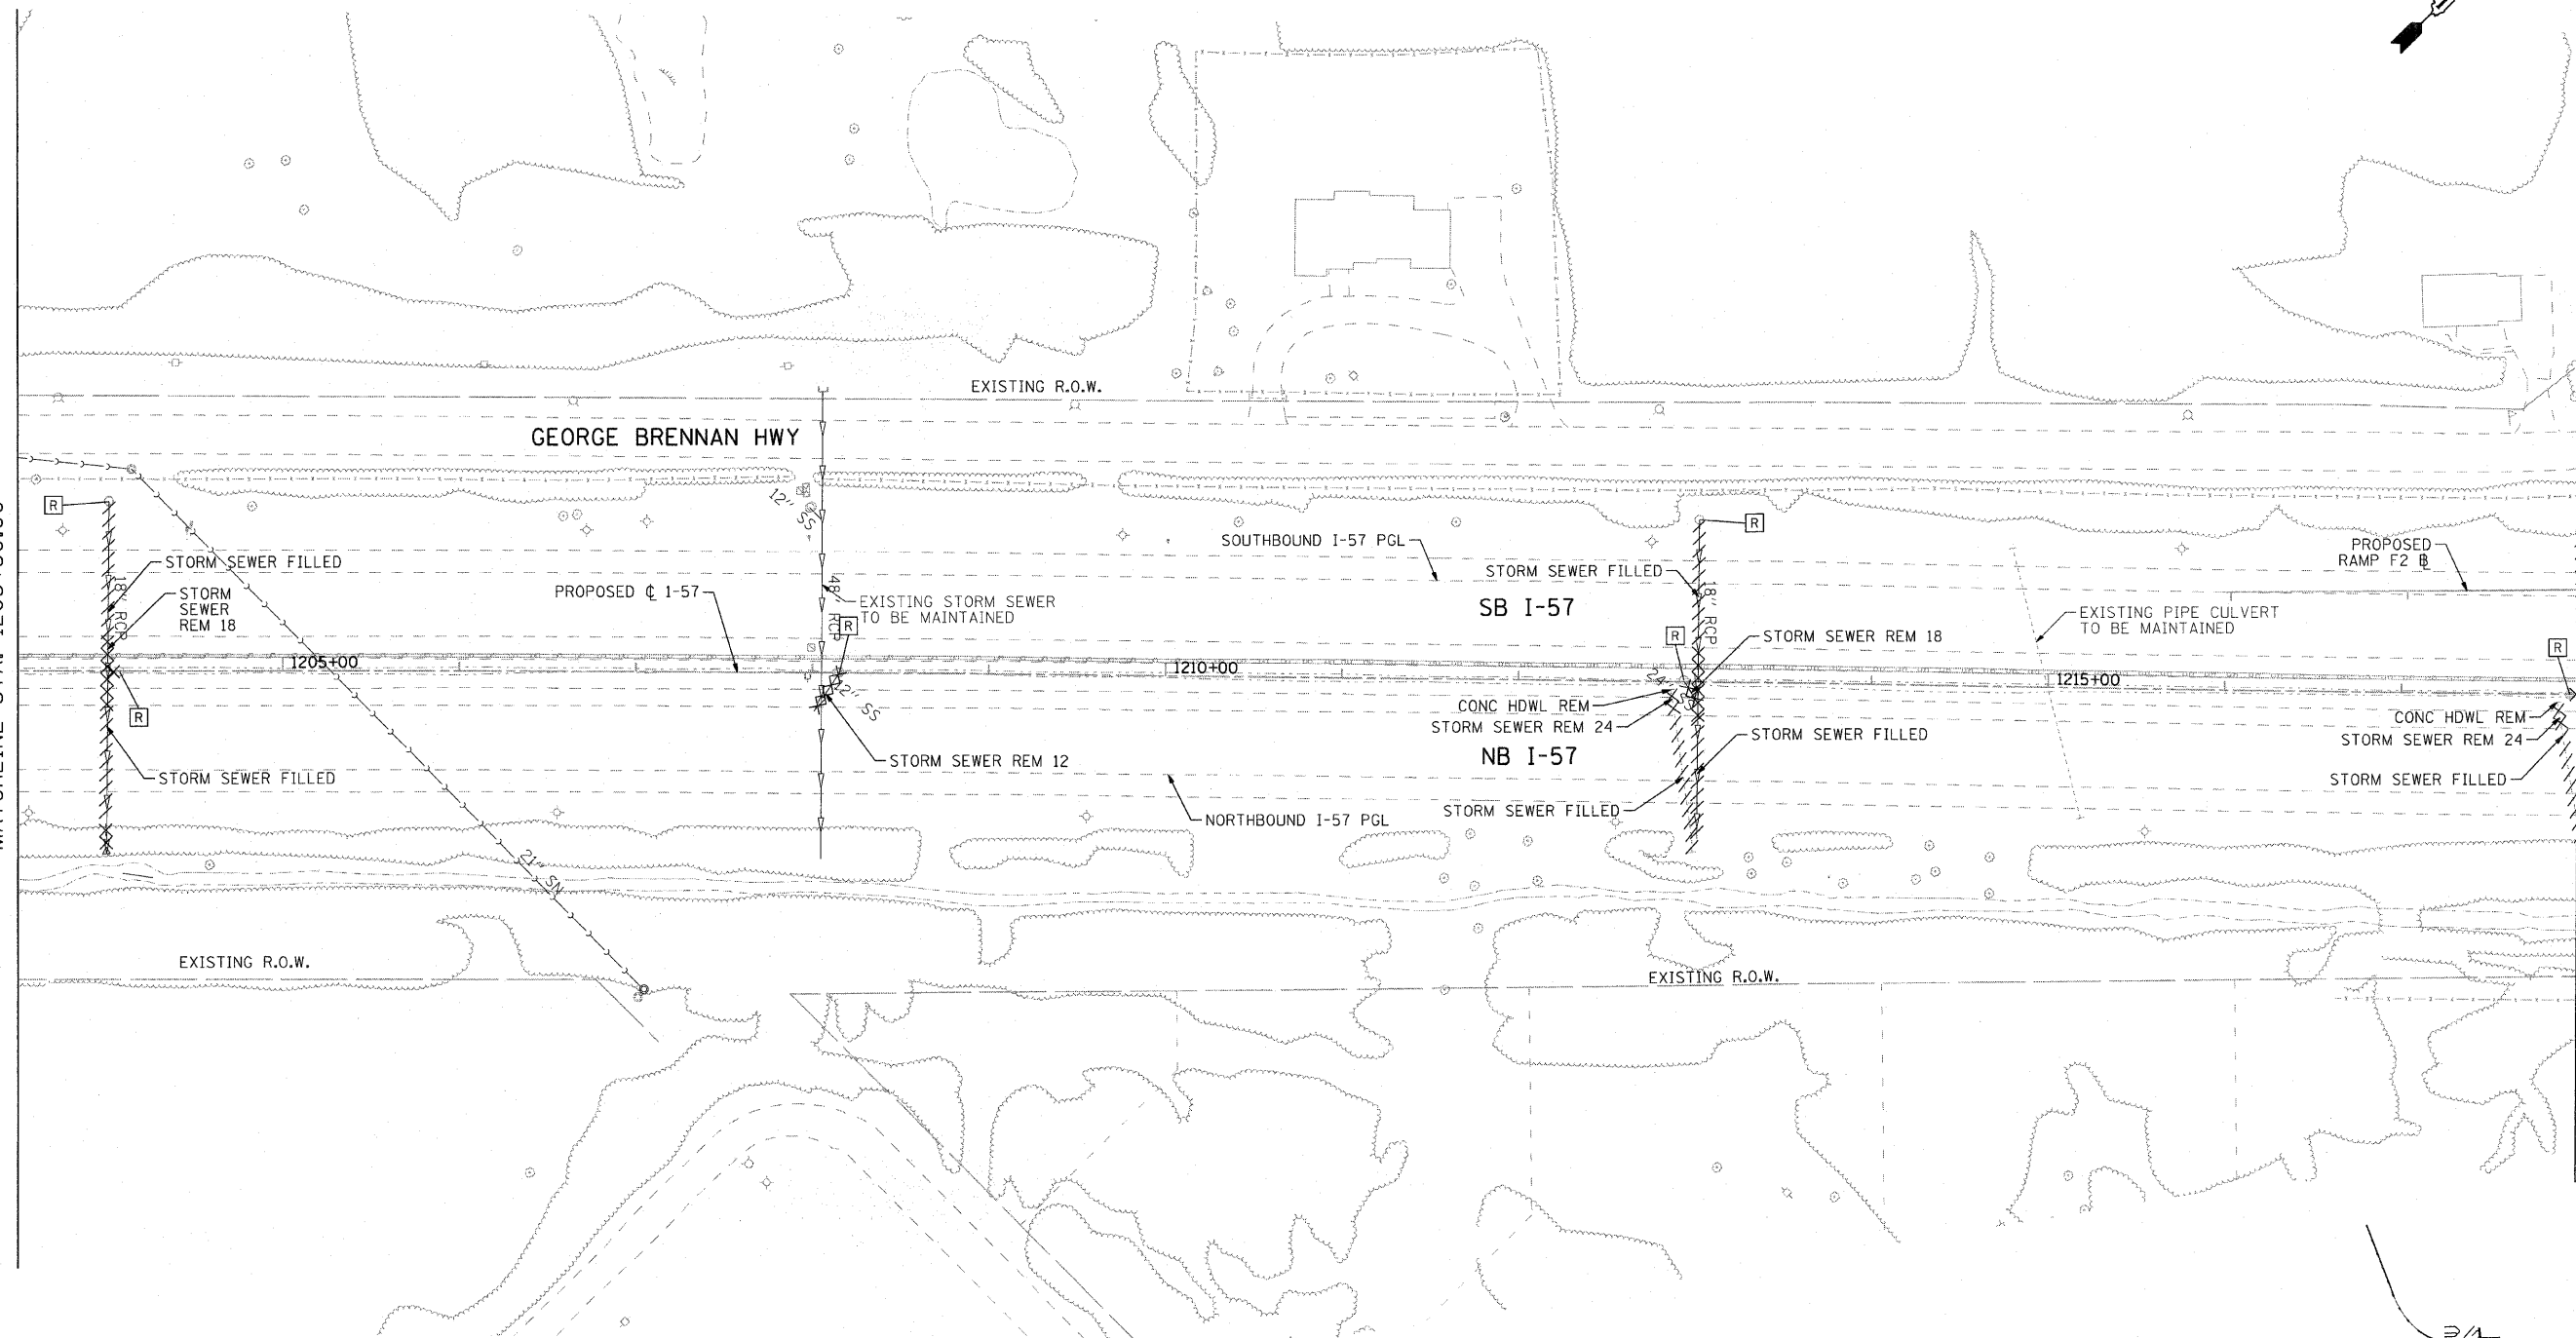

COMPANY NAME: SEC GROUP, INC.
 PROJECT CONTACT: T. HAMILTON
 CLIENT: ILLINOIS DEPARTMENT OF TRANSPORTATION
 DATE PLOTTED: 3/17/2010 10:24:52 AM
 FILE NAME: PL.REM.SHT04.dgn
 PLOT DRIVER: perf.dwt-11f.cpl
 PEN TABLE: standard-trans.tbl

SEC Group, Inc.
 401 N. First Street
 Schaumburg, IL 60196-2708
 P: 815.395.1778 F: 815.395.1791
 www.secgroupinc.com
 Chicago, IL • Rockford, IL • New Lenox, IL • Chicago, IL

USER NAME = JAttana	DESIGNED - J. ATTANASEO	REVISED -
FILE NAME = PL.REM.SHT04.dgn	DRAWN - J. ATTANASEO	REVISED -
PLOT SCALE = 1"=50'	CHECKED - T. HAMILTON	REVISED -
PLOT DATE = 3/17/2010	DATE - 3/17/10	REVISED -

**STATE OF ILLINOIS
DEPARTMENT OF TRANSPORTATION**

**I-294 AT I-57 INTERCHANGE PROJECT
DRAINAGE REMOVAL PLAN - I-57**

SCALE: *SCALEI* SHEET NO. 4 OF 9 SHEETS STA. 1203+50.00 TO STA. 1218+00.00

F.A.I. RTE.	SECTION	COUNTY	TOTAL SHEETS	SHEET NO.
57	1414.2B	COOK	516	131
FED. ROAD DIST. NO.			CONTRACT NO. 60J27	
ILLINOIS FED. AID PROJECT				