
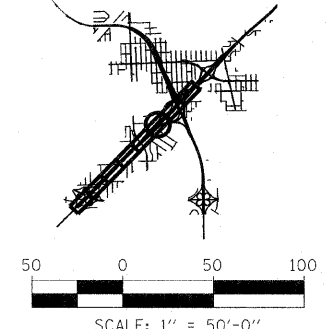
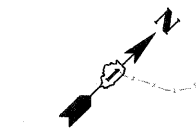


MATCHLINE STA. 1232+50.00

MATCHLINE STA. 1247+00.00

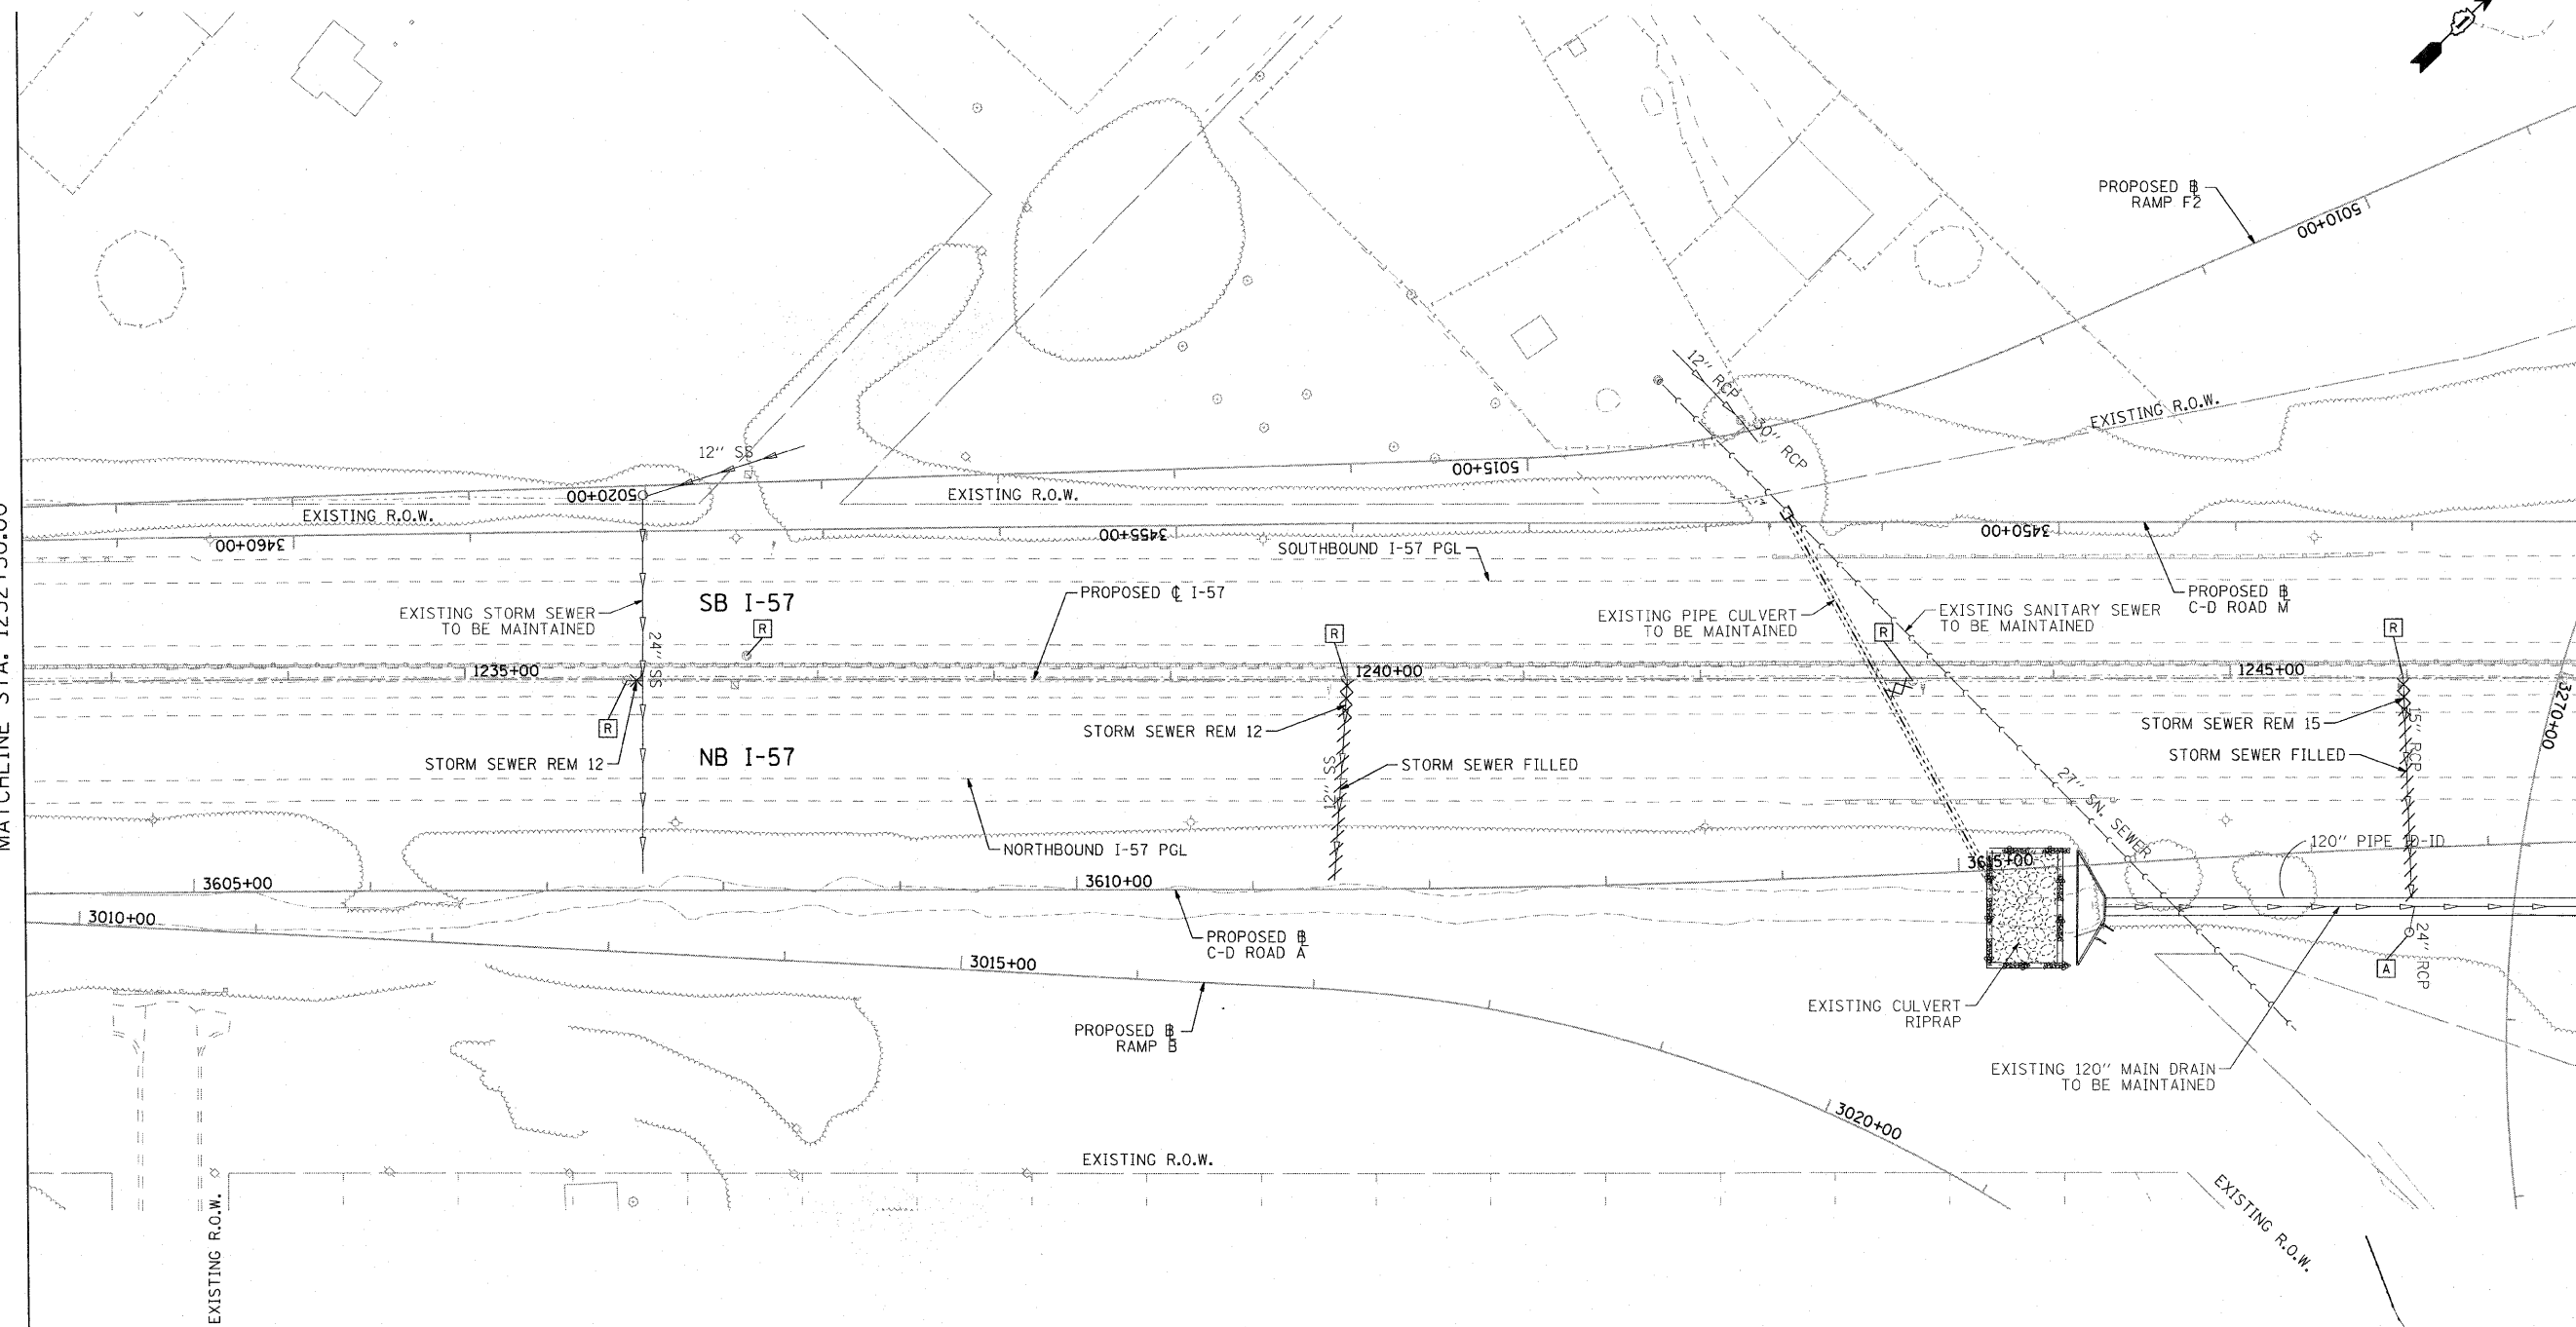

COUNTRY NAME: SEC GROUP, INC.  
 PROJECT CONTACT: T. HAMILTON  
 CLIENT: ILLINOIS DEPARTMENT OF TRANSPORTATION  
 DATE PLOTTED: 3/17/2010 3:40:52 PM  
 FILE NAME: PL\_REM\_SHT06.dgn  
 PLOT DRIVER: pdfLDT-TIF.plt  
 PLOT TABLE: srtmder-dr-trans.tbl

**SEC Group, Inc.**  
 An IR Group Company  
 600 N. First Street  
 Maitland, FL 32751-2100  
 P: 407.325.1778 F: 407.325.1781  
 www.secgroupinc.com  
 Maitland, FL • Orlando, FL • New London, CT • Chicago, IL

USER NAME = JAttana	DESIGNED - J. ATTANASEO	REVISED -
FILE NAME = PL_REM_SHT06.dgn	DRAWN - J. ATTANASEO	REVISED -
PLOT SCALE = 1"=50'	CHECKED - T. HAMILTON	REVISED -
PLOT DATE = 3/17/2010	DATE - 3/17/10	REVISED -

**STATE OF ILLINOIS  
 DEPARTMENT OF TRANSPORTATION**

**I-294 AT I-57 INTERCHANGE PROJECT  
 DRAINAGE REMOVAL PLAN - I-57**

SCALE: #SCALE# SHEET NO. 6 OF 9 SHEETS STA. 1232+50.00 TO STA. 1247+00.00

F.A.I. RTE.	SECTION	COUNTY	TOTAL SHEETS	SHEET NO.
57	1414.2B	COOK	516	133
FED. ROAD DIST. NO.			ILLINOIS FED. AID PROJECT	
			CONTRACT NO. 60J27	