




PLAN	SURVEYED	BY	DATE
NO.	PLANNED		
	FLOW		
	CHKD		
	BY		
	DATE		
	NO.		
	BY		
	DATE		

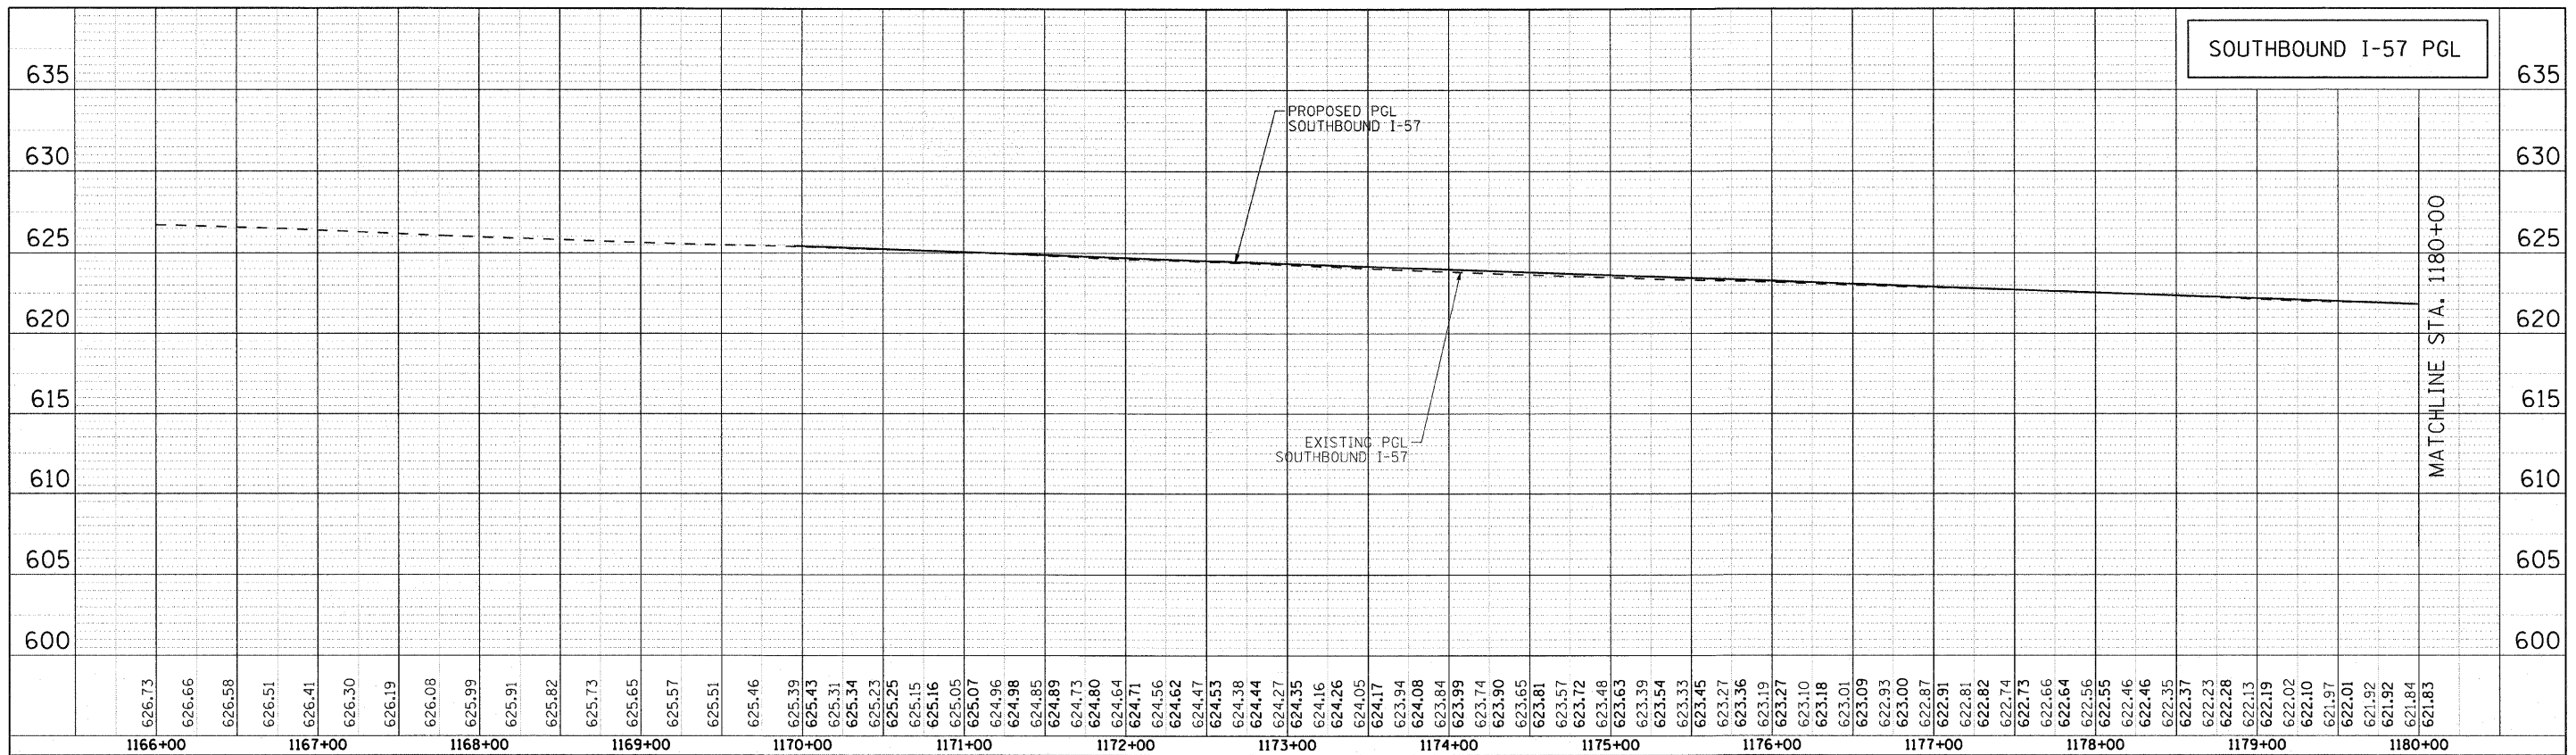

NO PROPOSED DRAINAGE THIS SHEET

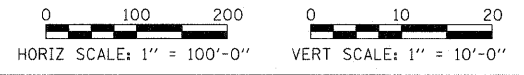

PROFILE	SURVEYED	BY	DATE
NO.	PLANNED		
	FLOW		
	CHKD		
	BY		
	DATE		
	NO.		
	BY		
	DATE		

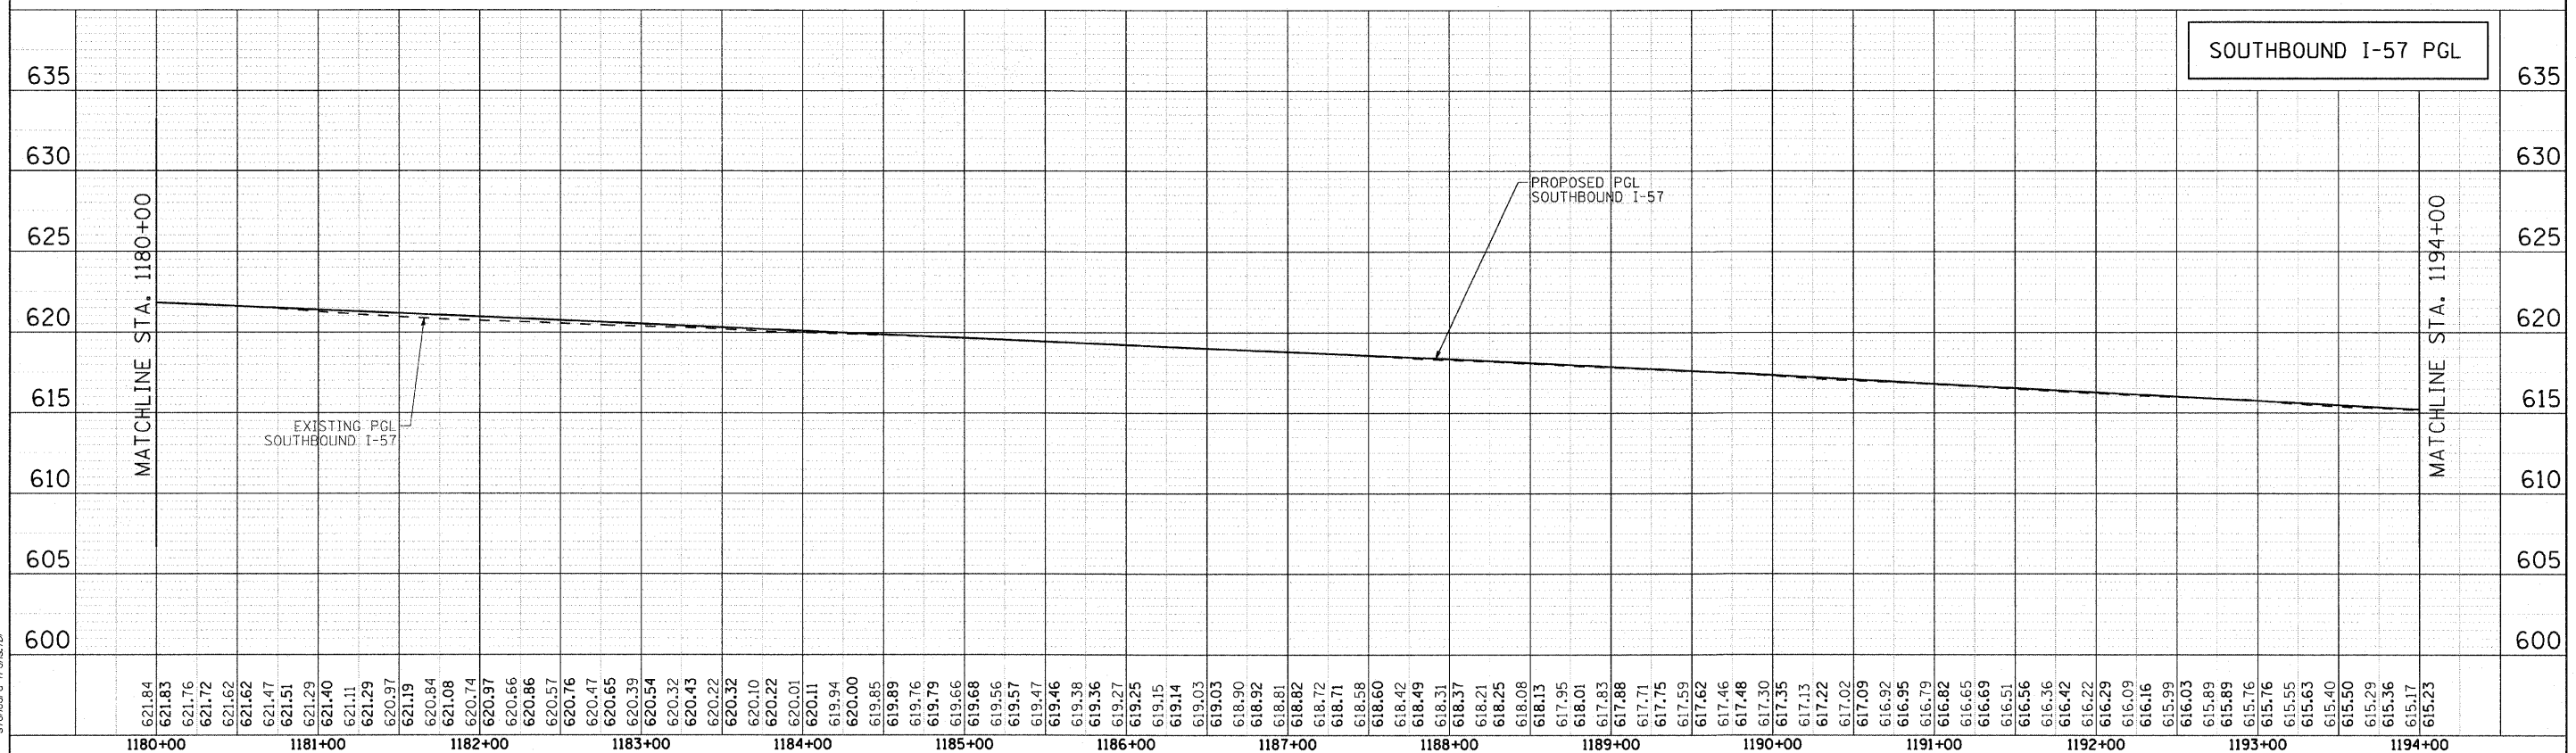

COMPANY NAME: SEC GROUP, INC.  
 PROJECT CONTACT: T. HAMILTON  
 CLIENT: ILLINOIS DEPARTMENT OF TRANSPORTATION  
 DATE PLOTTED: 3/17/2010 10:00:00 AM  
 FILE NAME: P:\5757\pr\1180.dgn  
 PLOT DRIVER: pdfLDT-TIF.dpt  
 STANDARD: Trans.tbl

		USER NAME = JAttana FILE NAME = P:\5757\pr\1180.dgn PLOT SCALE = 1"=50' PLOT DATE = 3/17/2010	DESIGNED - A. JAIN DRAWN - J. ATTANASEO CHECKED - T. HAMILTON DATE - 3/17/10	REVISED - REVISED - REVISED - REVISED -	<b>STATE OF ILLINOIS          DEPARTMENT OF TRANSPORTATION</b>		<b>I-294 AT I-57 INTERCHANGE PROJECT          PROPOSED DRAINAGE PROFILE - SB I-57</b>		F.A.T. RTE. = 57 SECTION = 1414.2B COUNTY = COOK CONTRACT NO. = 60J27	TOTAL SHEETS = 516 SHEET NO. = 150
--	--	---	---------------------------------------------------------------------------------------	--------------------------------------------------	--------------------------------------------------------------------	--	-------------------------------------------------------------------------------------------	--	--------------------------------------------------------------------------------	---------------------------------------

SCALE: \*SCALE1\* SHEET NO. 1 OF 4 SHEETS STA. 1173+90.00 TO STA. 1194+00.00 FED. ROAD DIST. NO. ILLINOIS FED. AID PROJECT