

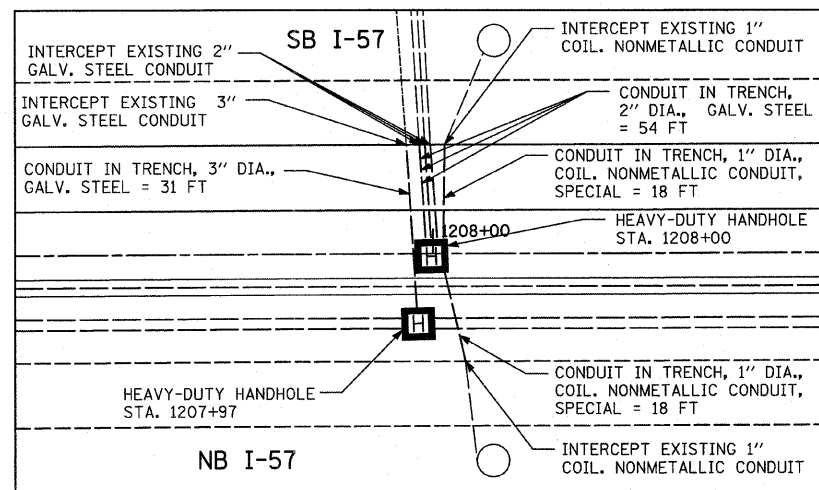


MATCHLINE STA. 1203+50.00



MATCHLINE STA. 1218+00.00

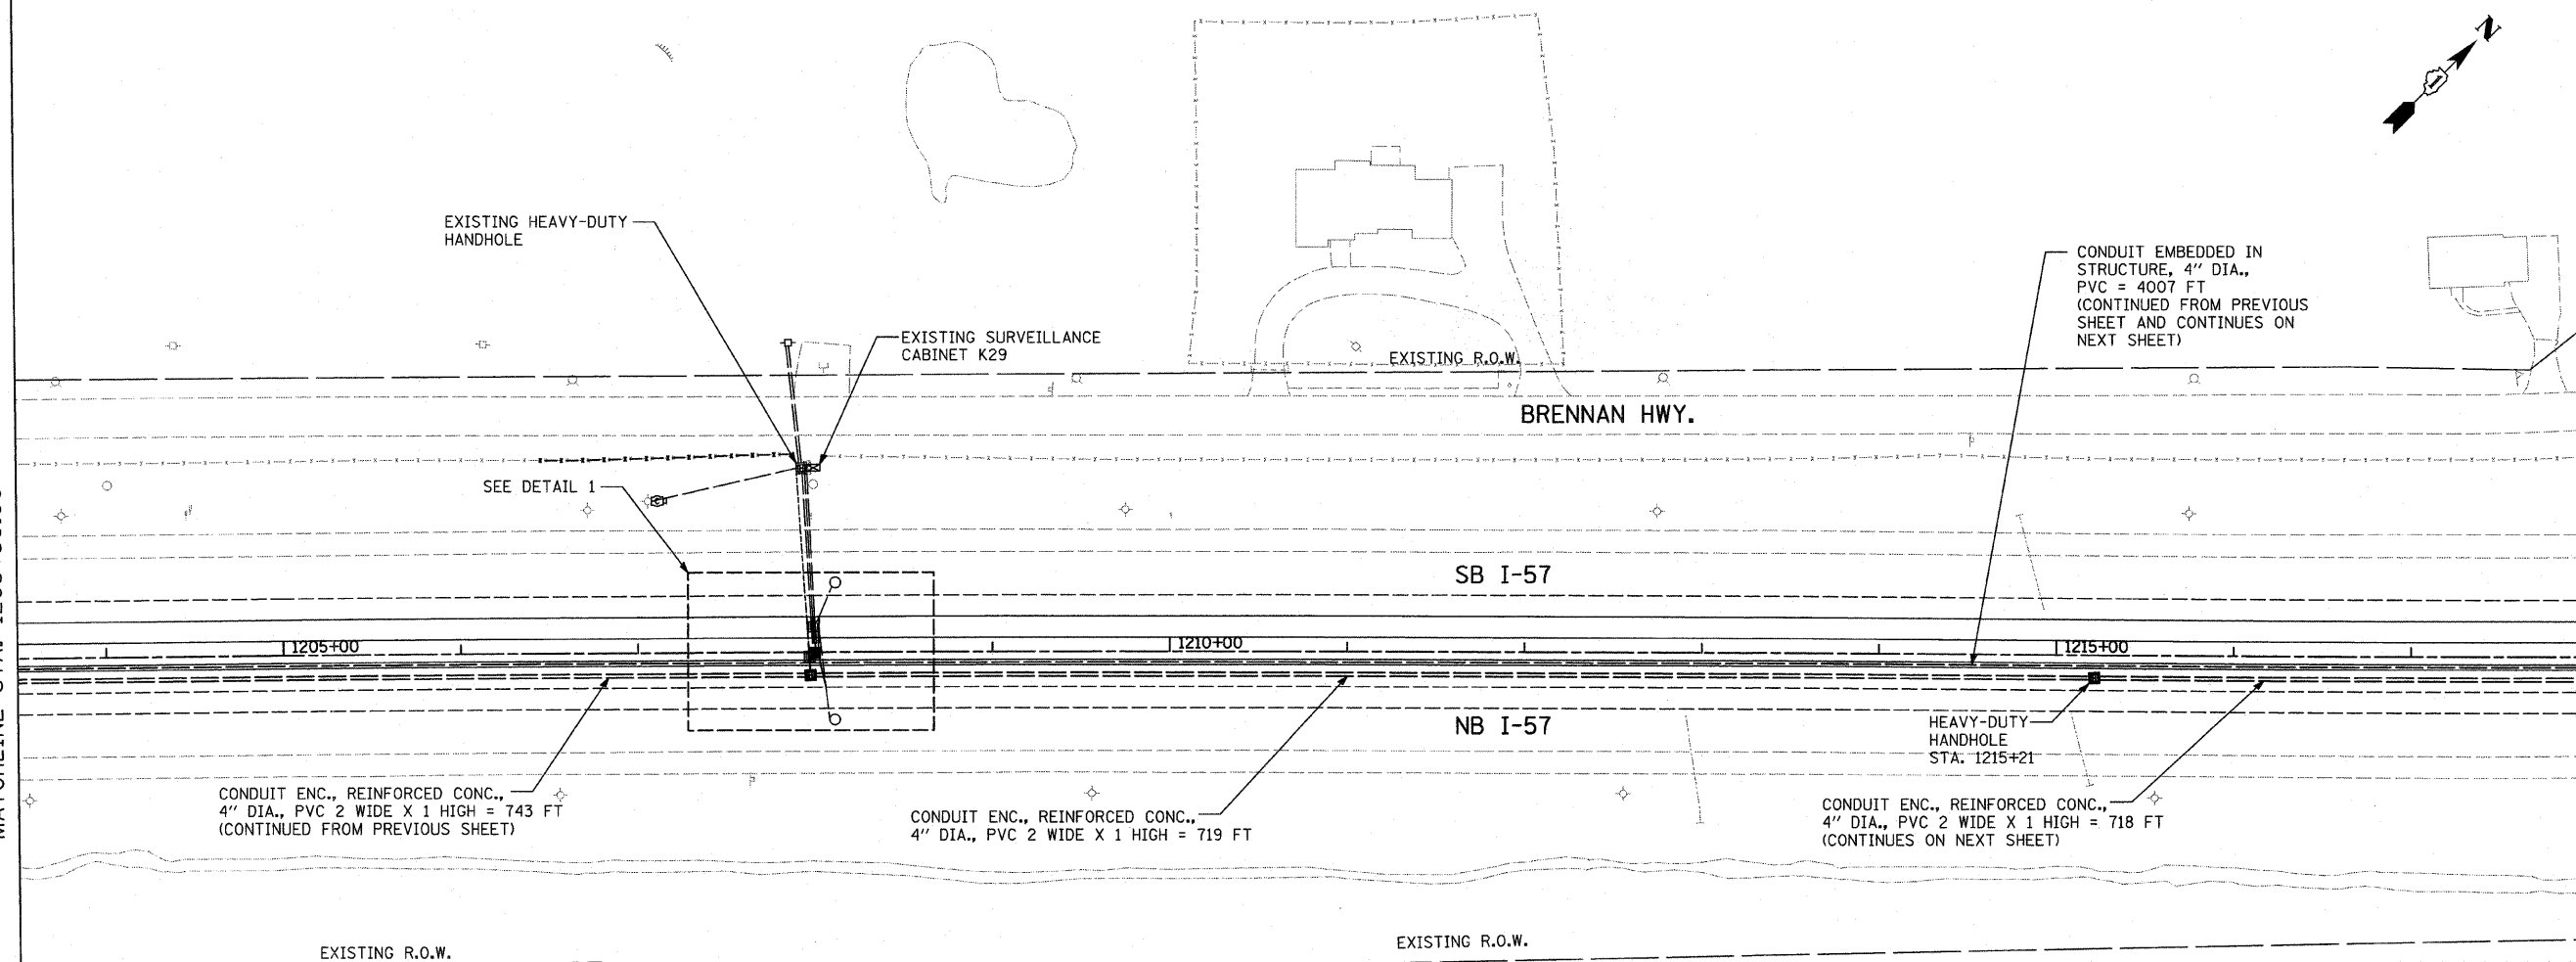

DETAIL 1

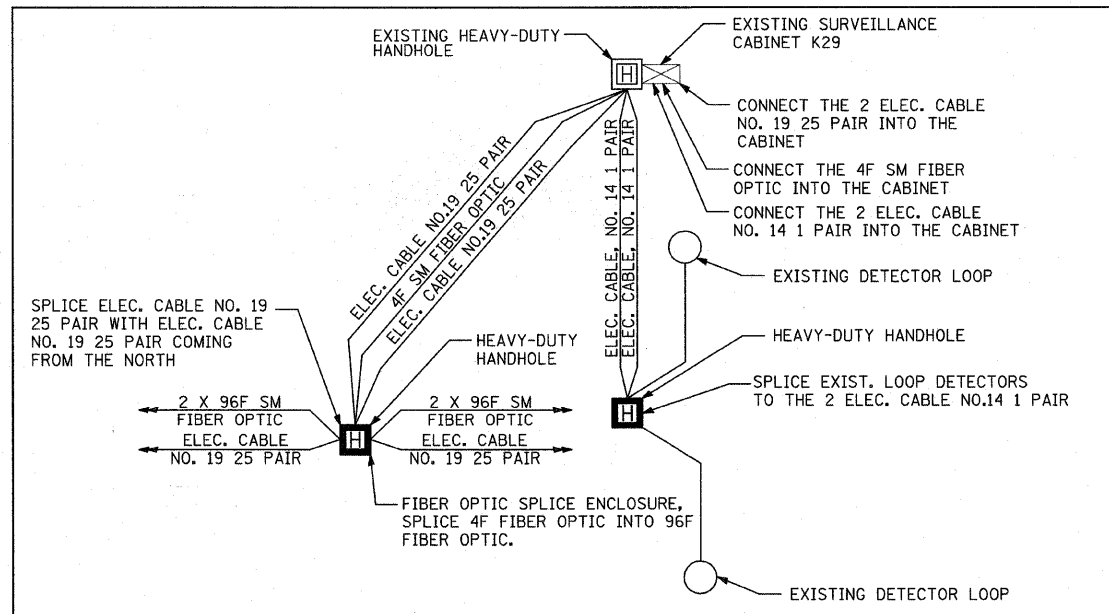

WIRING DIAGRAM AT CABINET K29

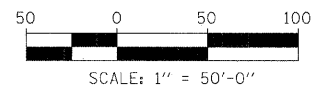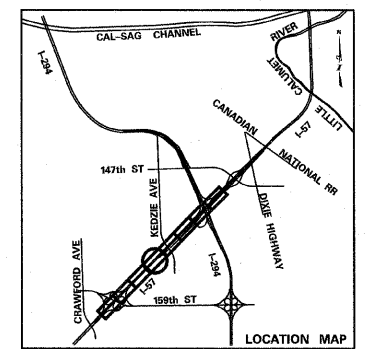

**TYLIN INTERNATIONAL**

USER NAME =

PLOT SCALE =

PLOT DATE =

DESIGNED - JDF	REVISED -
DRAWN - CAC	REVISED -
CHECKED - DAJ	REVISED -
DATE - 3/18/2010	REVISED -

**STATE OF ILLINOIS**  
**DEPARTMENT OF TRANSPORTATION**

<b>I-57 AT I-294 INTERCHANGE PROJECT</b>			
<b>PROPOSED TRAFFIC SURVEILLANCE PLAN</b>			
SCALE: 1"=50'	SHEET NO. 4 OF 8 SHEETS	STA. 1203+50 TO STA. 1218+00	

F.A.I. RTE. 57	SECTION 1414.2B	COUNTY COOK	TOTAL SHEETS 516	SHEET NO. 232
FED. ROAD DIST. NO. ILLINOIS FED. AID PROJECT			CONTRACT NO. 60J27	