

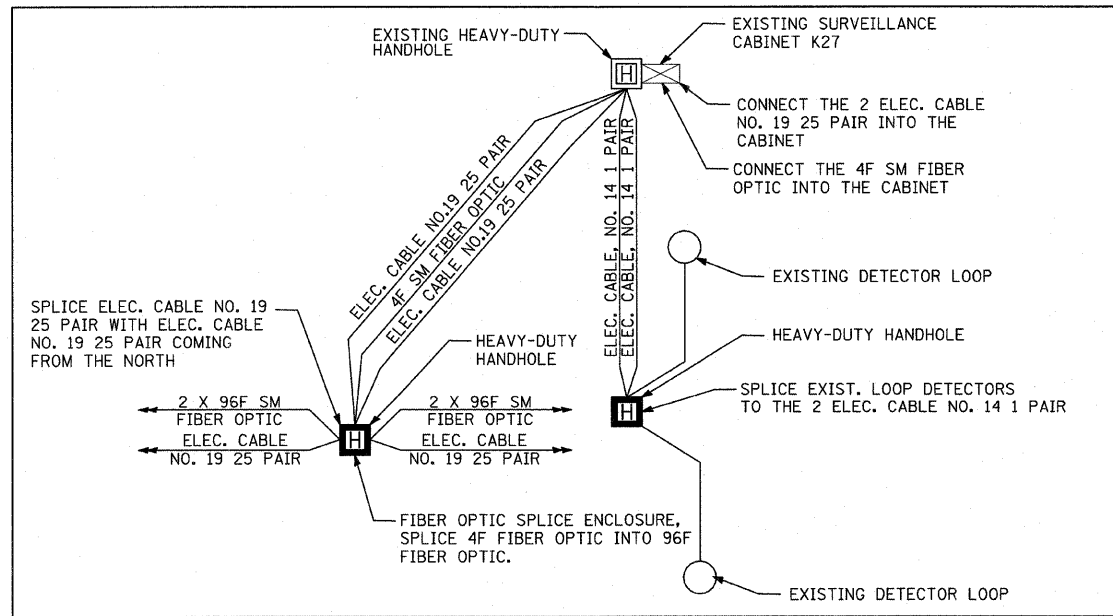


MATCHLINE STA. 1232+50.00



MATCHLINE STA. 1247+00.00

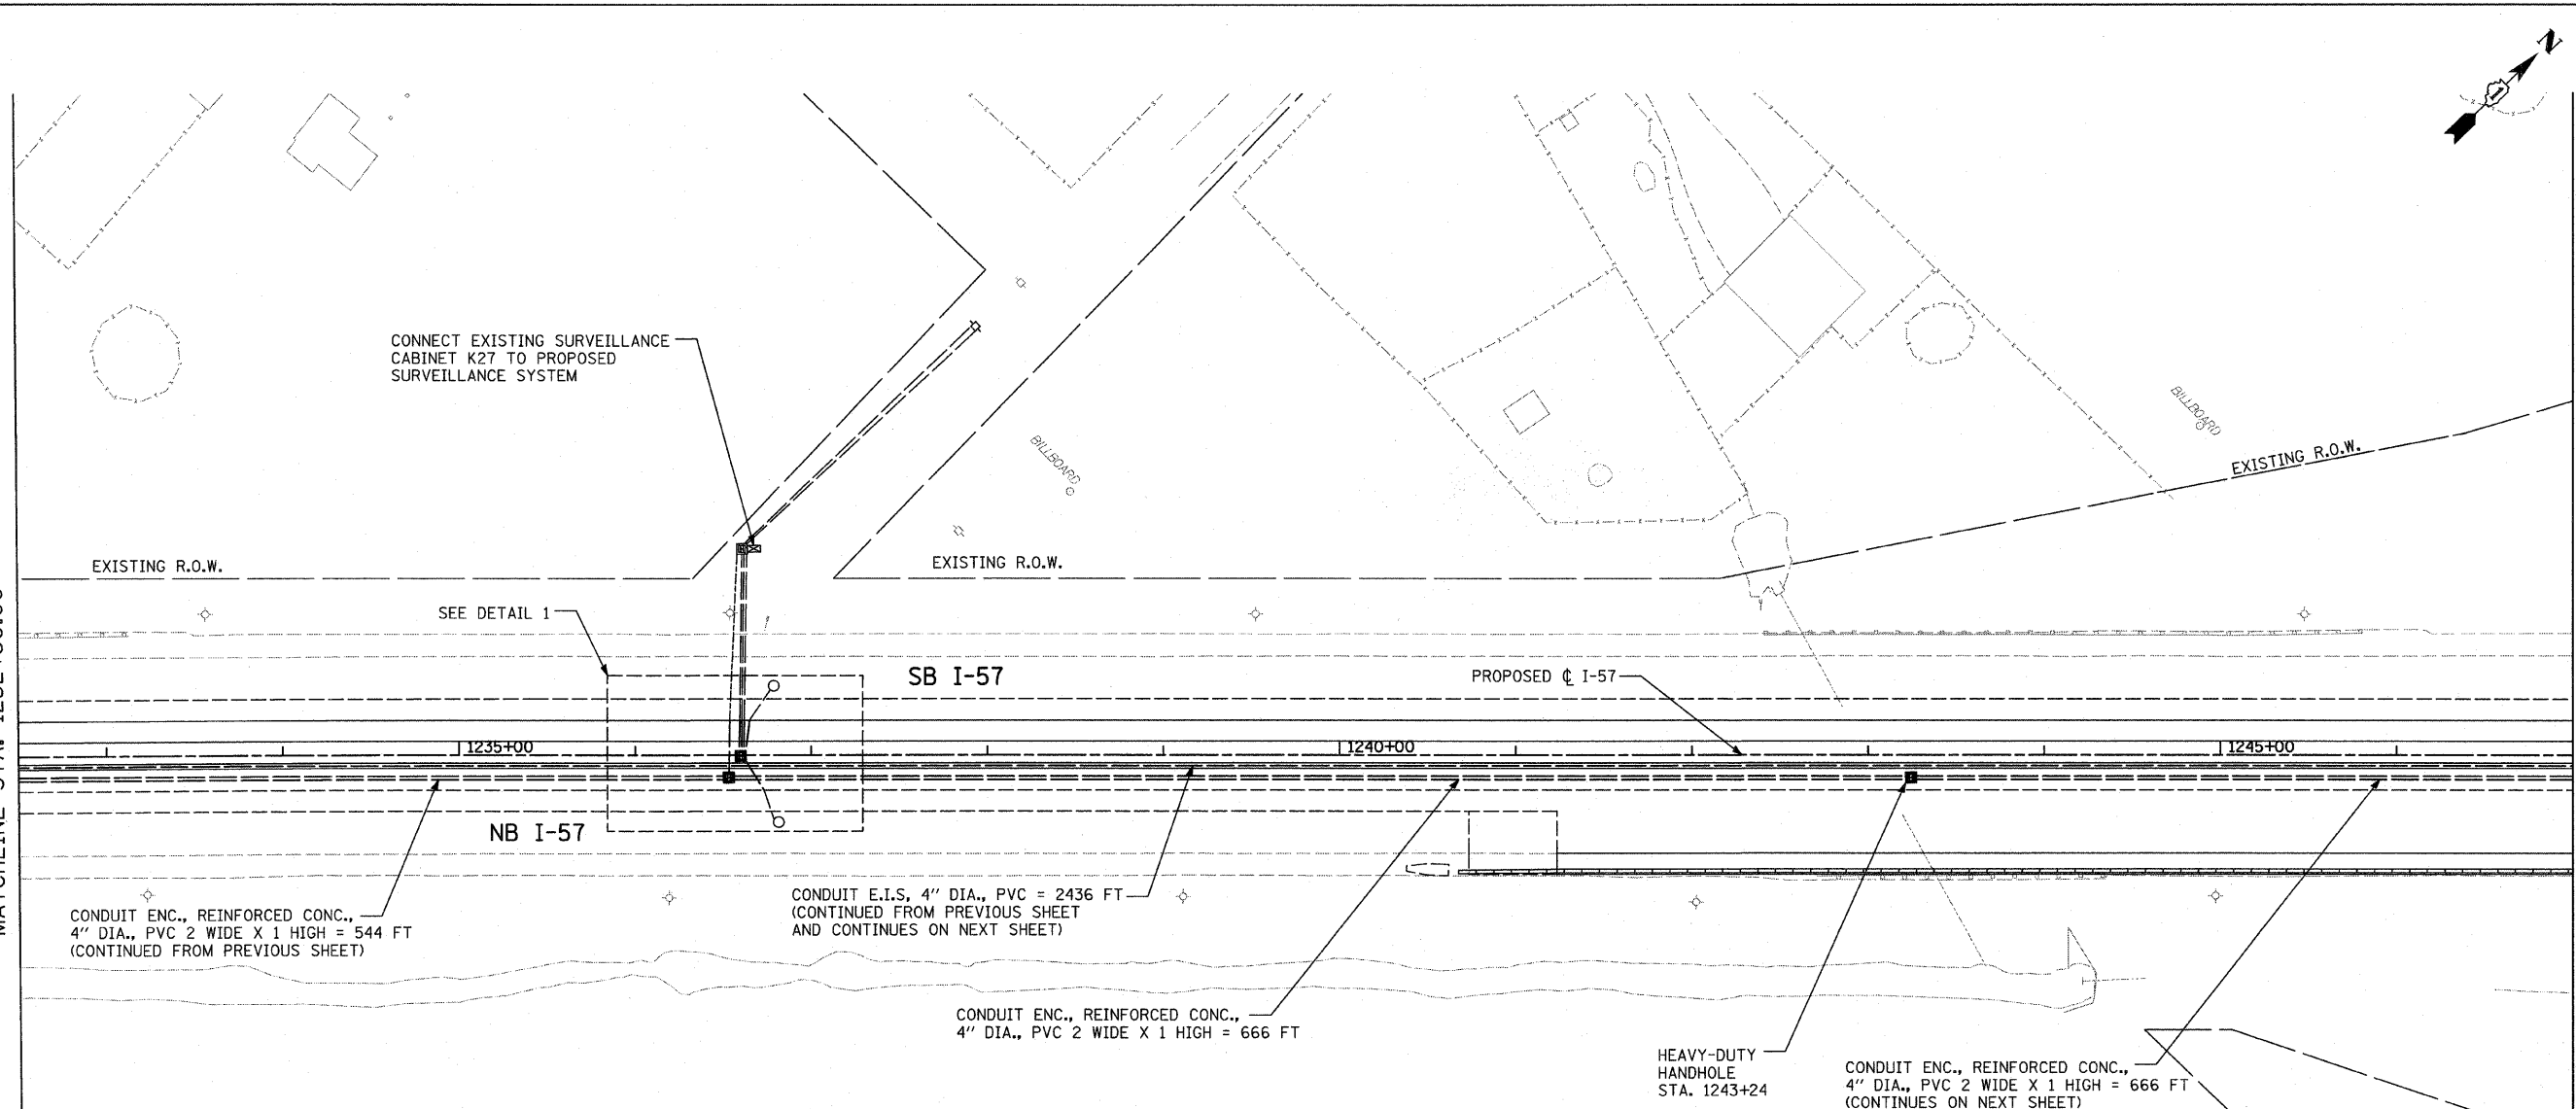

WIRING DIAGRAM AT CABINET K27

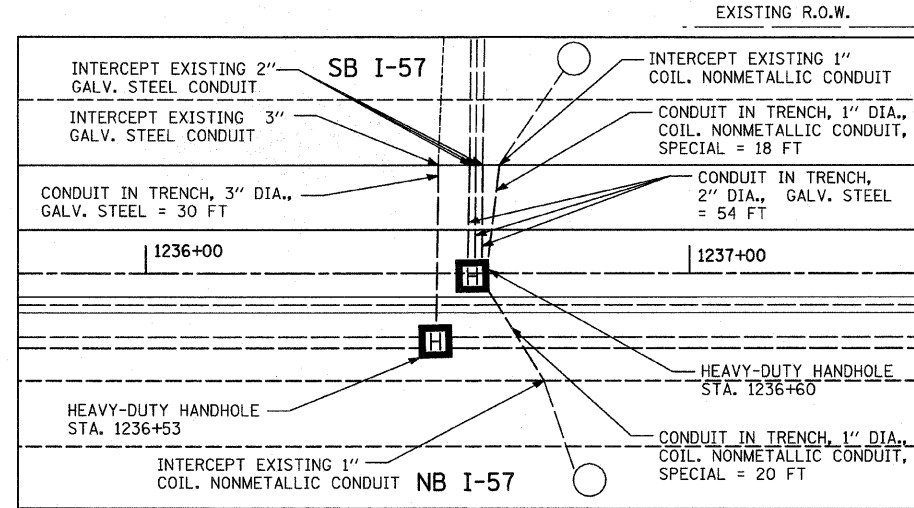

DETAIL 1

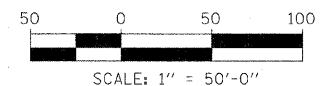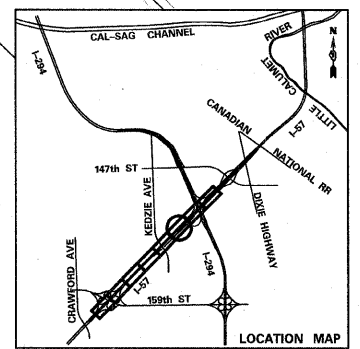

**TYLIN INTERNATIONAL**  
 USER NAME =  
 PLOT SCALE =  
 PLOT DATE =

DESIGNED - JDF	REVISED -
DRAWN - CAC	REVISED -
CHECKED - DAJ	REVISED -
DATE - 3/18/2010	REVISED -

**STATE OF ILLINOIS**  
**DEPARTMENT OF TRANSPORTATION**

<b>I-57 AT I-294 INTERCHANGE PROJECT</b>			
<b>PROPOSED TRAFFIC SURVEILLANCE PLAN</b>			
SCALE: 1"=50'	SHEET NO. 6 OF 8 SHEETS	STA. 1232+50 TO STA. 1247+00	

F.A.I. RTE. 57	SECTION 1414.2B	COUNTY COOK	TOTAL SHEETS 516	SHEET NO. 234
FED. ROAD DIST. NO. ILLINOIS FED. AID PROJECT			CONTRACT NO. 60J27	