



EXISTING TRAFFIC SURVEILLANCE TYPICAL SECTION

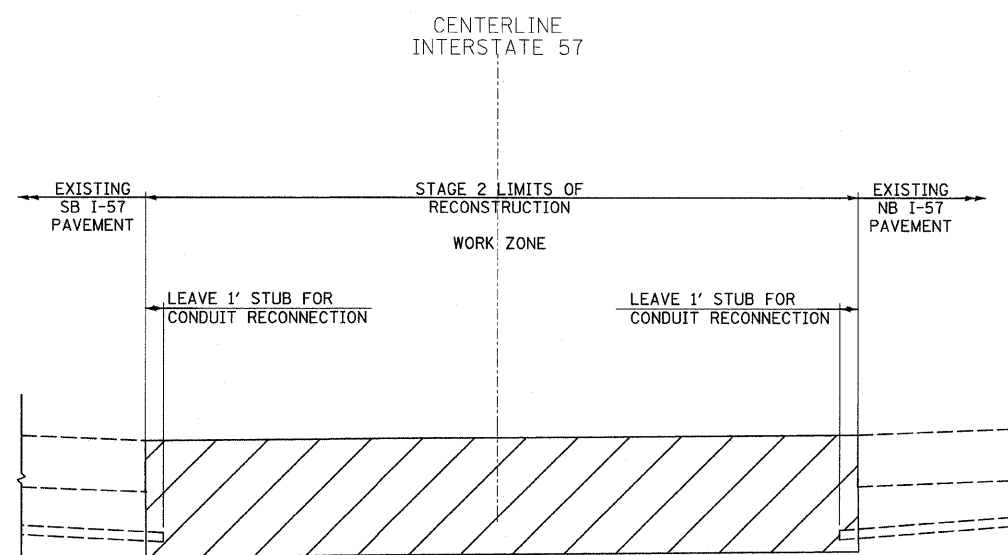

TYPICAL SECTION DURING STAGE 2 CONSTRUCTION

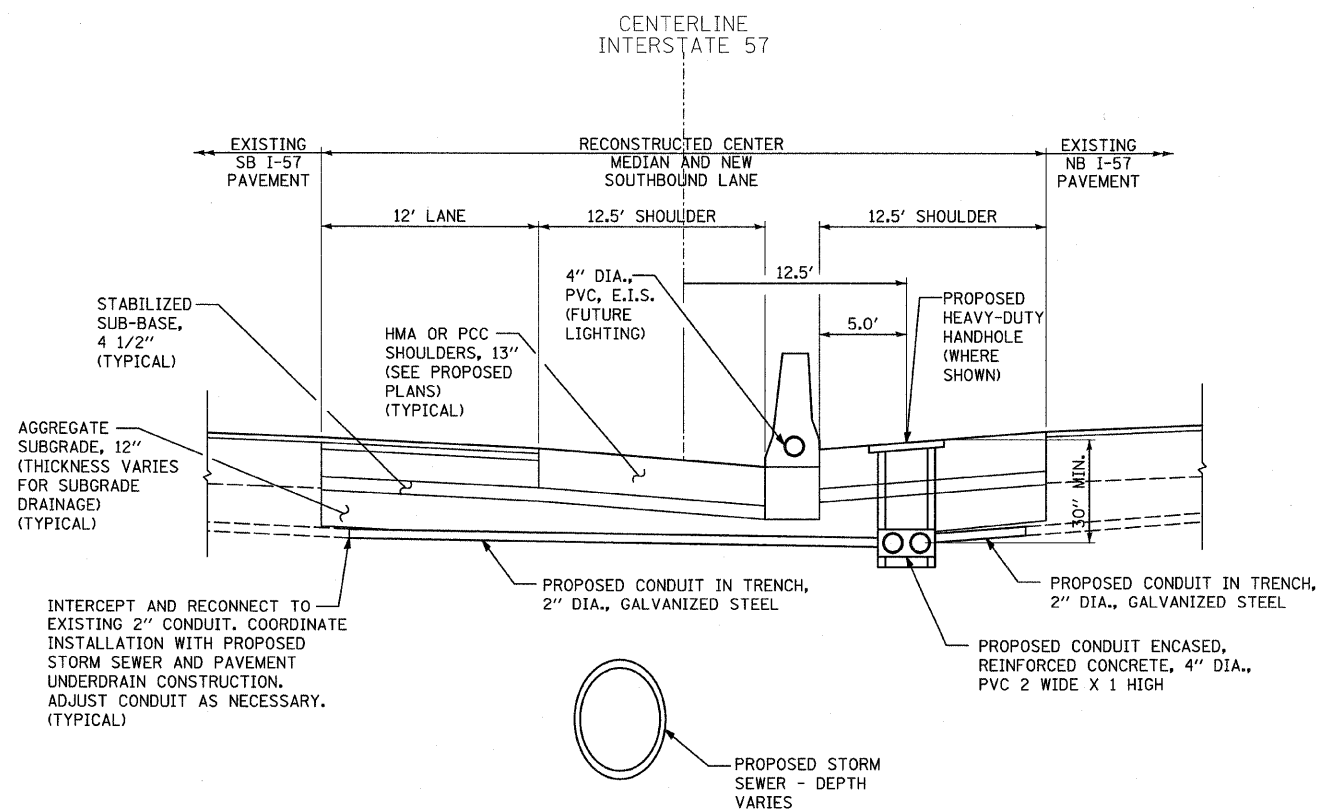

TYPICAL SECTION OF FINAL CONDITION

<b>TYLIN INTERNATIONAL</b> USER NAME = PLOT SCALE = PLOT DATE =	DESIGNED - JDF	REVISED - 4/29/2010	<b>STATE OF ILLINOIS</b> <b>DEPARTMENT OF TRANSPORTATION</b>	<b>I-57 AT I-294 INTERCHANGE PROJECT</b> <b>TRAFFIC SURVEILLANCE DETAILS</b>			F.A.I. RTE. 57	SECTION 1414.2B	COUNTY COOK	TOTAL SHEETS 516	SHEET NO. 238
	DRAWN - CAC	REVISED -		SCALE: N.T.S.	SHEET NO. 1 OF 1 SHEETS	STA. TO STA.	FED. ROAD DIST. NO. [ILLINOIS] FED. AID PROJECT		CONTRACT NO. 60J27		
	CHECKED - DAJ	REVISED -									
	DATE - 3/18/2010	REVISED -									