
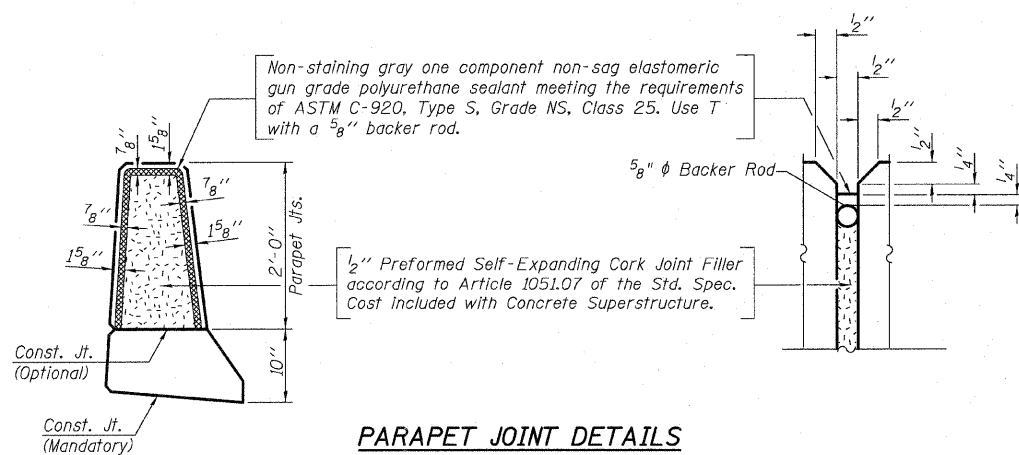
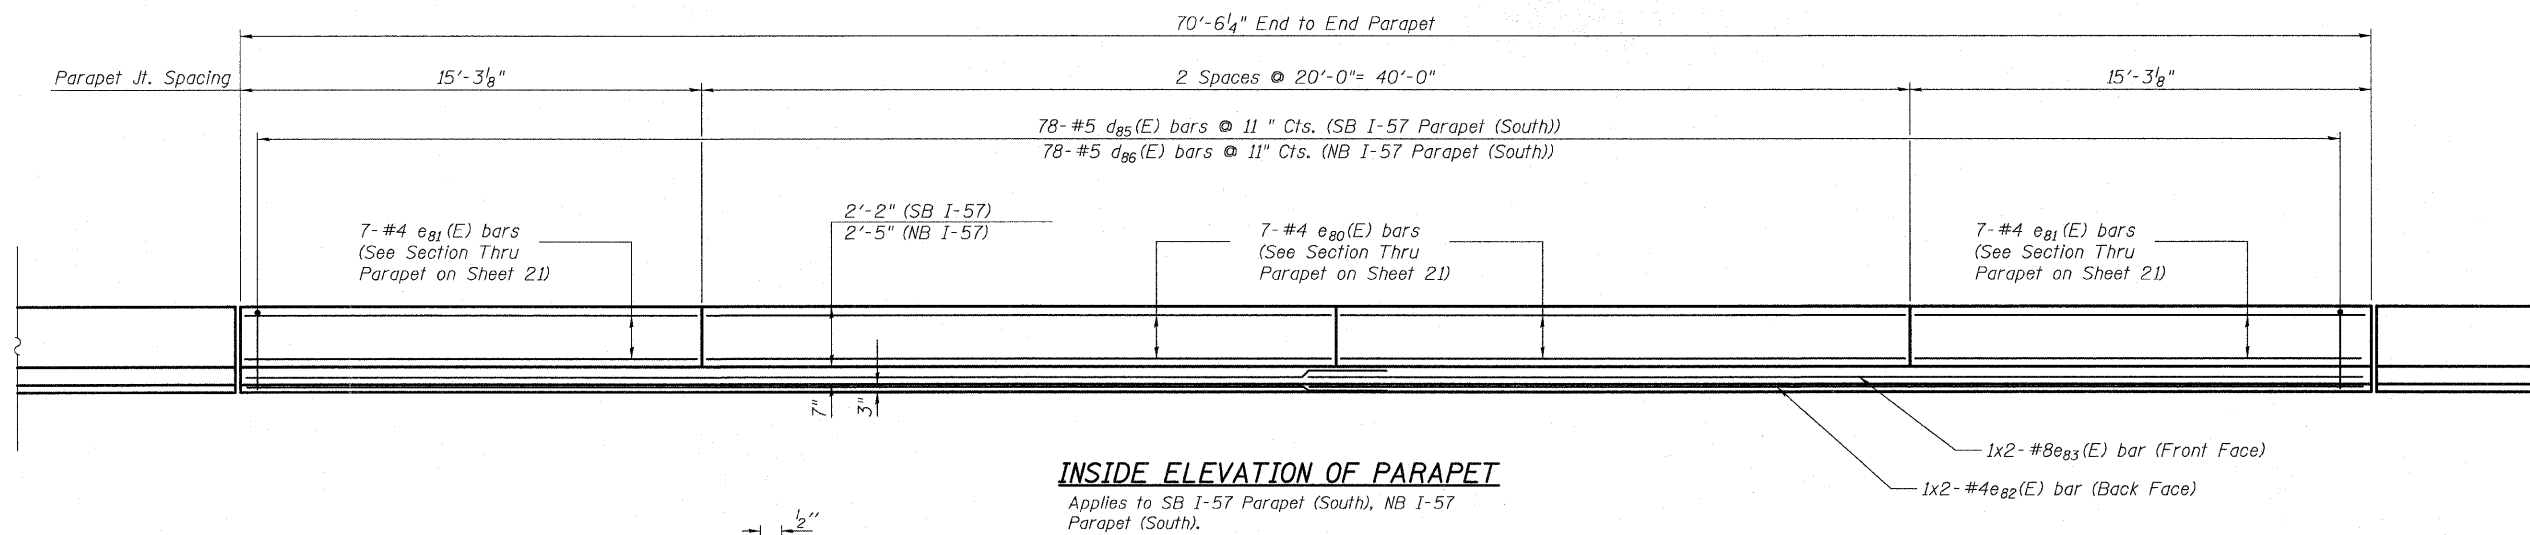


STATE OF ILLINOIS  
DEPARTMENT OF TRANSPORTATION

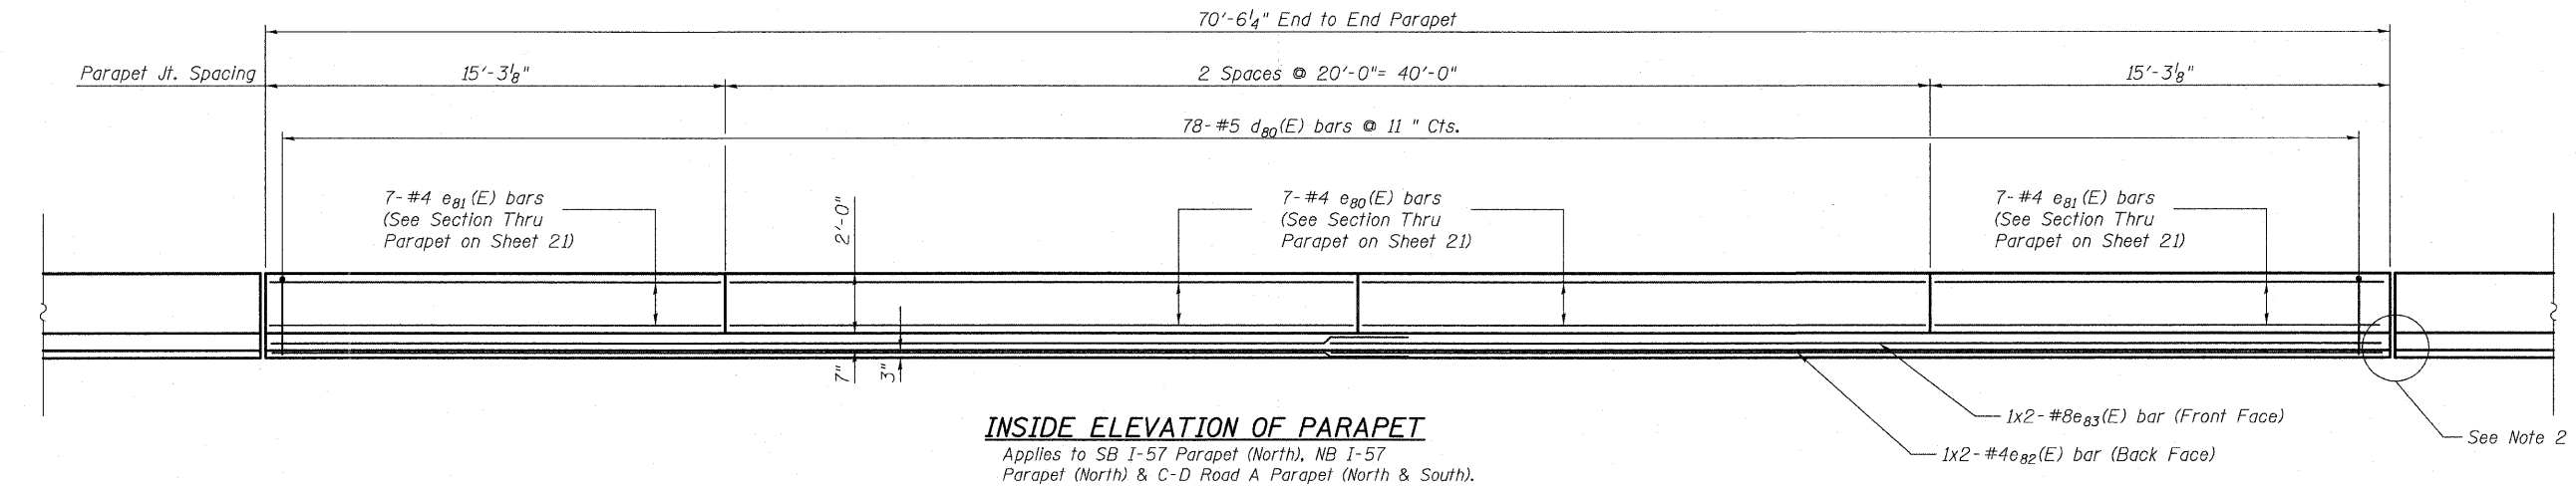

**PARAPET JOINT DETAILS**

**MINIMUM BAR LAPS**  
(Parapet)

Bar	Lap
#4	2'-0"
#8	5'-2"

Notes:

- Bars indicated thus 20 x 3-#5 etc. indicates 20 lines of bars with 3 lengths per line.
- Provide expansion/deflection coupling per Section 812 of the Standard Specifications for embedded conduits at NB-I-57, center median.

**PARAPET ELEVATIONS**  
**SN. 016-1252**

**TYLIN INTERNATIONAL**

DESIGNED	DY	REVISIONS	
CHECKED	AD,LS	NAME	DATE
DRAWN	DY,EI		
CHECKED	LS,SP,PDF		
DATE	03/18/10		

SHEET NO. 20  
62 SHEETS

F.A.I. RTE.	SECTION	COUNTY	TOTAL SHEETS	SHEET NO.
57	1414.2B	COOK	516	333
CONTRACT NO. 60J27				
FED. ROAD DIST. NO. 1 ILLINOIS FED. AID PROJECT				