


| | |
|-----------------|--|
| DATE | |
| BY | |
| ORIGINAL SURVEY | |
| SURVEYED | |
| PLOTTED | |
| TEMPLATE | |
| NOTE BOOK | |
| AREAS CHECKED | |
| NO. | |

| | |
|-----------------|--|
| DATE | |
| BY | |
| ORIGINAL SURVEY | |
| SURVEYED | |
| PLOTTED | |
| TEMPLATE | |
| NOTE BOOK | |
| AREAS CHECKED | |
| NO. | |

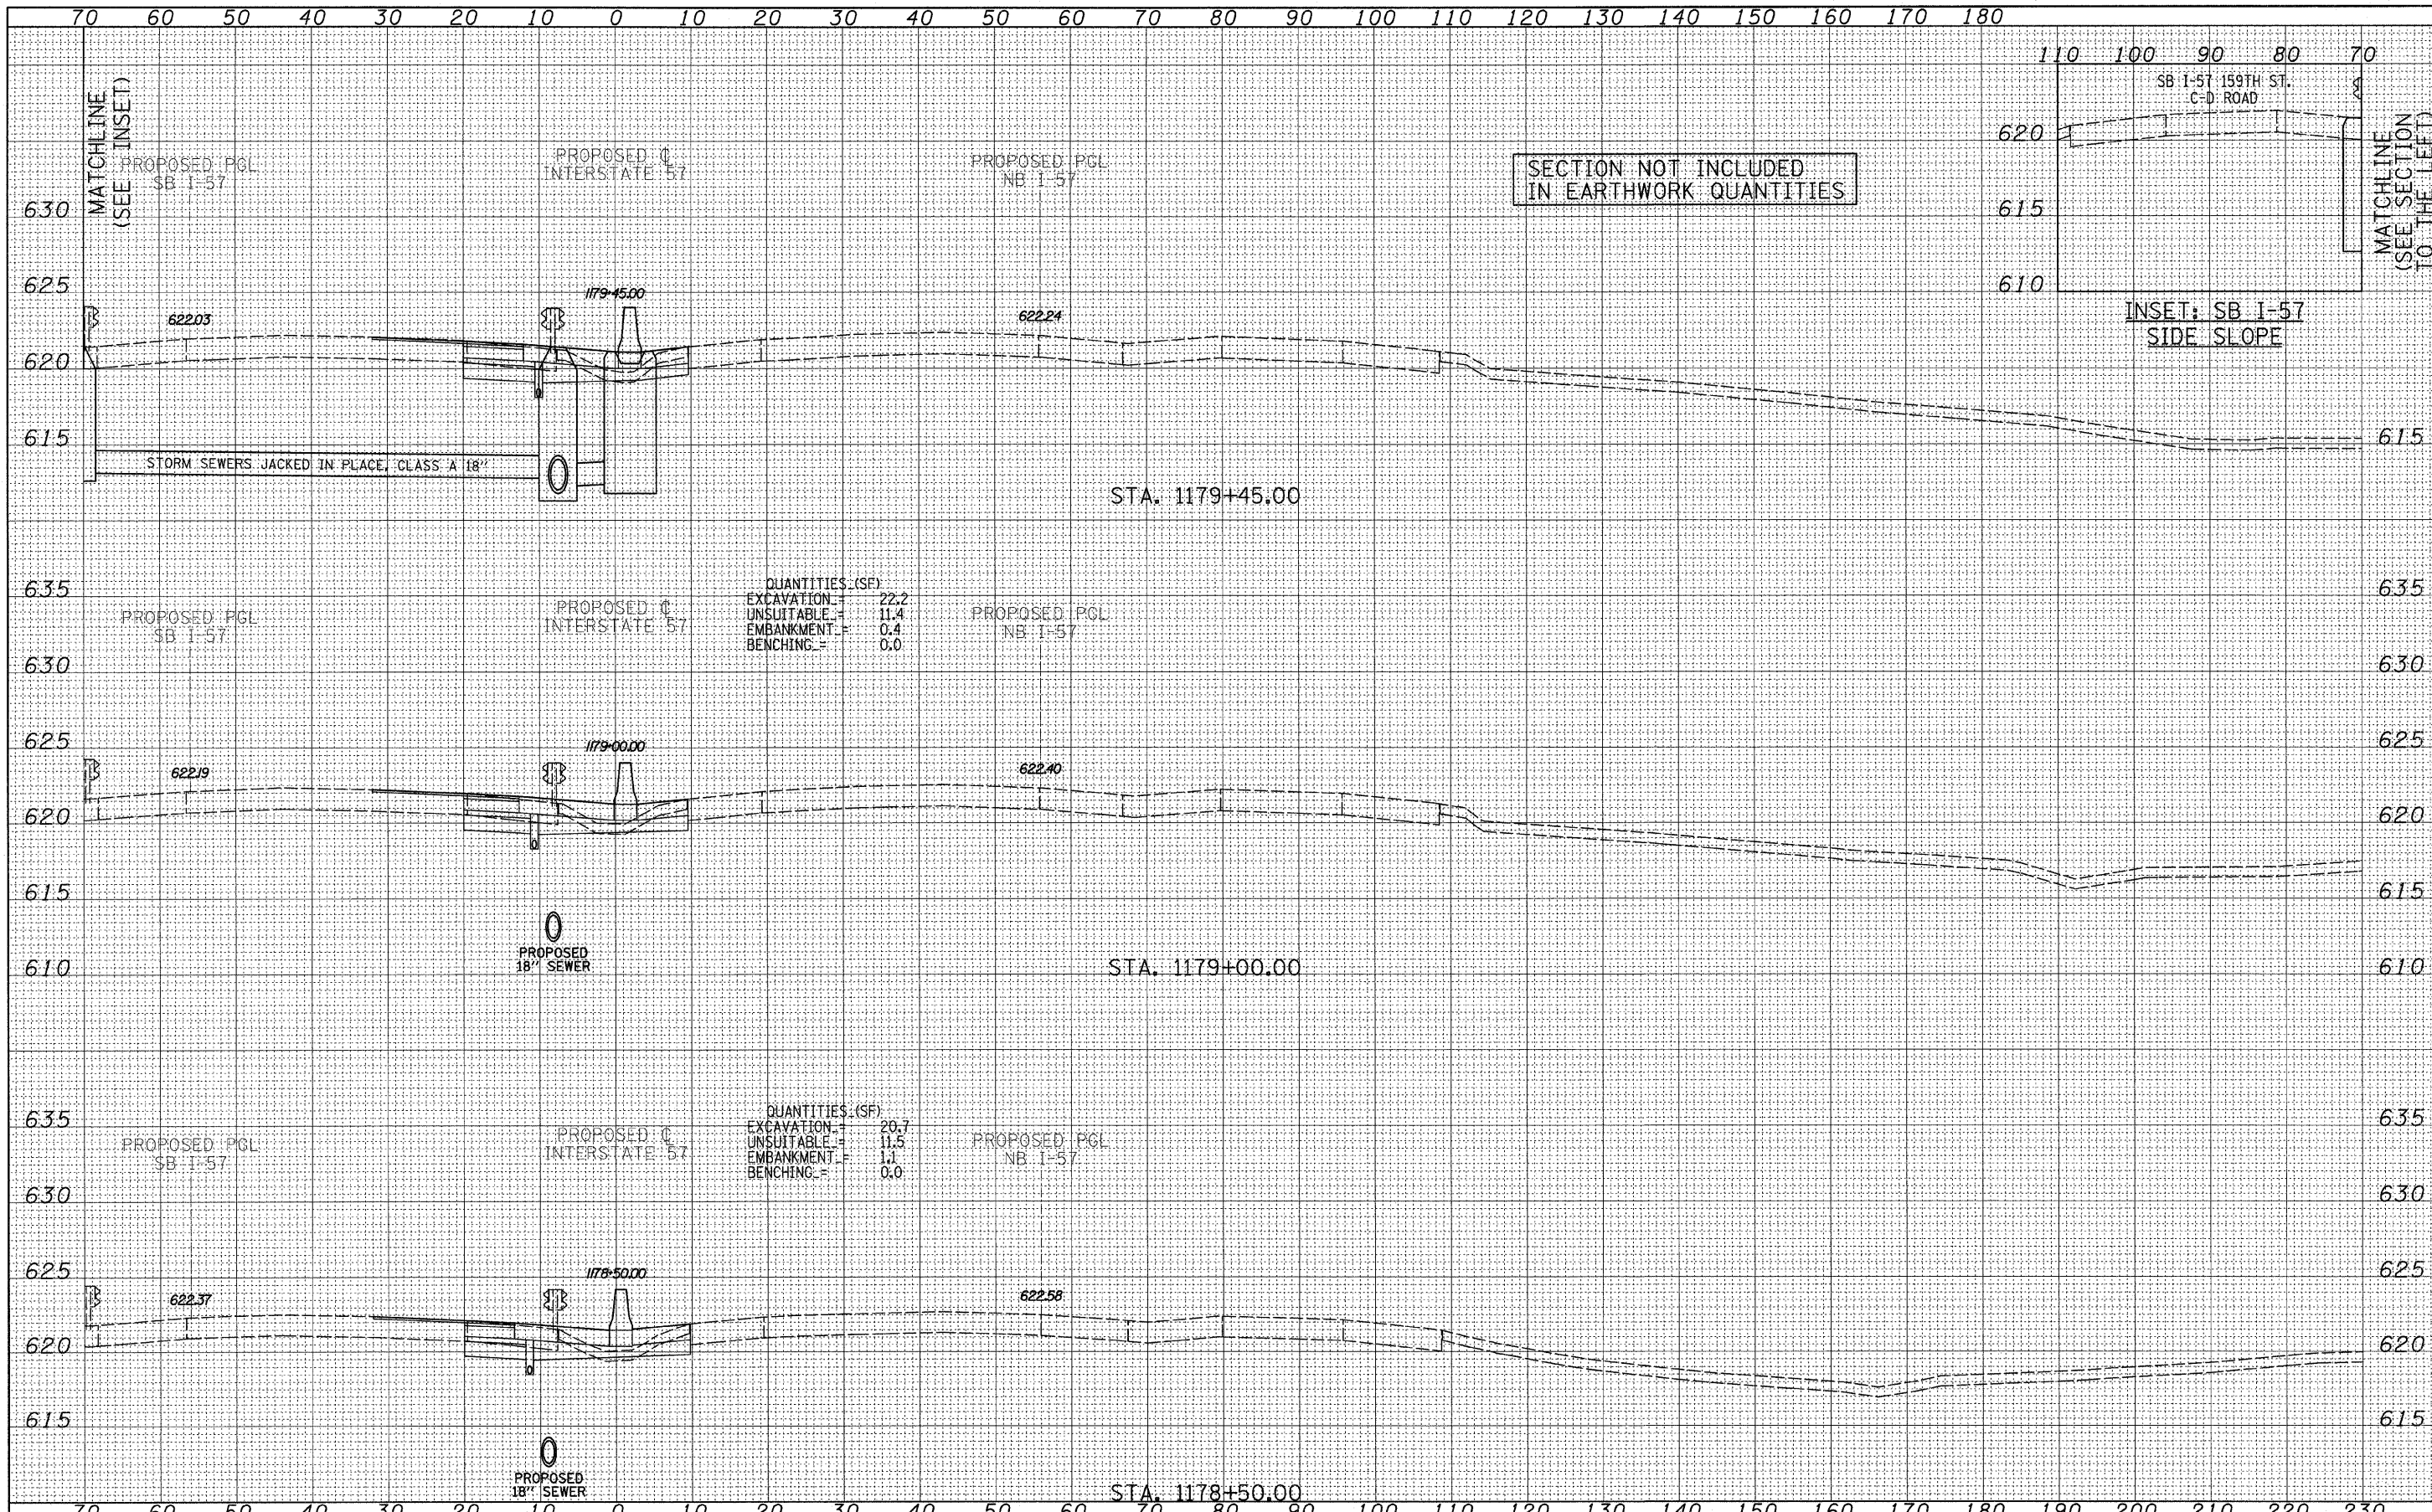

QUANTITIES (SF)

| | |
|------------|------|
| EXCAVATION | 22.2 |
| UNSUITABLE | 11.4 |
| EMBANKMENT | 0.4 |
| BENCHING | 0.0 |

QUANTITIES (SF)

| | |
|------------|------|
| EXCAVATION | 20.7 |
| UNSUITABLE | 11.5 |
| EMBANKMENT | 1.1 |
| BENCHING | 0.0 |

TYLIN INTERNATIONAL

USER NAME =
 PLT SCALE =
 PLT DATE =

DESIGNED - JDF
 DRAWN - JDF
 CHECKED - JPM
 DATE - 3/18/2010

REVISED -
 REVISED -
 REVISED -
 REVISED -

**STATE OF ILLINOIS
 DEPARTMENT OF TRANSPORTATION**

**I-57 AT I-294 INTERCHANGE PROJECT
 PROPOSED I-57 CROSS SECTIONS**
 SCALE: 1" = 10' V, 1" = 100' H
 SHEET NO. OF SHEETS STA. 1178+50.00 TO STA. 1179+45.00

| | | | | |
|---|---------|--------|--------------|-----------|
| F.A.I. RTE. | SECTION | COUNTY | TOTAL SHEETS | SHEET NO. |
| 57 | 1414.2B | COOK | 516 | 422 |
| CONTRACT NO. 60J27 | | | | |
| FED. ROAD DIST. NO. ILLINOIS FED. AID PROJECT | | | | |