


|               |  |
|---------------|--|
| DATE          |  |
| BY            |  |
| FINAL SURVEY  |  |
| PLOTTED       |  |
| NOTE BOOK     |  |
| AREAS CHECKED |  |
| NO.           |  |

|                 |  |
|-----------------|--|
| DATE            |  |
| BY              |  |
| ORIGINAL SURVEY |  |
| PLOTTED         |  |
| NOTE BOOK       |  |
| AREAS CHECKED   |  |
| NO.             |  |

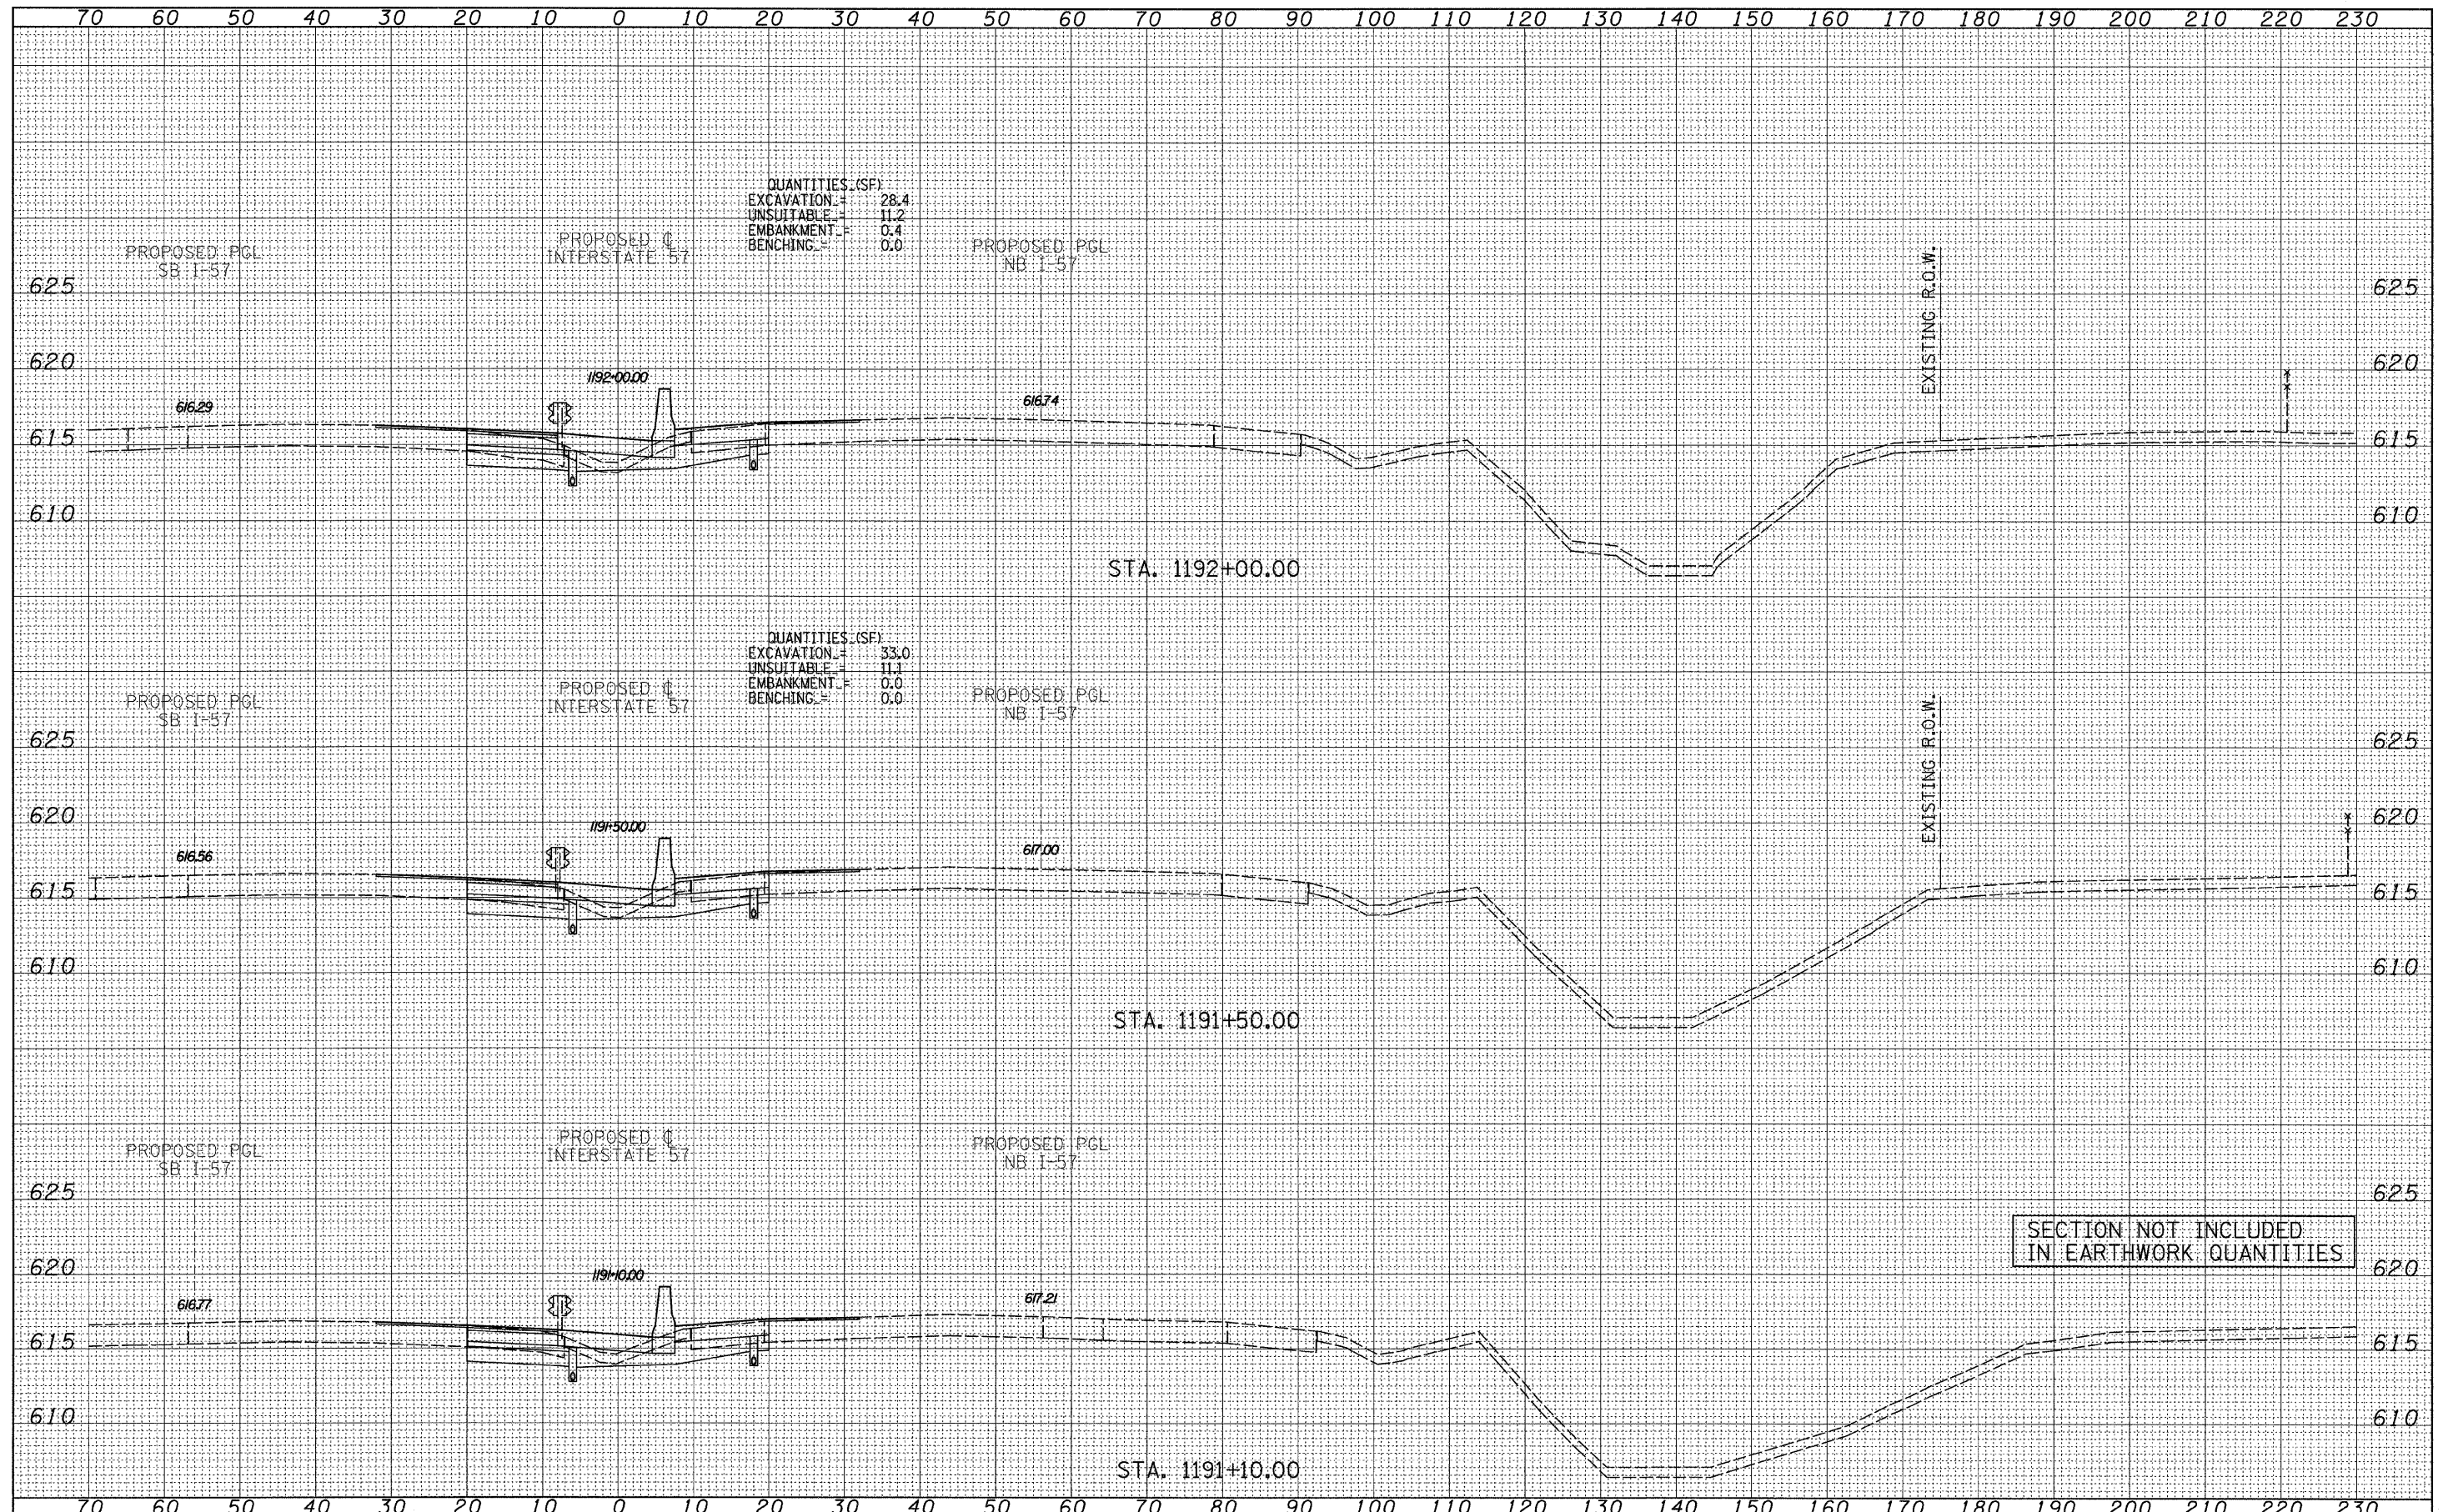

SECTION NOT INCLUDED  
 IN EARTHWORK QUANTITIES

|                     |              |                  |                     |   |                                    |         |   |                    |        |              |           |
|---------------------|--------------|------------------|---------------------|---|------------------------------------|---------|---|--------------------|--------|--------------|-----------|
| TYLIN INTERNATIONAL | USER NAME =  | DESIGNED - JDF   | REVISED - 4/29/2010 | STATE OF ILLINOIS<br>DEPARTMENT OF TRANSPORTATION | I-57 AT I-294 INTERCHANGE PROJECT  |         | F.A.I. RTE.                                   | SECTION            | COUNTY | TOTAL SHEETS | SHEET NO. |
|                     | PLOT SCALE = | DRAWN - JDF      | REVISED -           |   | 57                                 | 1414.2B | COOK  | 516                | 434    |              |           |
|                     | PLOT DATE =  | CHECKED - JPM    | REVISED -           |   | SCALE: 1" = 40' H                  |         | SHEET NO. OF SHEETS                           | CONTRACT NO. 60J27 |        |              |           |
|                     |              | DATE - 3/18/2010 | REVISED -           |   | STA. 1191+10.00 TO STA. 1192+00.00 |         | FED. ROAD DIST. NO. ILLINOIS FED. AID PROJECT |                    |        |              |           |