


FINAL SURVEY	DATE
SURVEYED	BY
PLOTTED	
NOTE BOOK	
TEMPLATE	
AREAS CHECKED	
NO.	

ORIGINAL SURVEY	DATE
SURVEYED	BY
PLOTTED	
NOTE BOOK	
TEMPLATE	
AREAS CHECKED	
NO.	

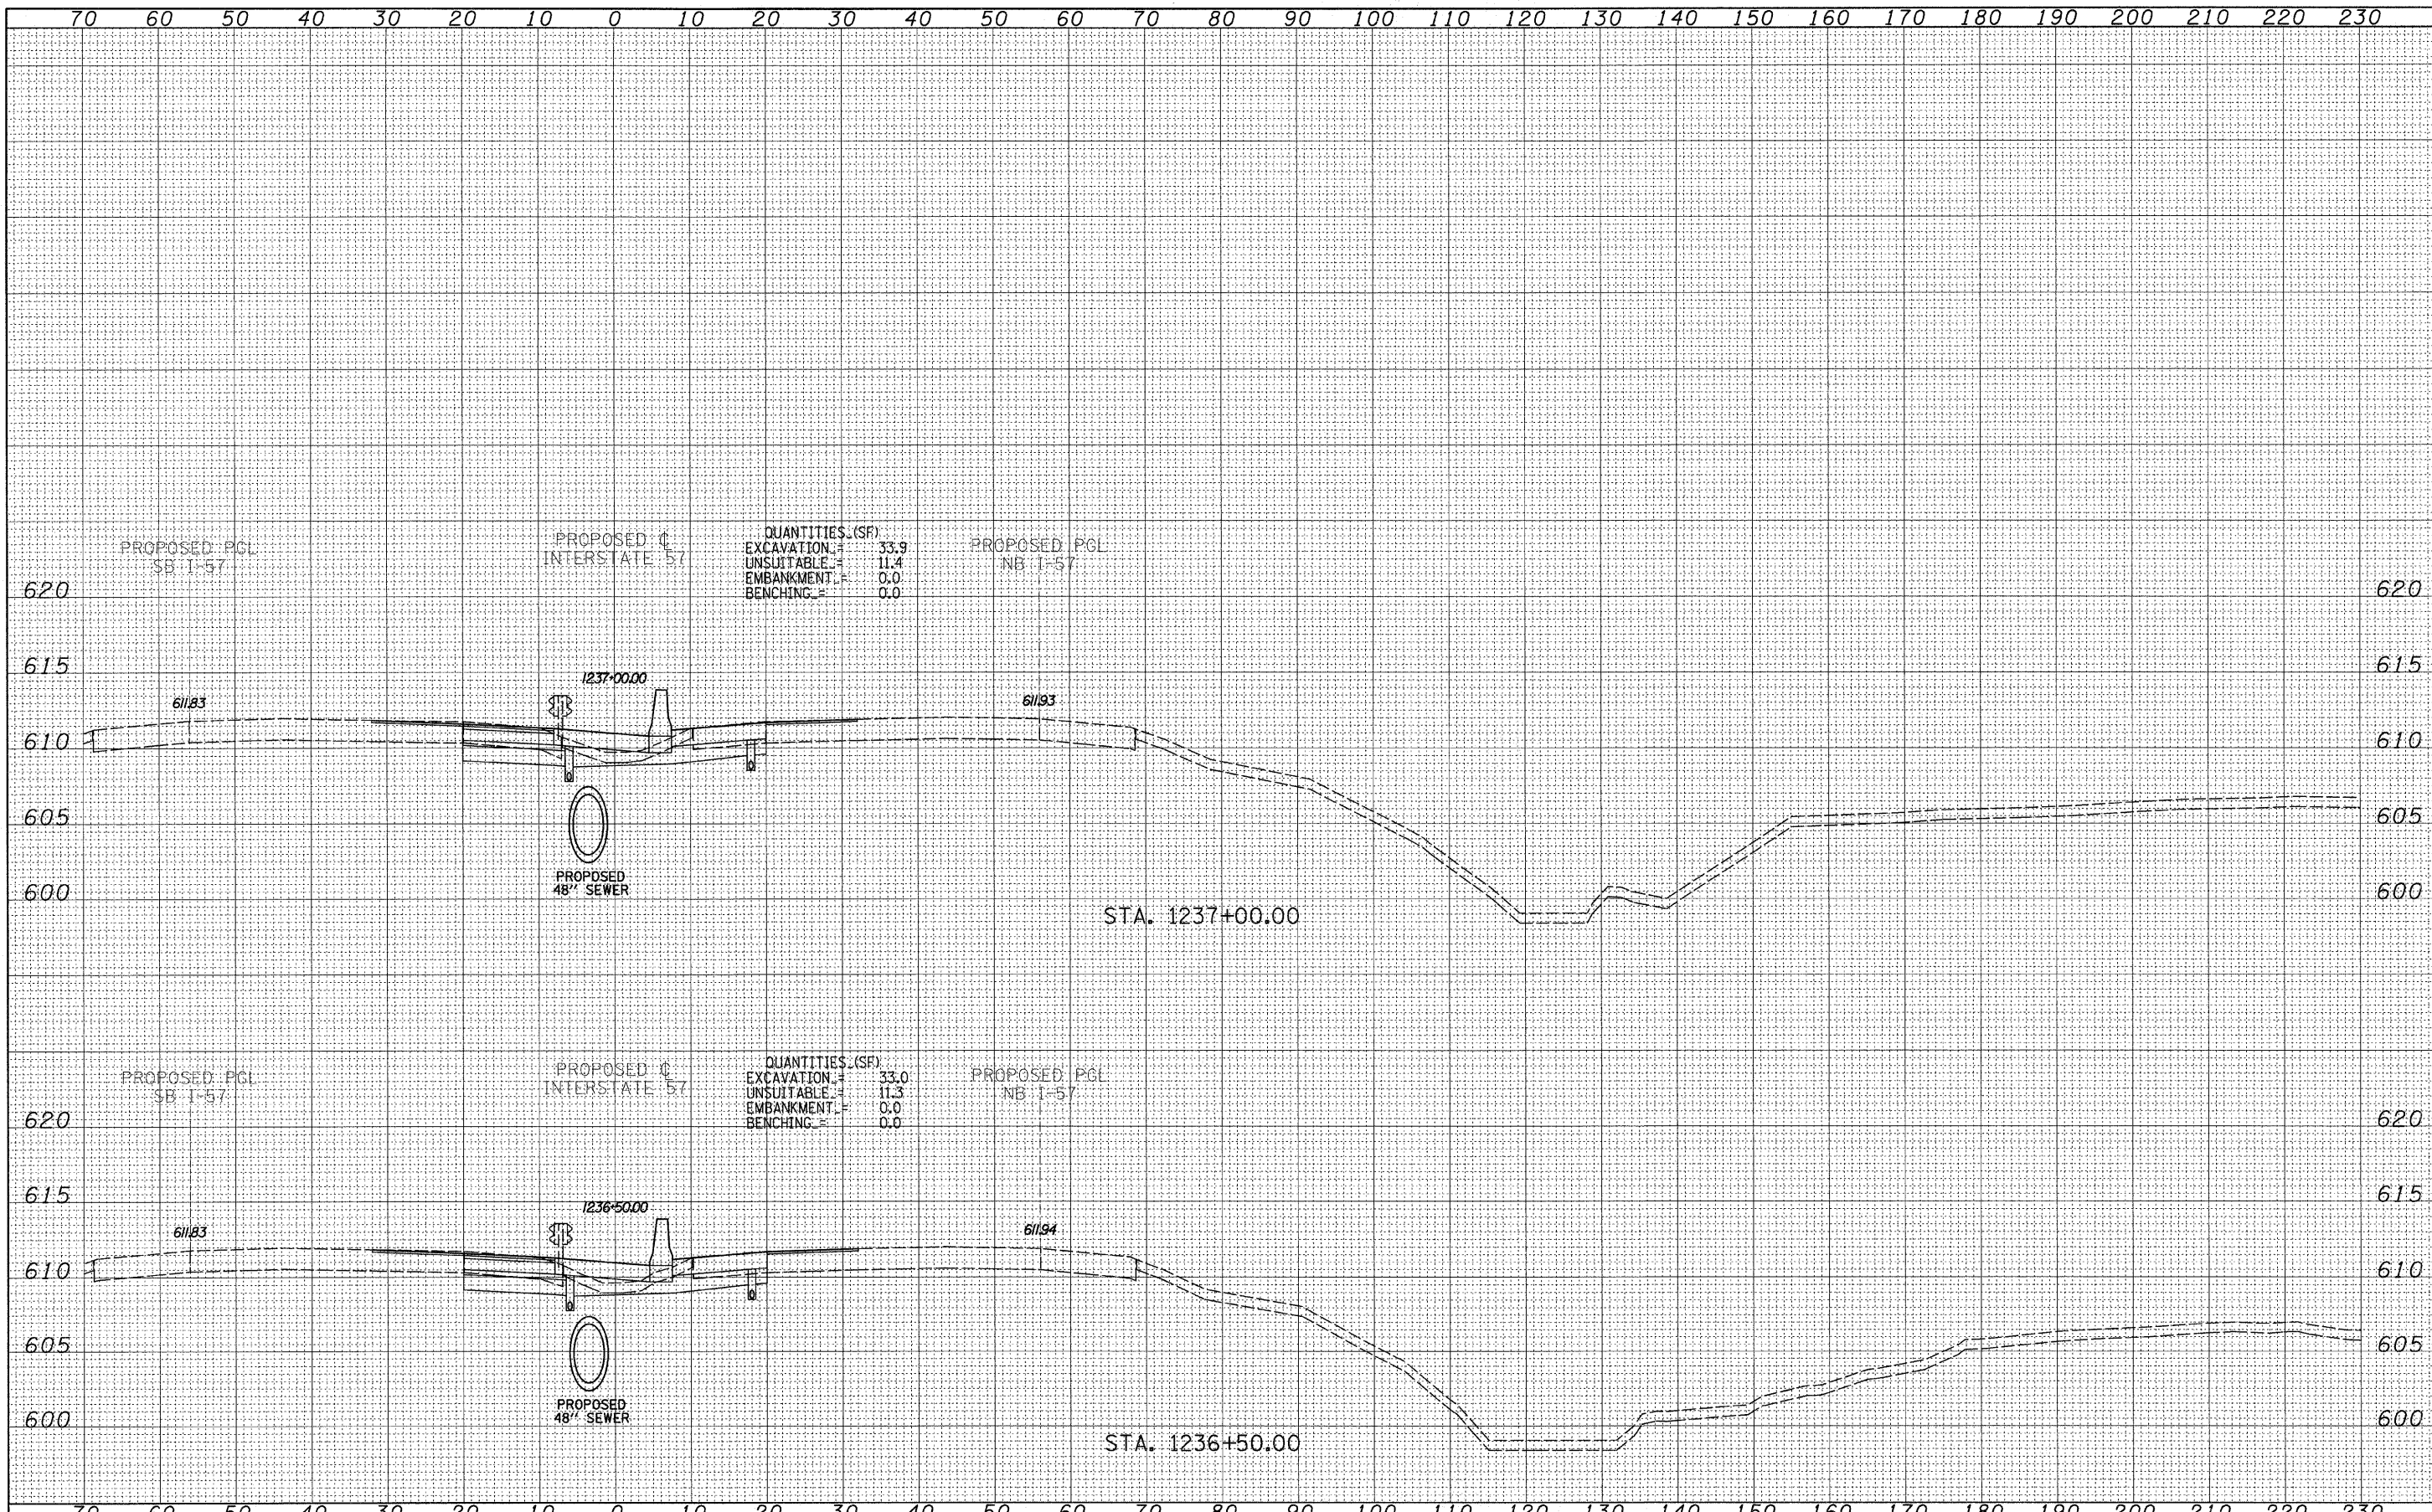

QUANTITIES (SF)  
 EXCAVATION = 33.9  
 UNSUITABLE = 11.4  
 EMBANKMENT = 0.0  
 BENCHING = 0.0

QUANTITIES (SF)  
 EXCAVATION = 33.0  
 UNSUITABLE = 11.3  
 EMBANKMENT = 0.0  
 BENCHING = 0.0

TYLIN INTERNATIONAL

USER NAME =  
 PLLOT SCALE =  
 PLOT DATE =

DESIGNED - JDF  
 DRAWN - JDF  
 CHECKED - JPM  
 DATE - 3/18/2010

REVISED -  
 REVISED -  
 REVISED -  
 REVISED -

STATE OF ILLINOIS  
 DEPARTMENT OF TRANSPORTATION

I-57 AT I-294 INTERCHANGE PROJECT  
 PROPOSED I-57 CROSS SECTIONS  
 SCALE: 1" = 10' V, 1" = 100' H  
 SHEET NO. OF SHEETS STA. 1236+50.00 TO STA. 1237+00.00

F.A.I. RTE.	SECTION	COUNTY	TOTAL SHEETS	SHEET NO.
57	1414.2B	COOK	516	473
FED. ROAD DIST. NO.			CONTRACT NO. 60J27	
ILLINOIS FED. AID PROJECT				