


FINAL SURVEY	DATE
SURVEYED	BY
PLANNED	
NOTE BOOK	
AREAS CHECKED	
NO.	

ORIGINAL SURVEY	DATE
SURVEYED	BY
PLANNED	
NOTE BOOK	
AREAS CHECKED	
NO.	

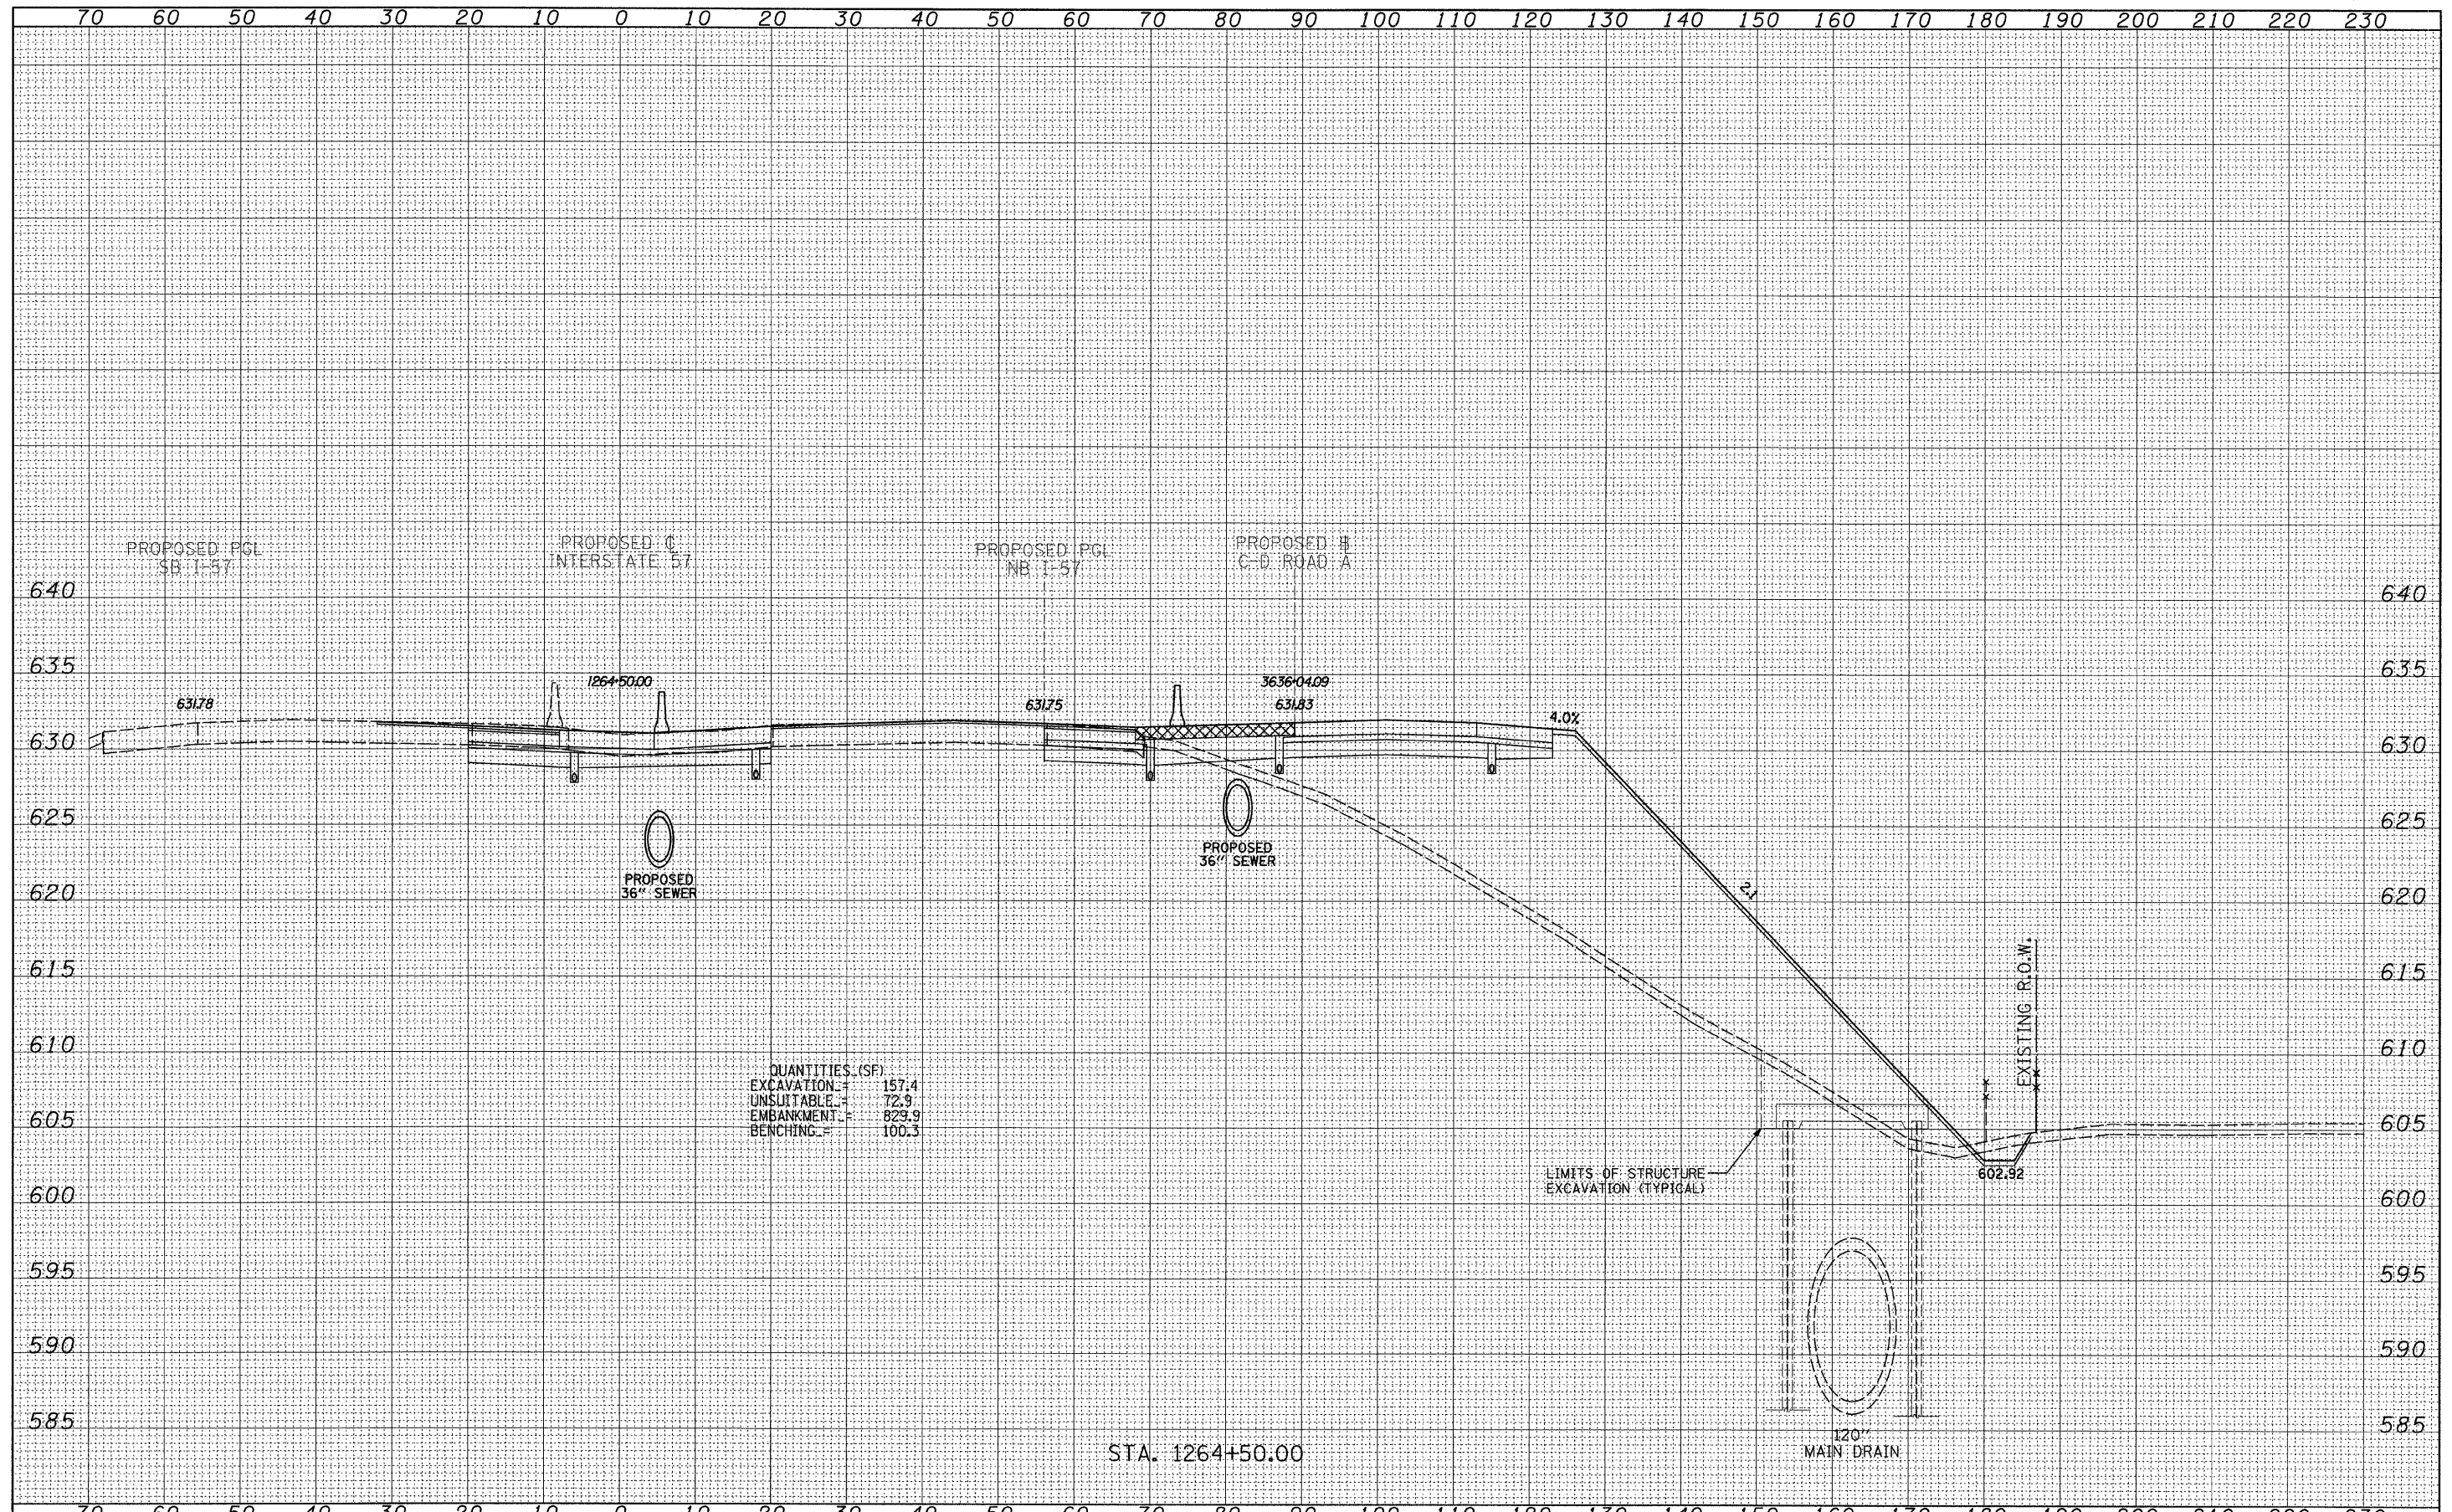

QUANTITIES (SF):
EXCAVATION = 157.4
UNSUITABLE = 72.9
EMBANKMENT = 829.9
BENCHING = 100.3

STA. 1264+50.00

TYLIN INTERNATIONAL USER NAME = PLOT SCALE = PLOT DATE =	DESIGNED - JDF DRAWN - JDF CHECKED - JPM DATE - 3/18/2010	REVISED - 4/29/2010 REVISED - REVISED - REVISED -	STATE OF ILLINOIS DEPARTMENT OF TRANSPORTATION	I-57 AT I-294 INTERCHANGE PROJECT PROPOSED I-57 CROSS SECTIONS		F.A.I. RTE. 57 SECTION 1414.2B COUNTY COOK CONTRACT NO. 60J27
	P:\602540(57-294)\Road\PI.157 BR\PI.57XS_SHT_R.dgn	SCALE: 1" = 10' H SHEET NO. OF SHEETS STA. 1264+50.00 TO STA. 1264+50.00		FED. ROAD DIST. NO. [ILLINOIS] FED. AID PROJECT		